



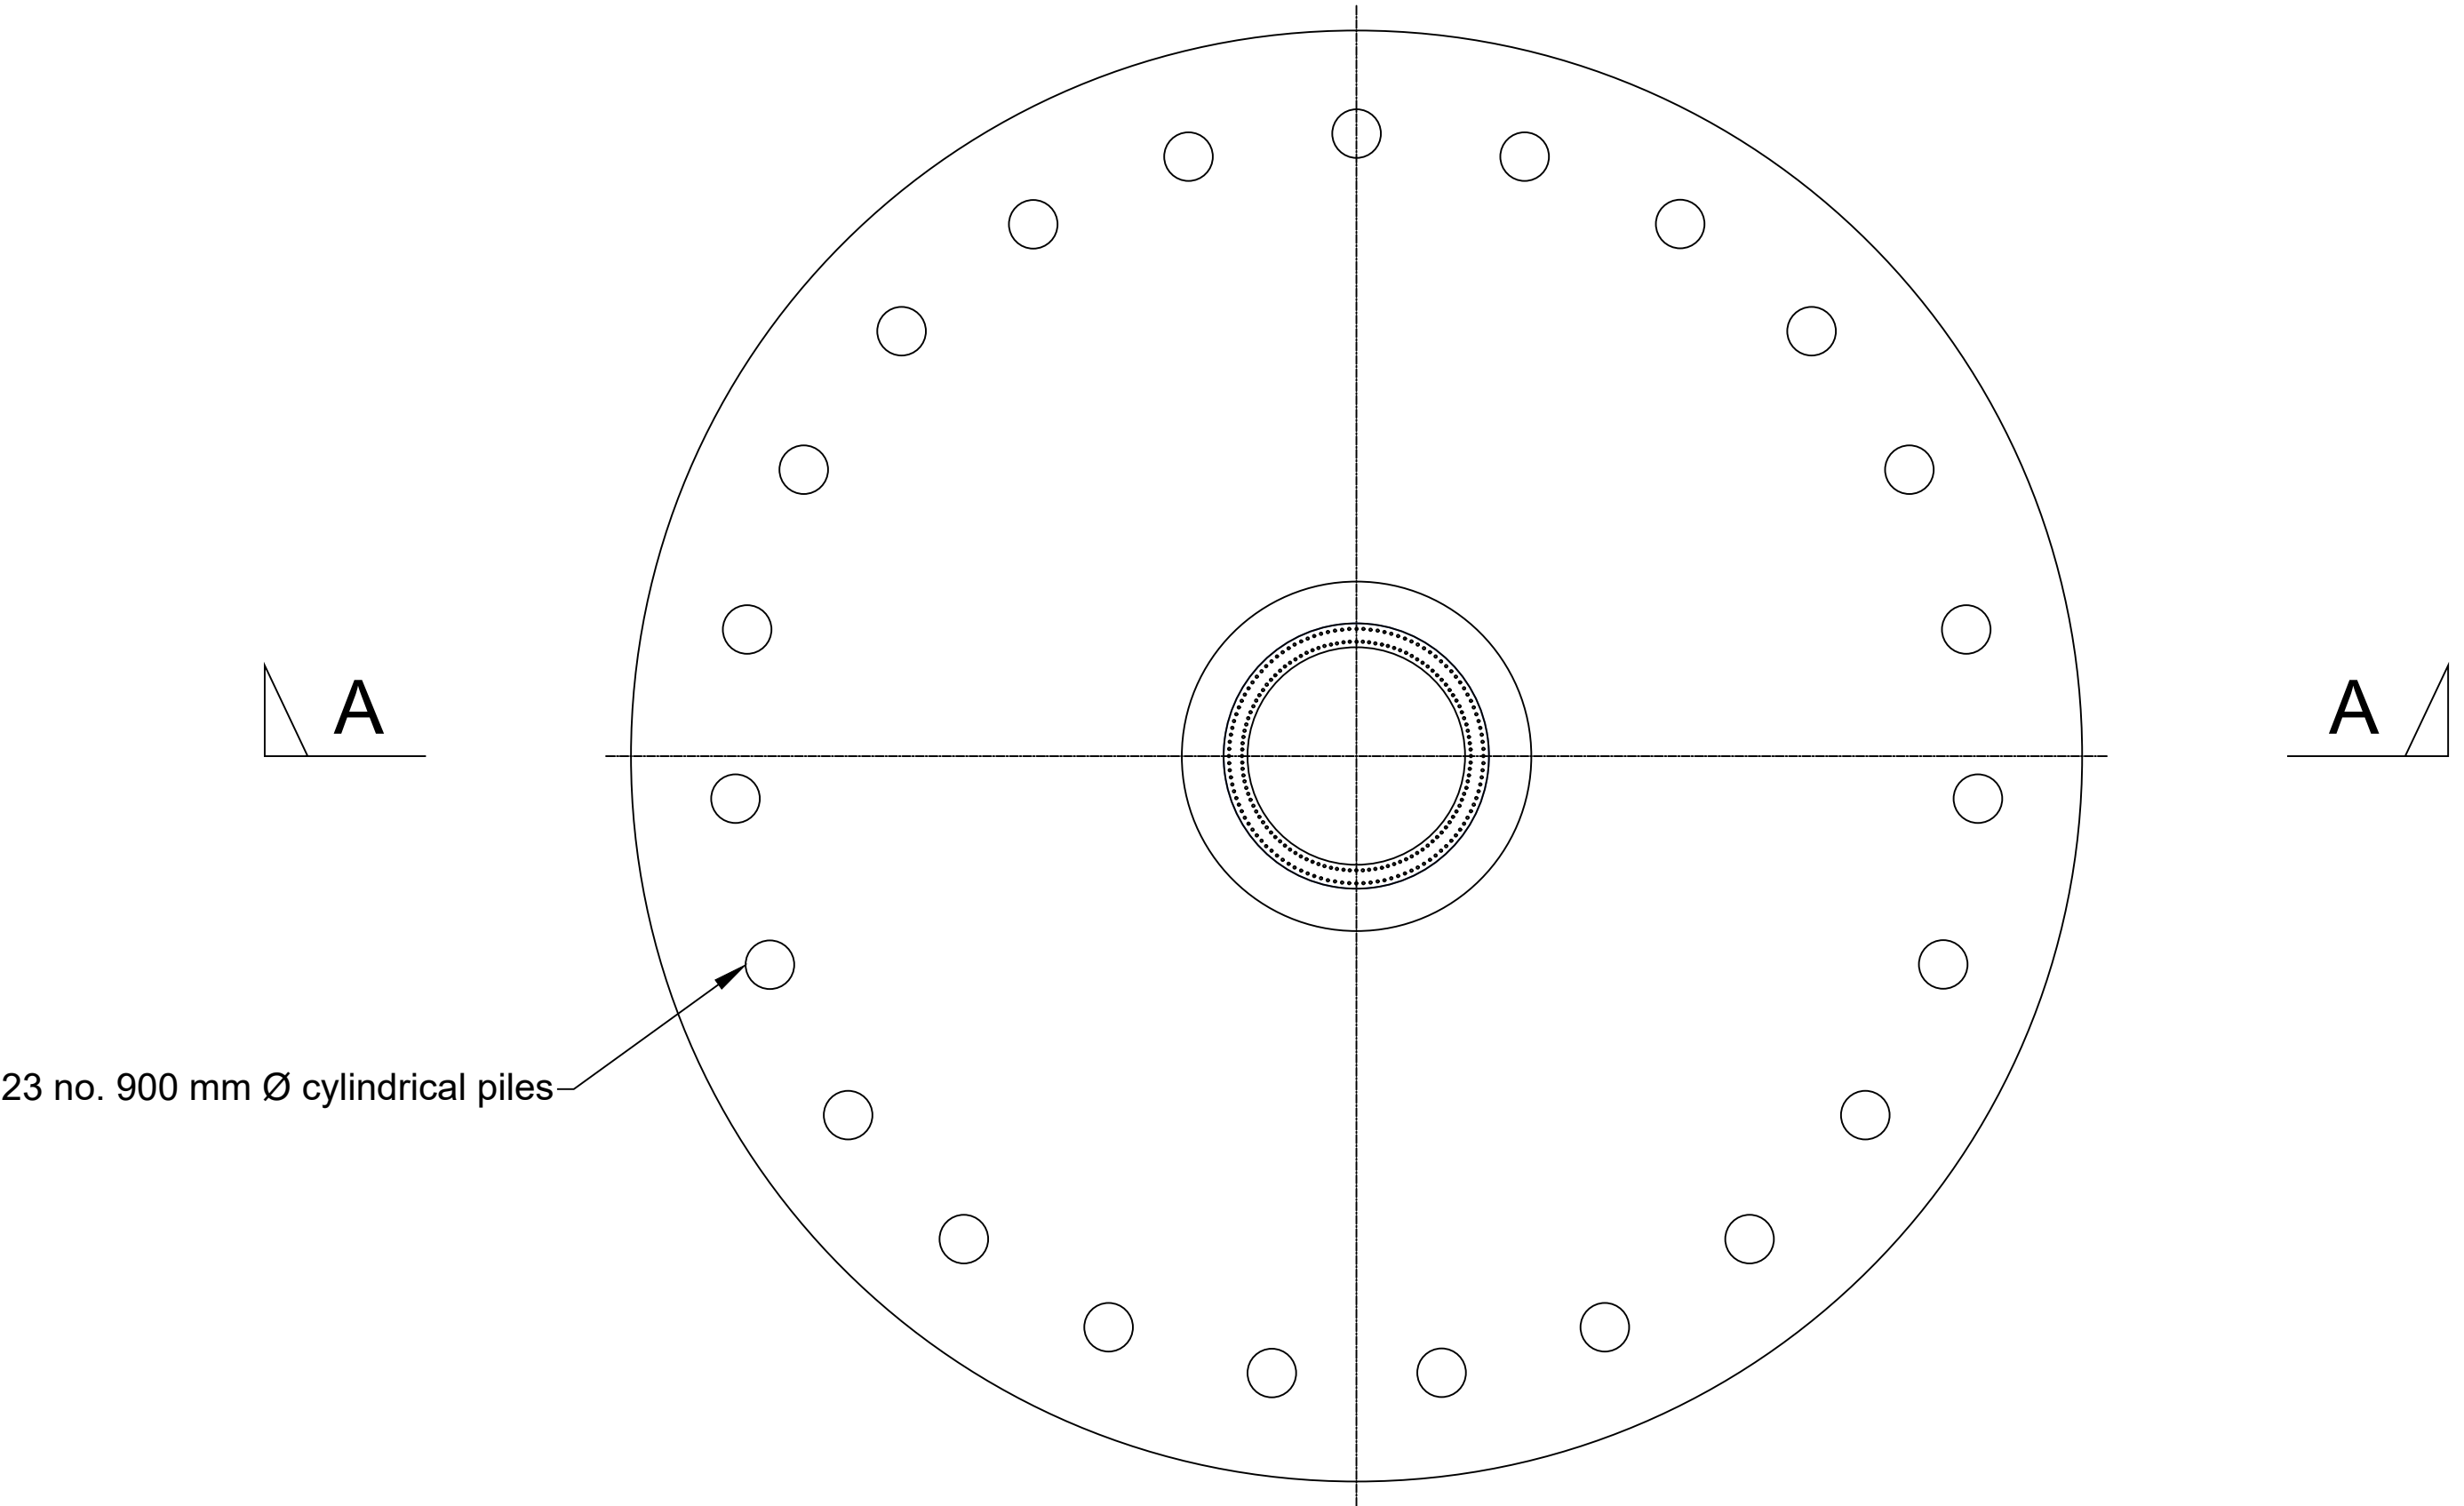

23 no. 900 mm Ø cylindrical piles

TURBINE FOUNDATION PLAN - PILED

Scale: 1:125

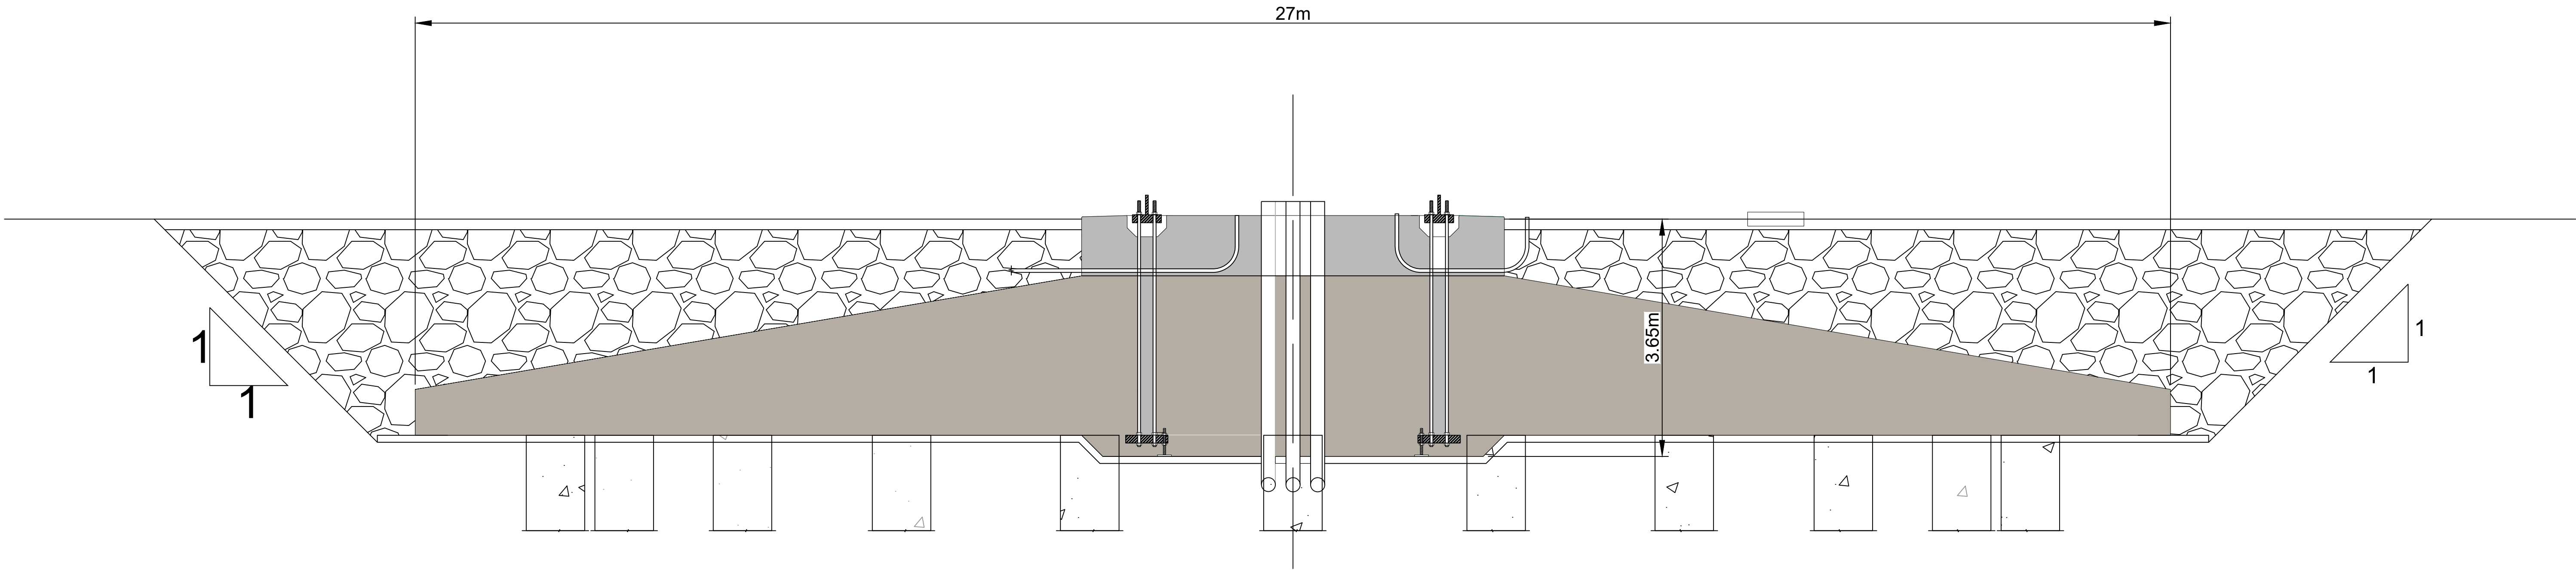

TURBINE FOUNDATION SECTION - PILED

Scale: 1:50

If Applicable : Ordnance Survey Ireland Licence No. CYAL50221678 © Ordnance Survey Ireland and Government of Ireland

Rev.	Description	App By	Date
P01	ISSUE FOR PLANNING		

PROJECT		CLIENT					
LITTLETON WIND FARM		LITTLETON WIND FARM DAC					
SHEET	TURBINE FOUNDATION PLAN AND SECTION - PILED	Date	30.04.26	Project number	P20-211	Scale (@ A1)	As Shown
		Drawn by	EB	Drawing Number			Rev
		Checked by	TB	P20-211-0102-0006			P01
		(Sheet not subject D102)					