




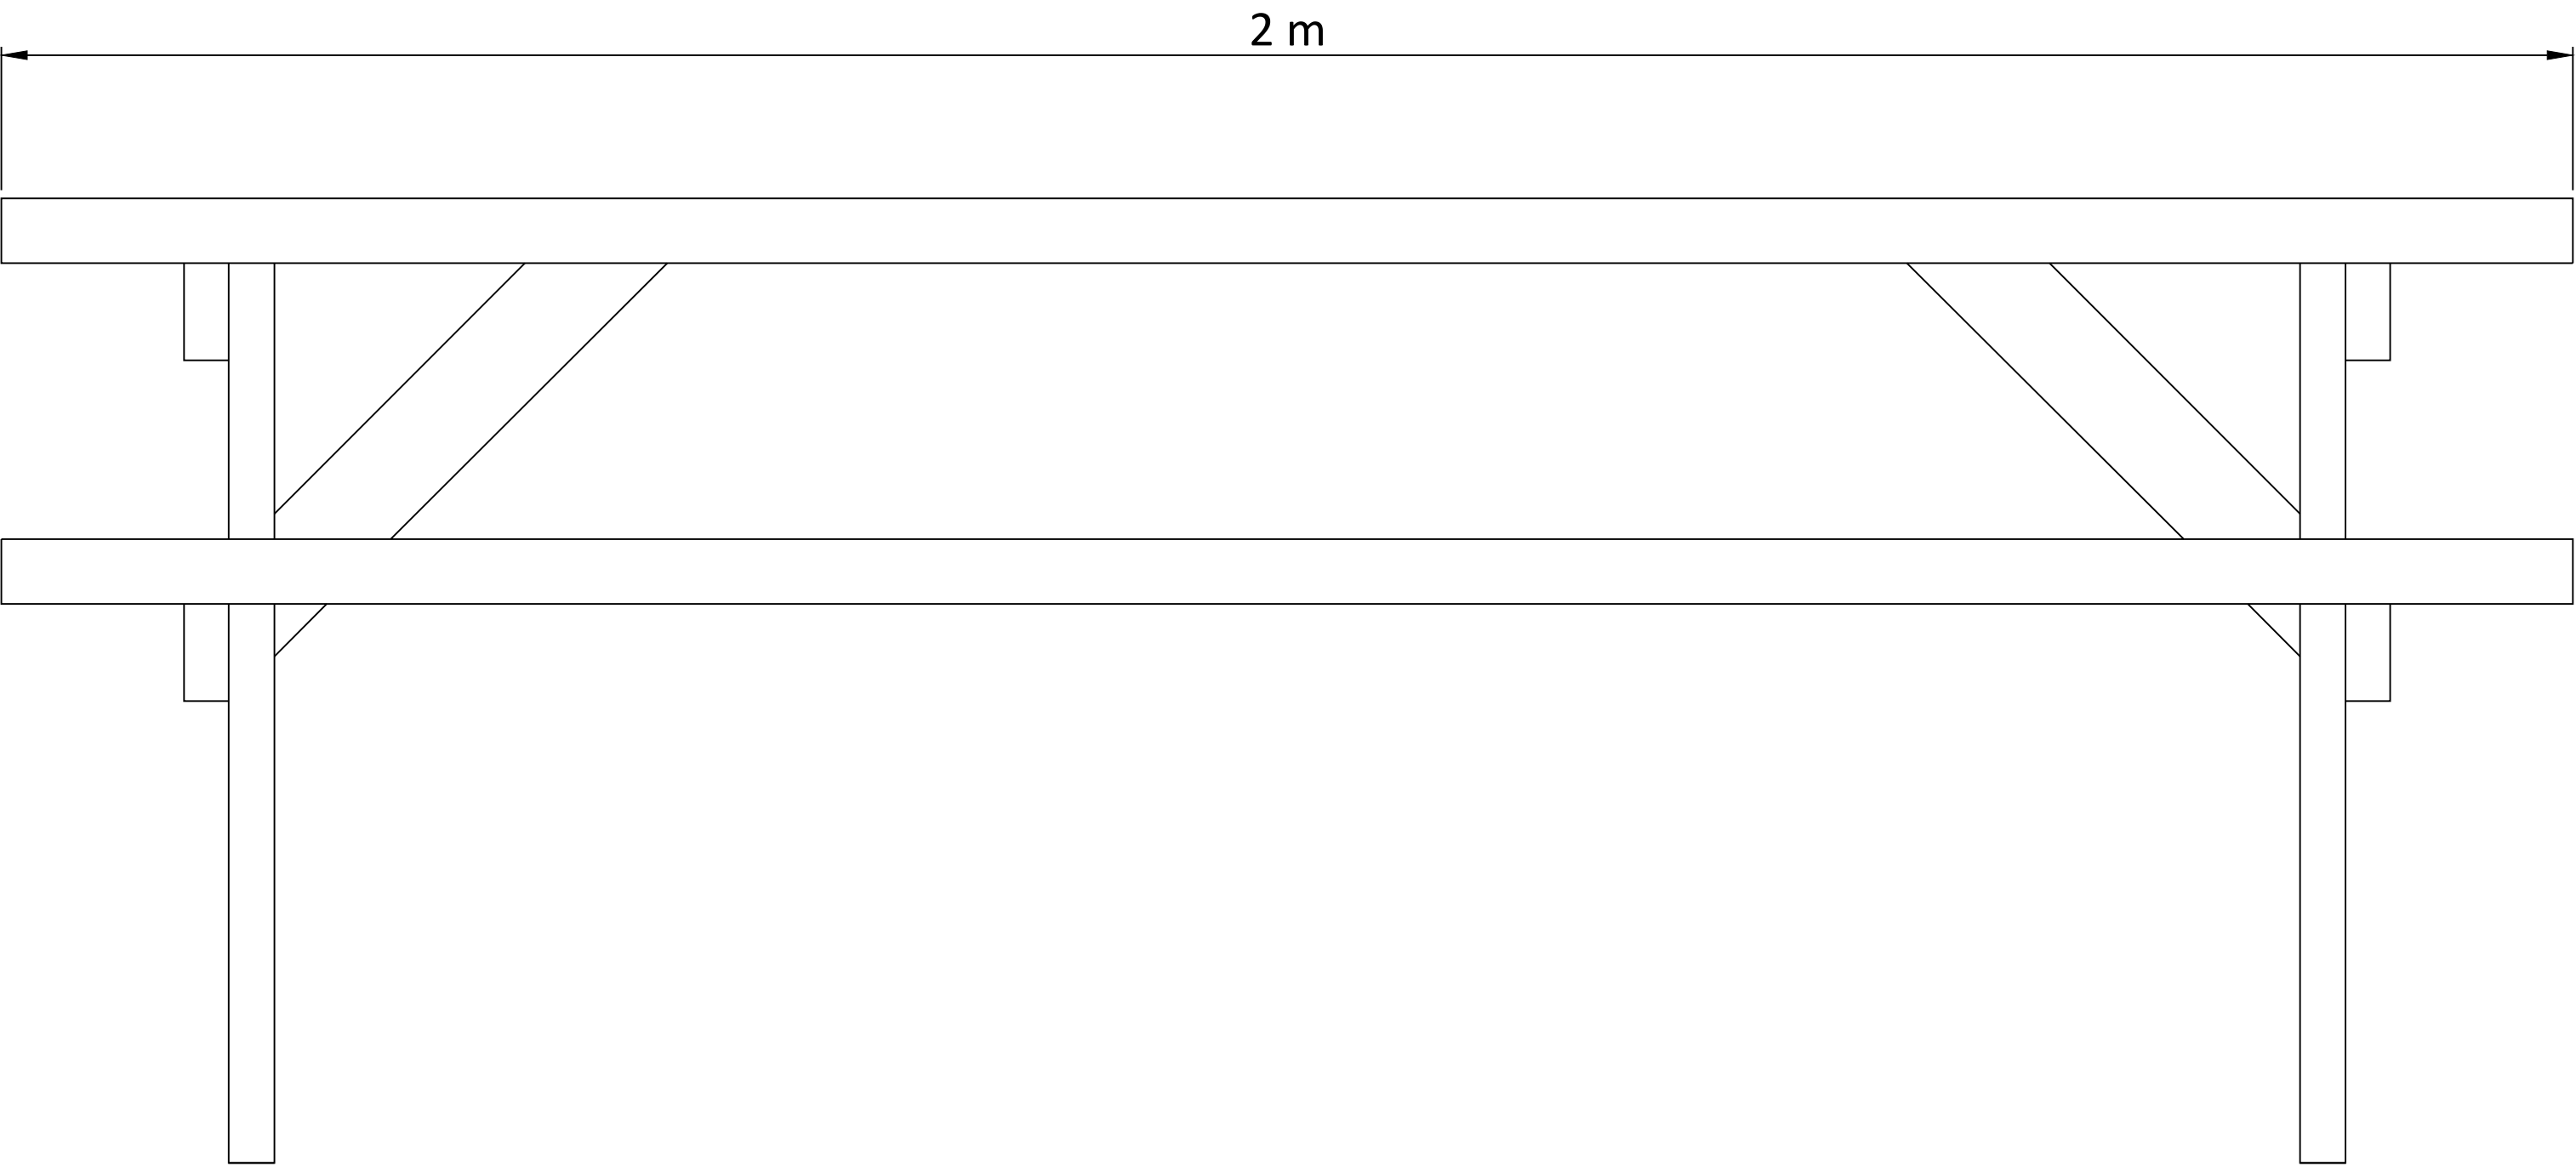


BENCH FRONT ELEVATION
Scale: 1:5

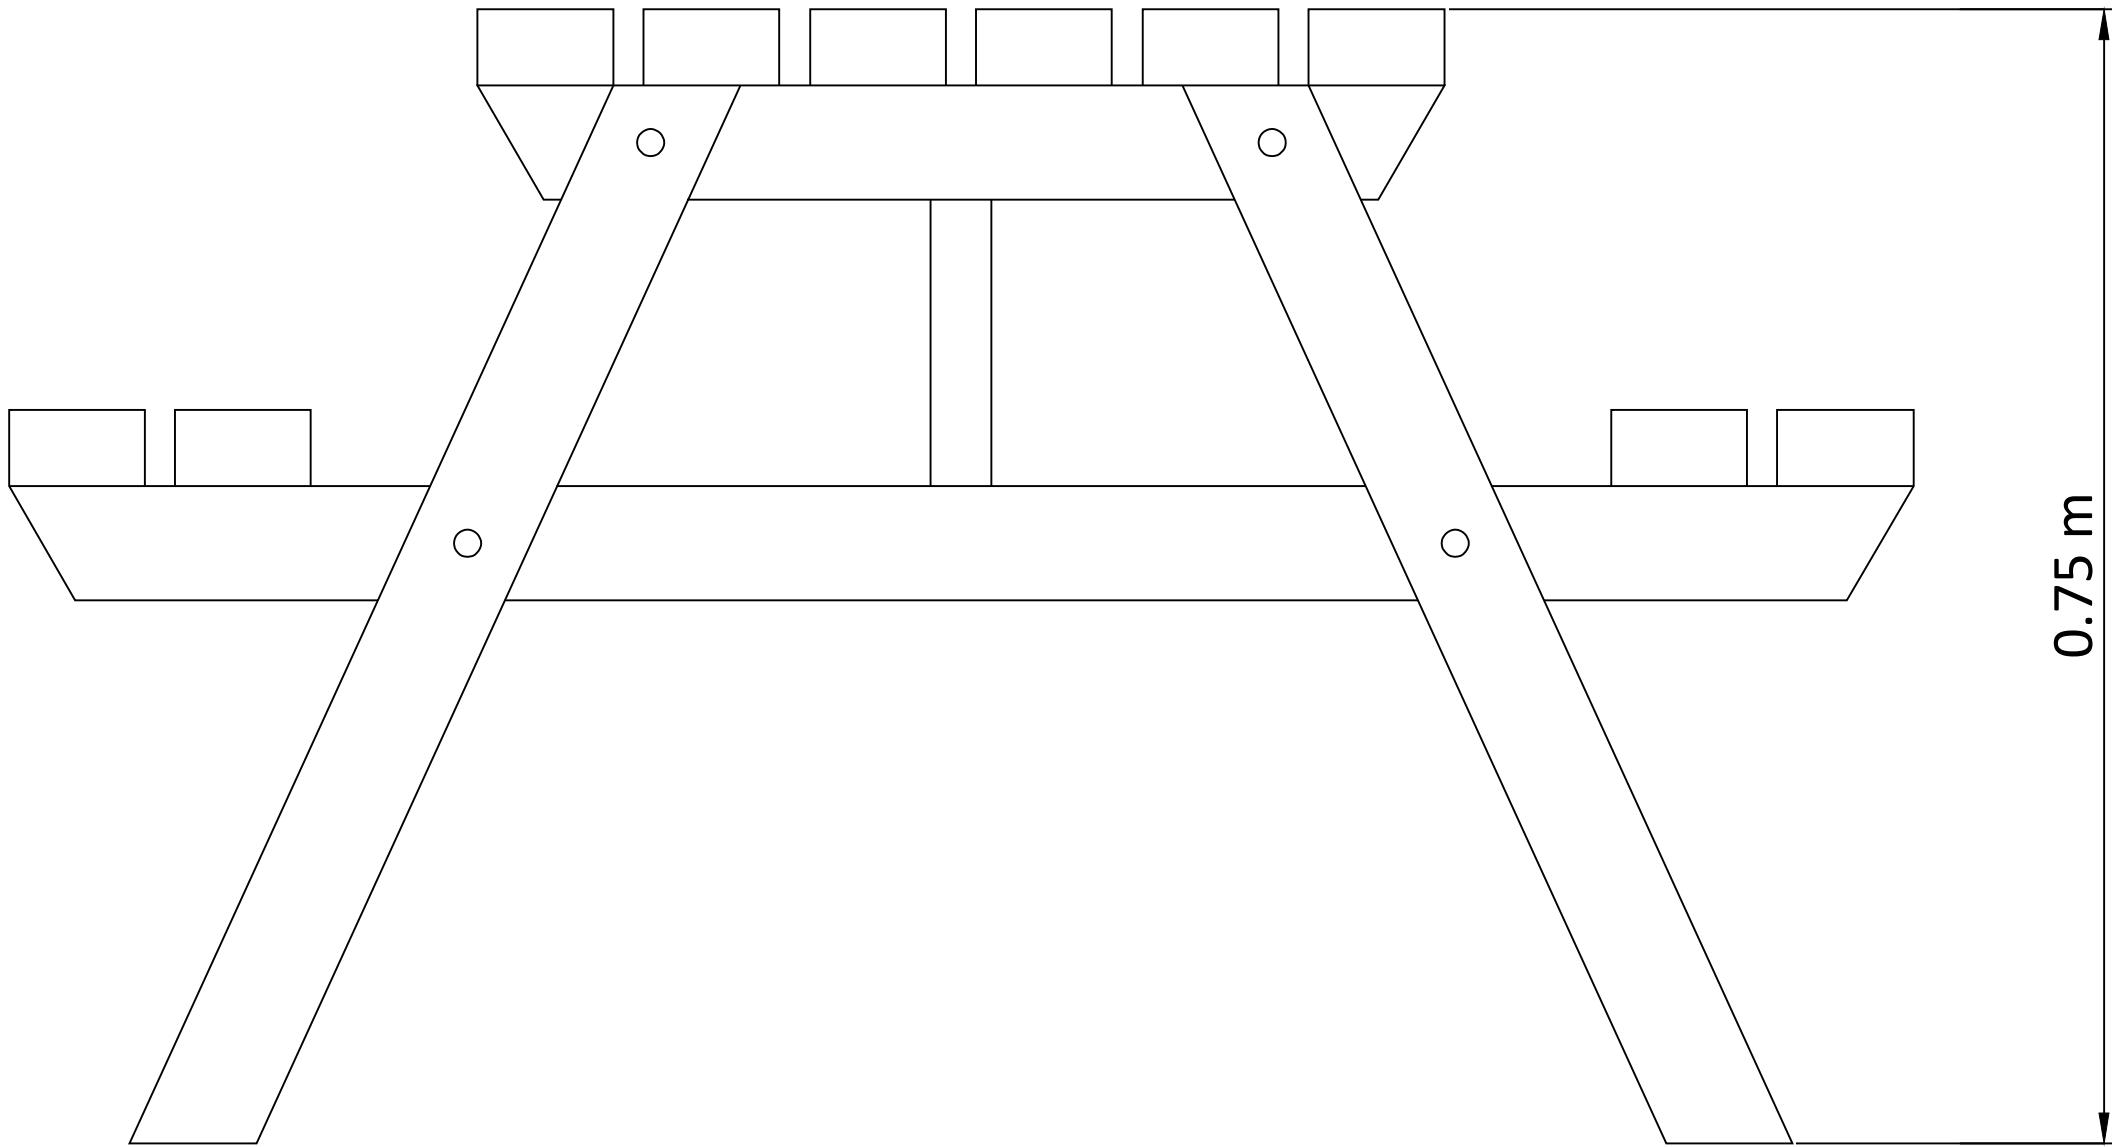

BENCH SIDE ELEVATION
Scale: 1:5

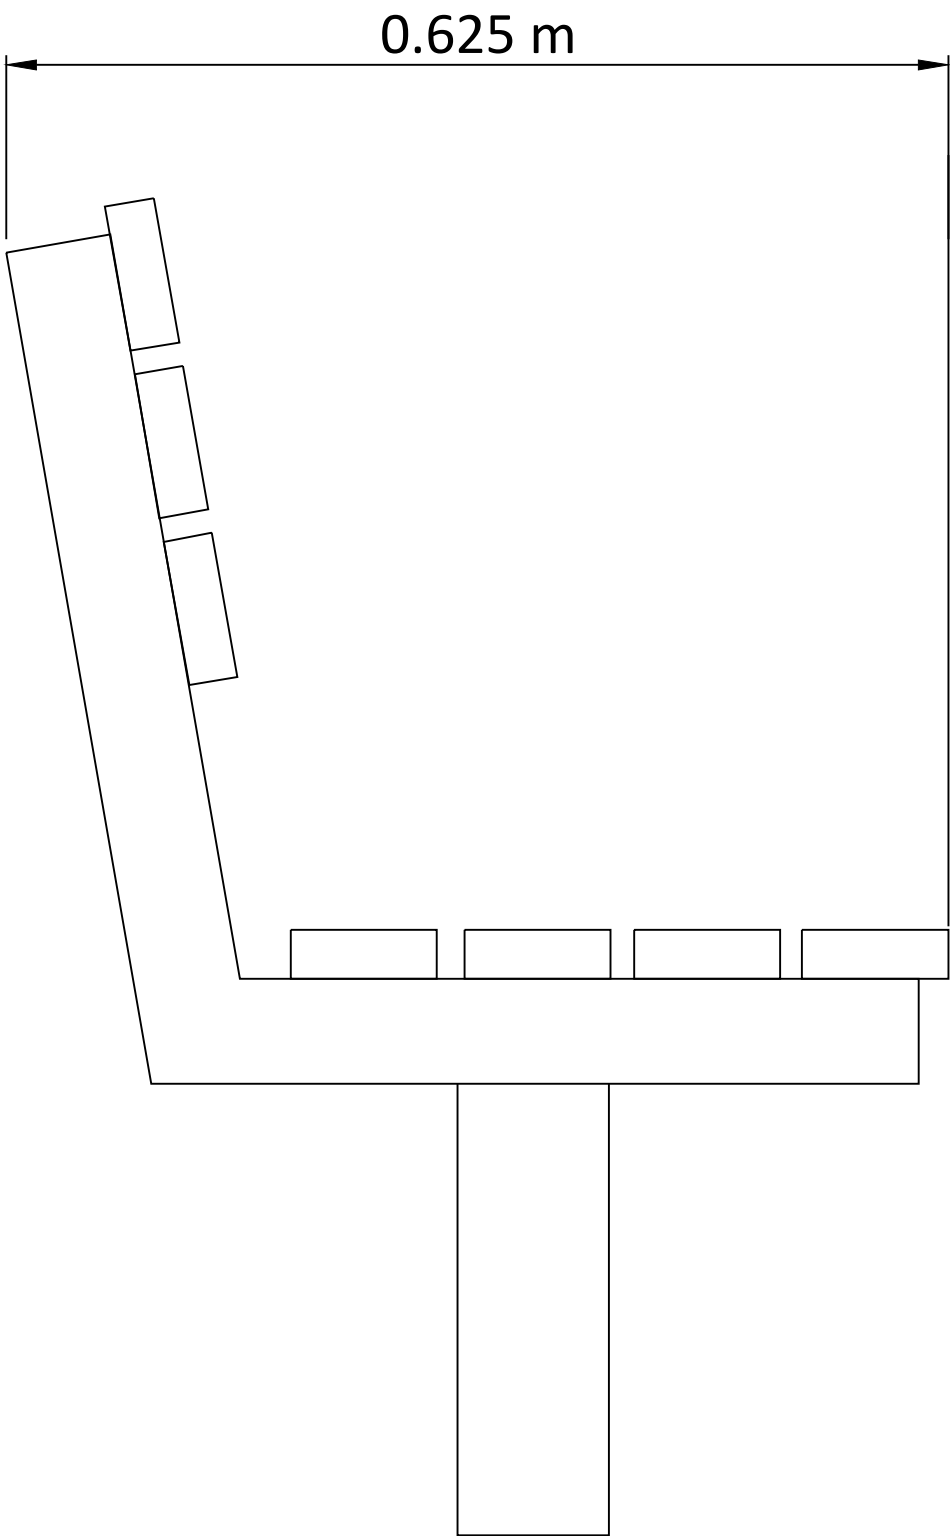

BENCH SIDE ELEVATION
Scale: 1:5

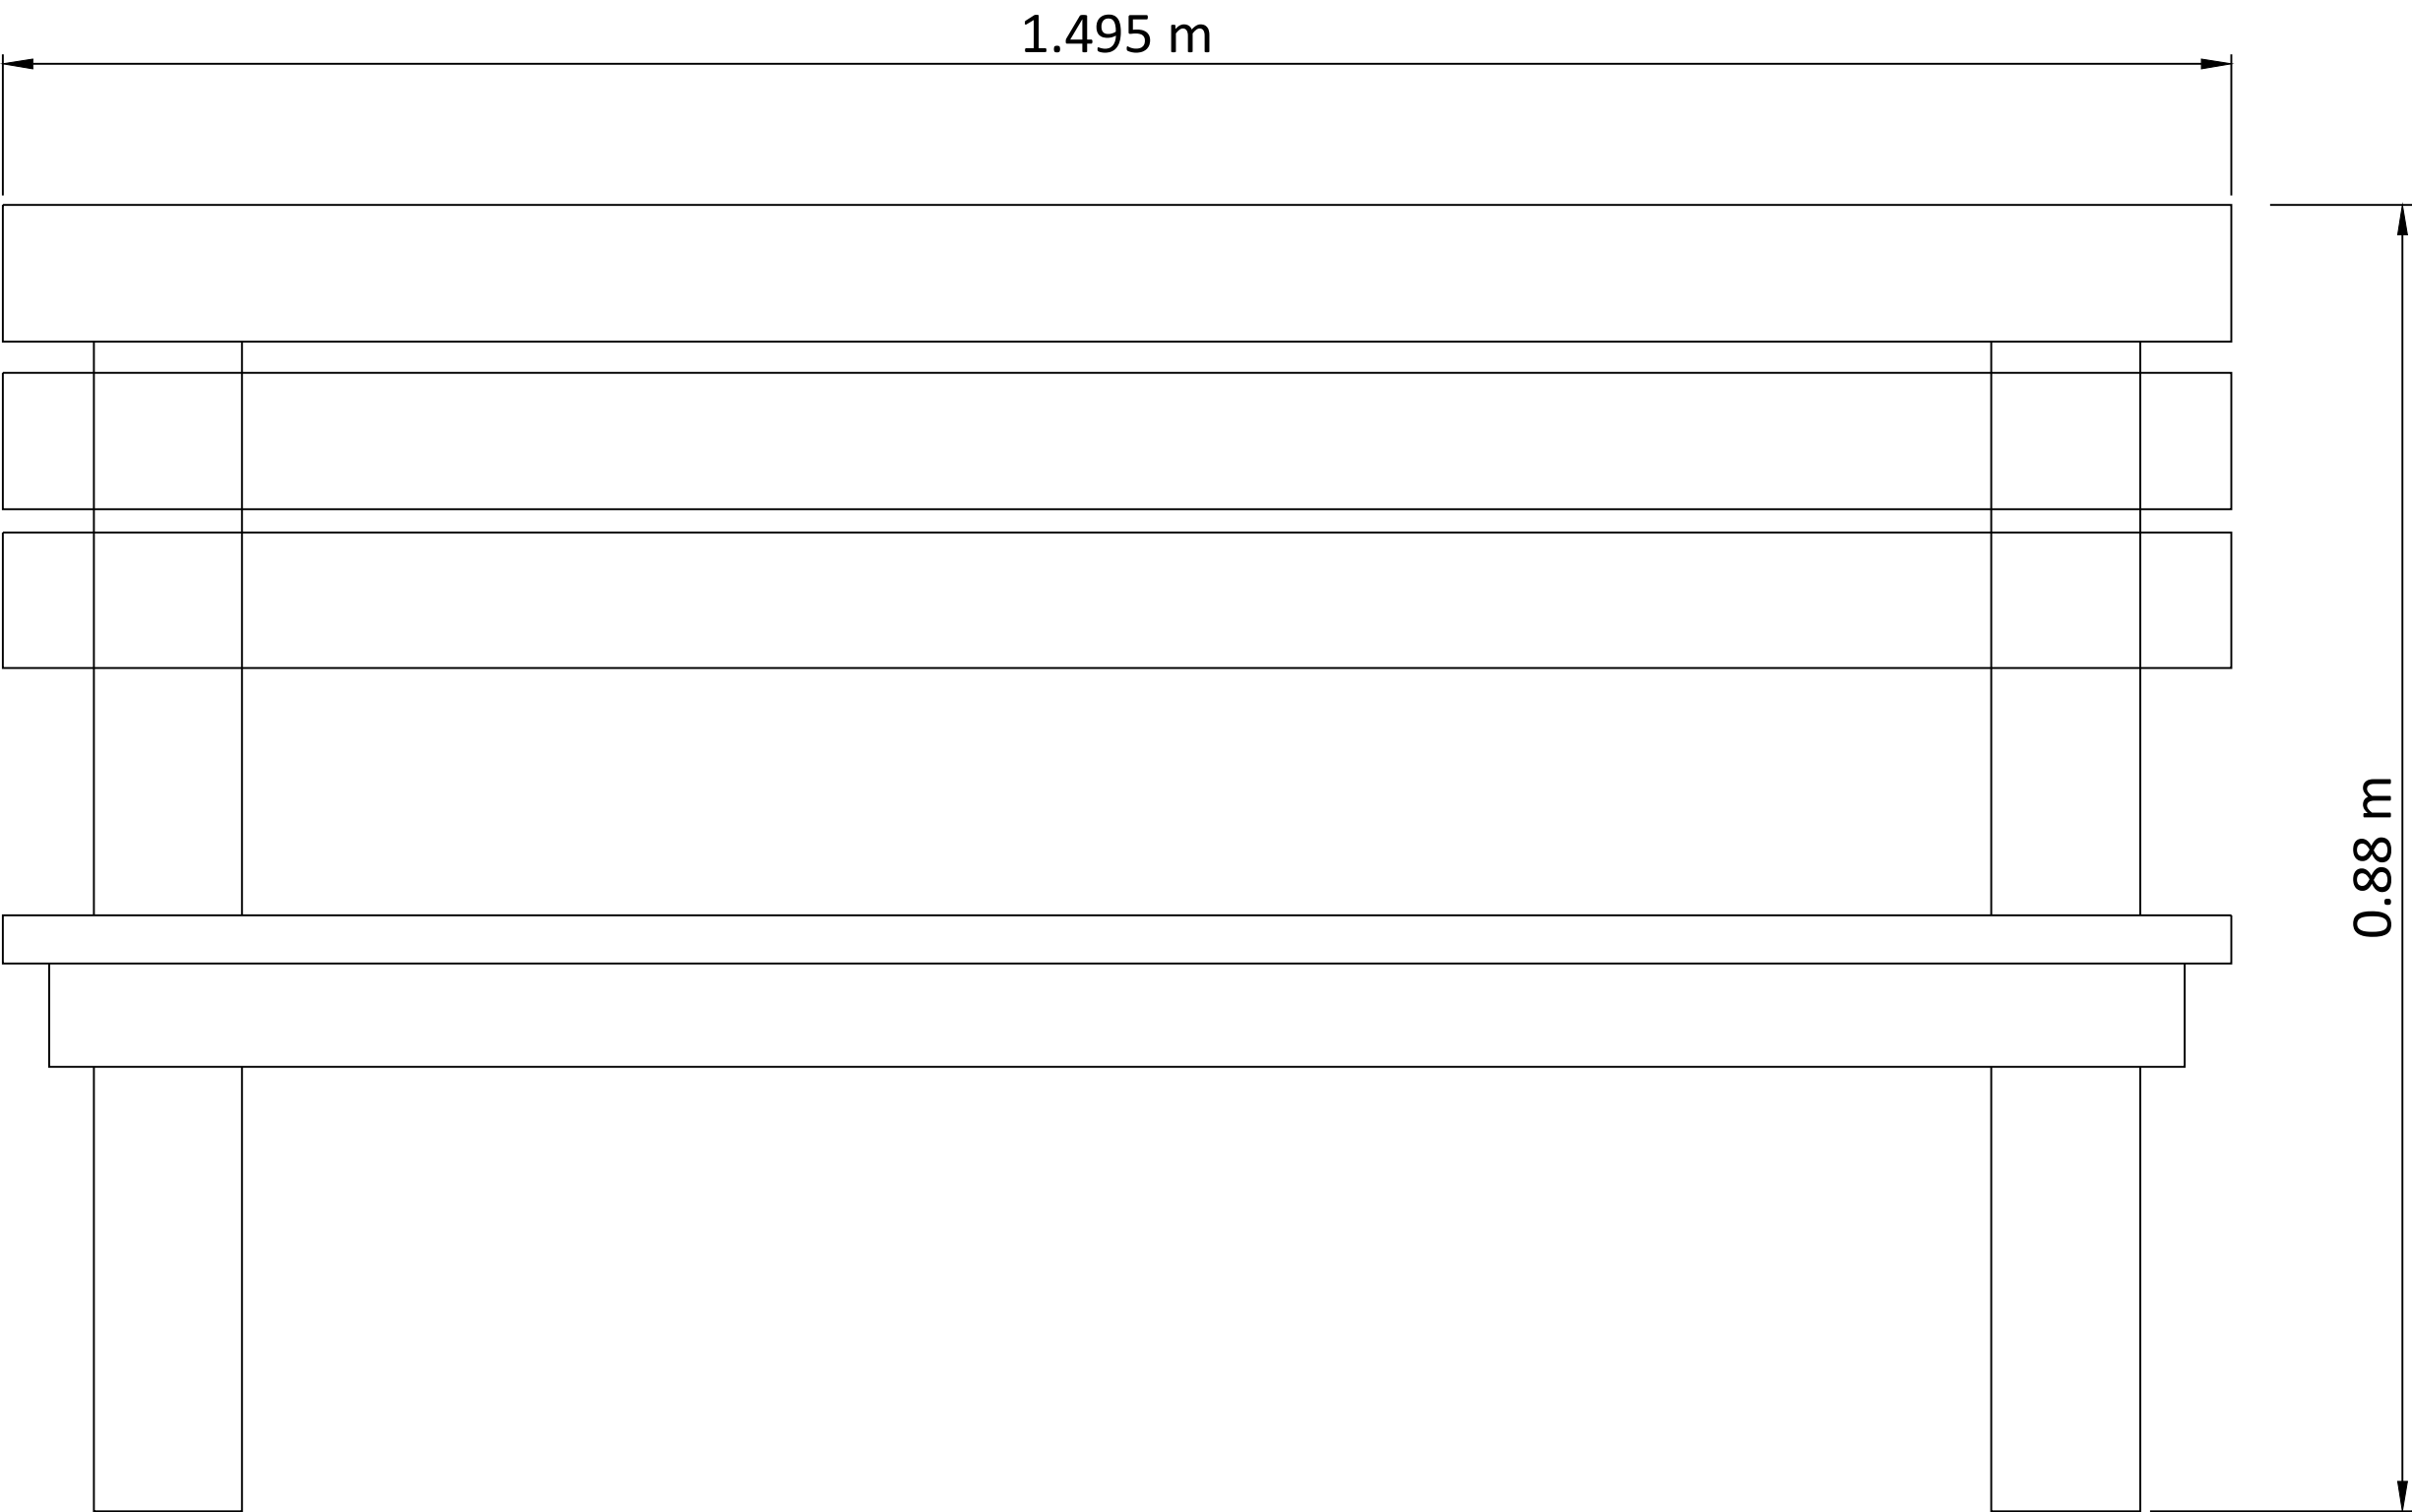

BENCH FRONT ELEVATION
Scale: 1:5

If Applicable : Ordnance Survey Ireland Licence No. CYAL50221678 © Ordnance Survey Ireland and Government of Ireland

Rev.	Description	App By	Date
P01	ISSUE FOR PLANNING		

PROJECT		CLIENT					
LITTLETON WIND FARM		LITTLETON WIND FARM DAC					
SHEET	BENCH ELEVATIONS	Date	30.04.26	Project number	P20-211	Scale (@ A1)	1:5
		Drawn by	EB	Drawing Number			Rev
		Checked by	TB	P20-211-0102-0019			P01
		(Sheet not ruled Q102)					