


- Legend**
- Site Boundary
 - Access Tracks
 - BEMP Area
 - Hardstanding
 - Peat Deposition Area
 - Construction Compound
 - Amenity Track
 - Internal Cable
 - Access Points
 - Met Mast
 - Turbine Locations

TITLE:		Site Layout	
PROJECT:		Littleton Wind Farm	
FIGURE NO:		4.2.b	
CLIENT:		Littleton Wind Farm DAC	
SCALE:	1:20,000	REVISION:	0
DATE:	30/03/2026	PAGE SIZE:	A3

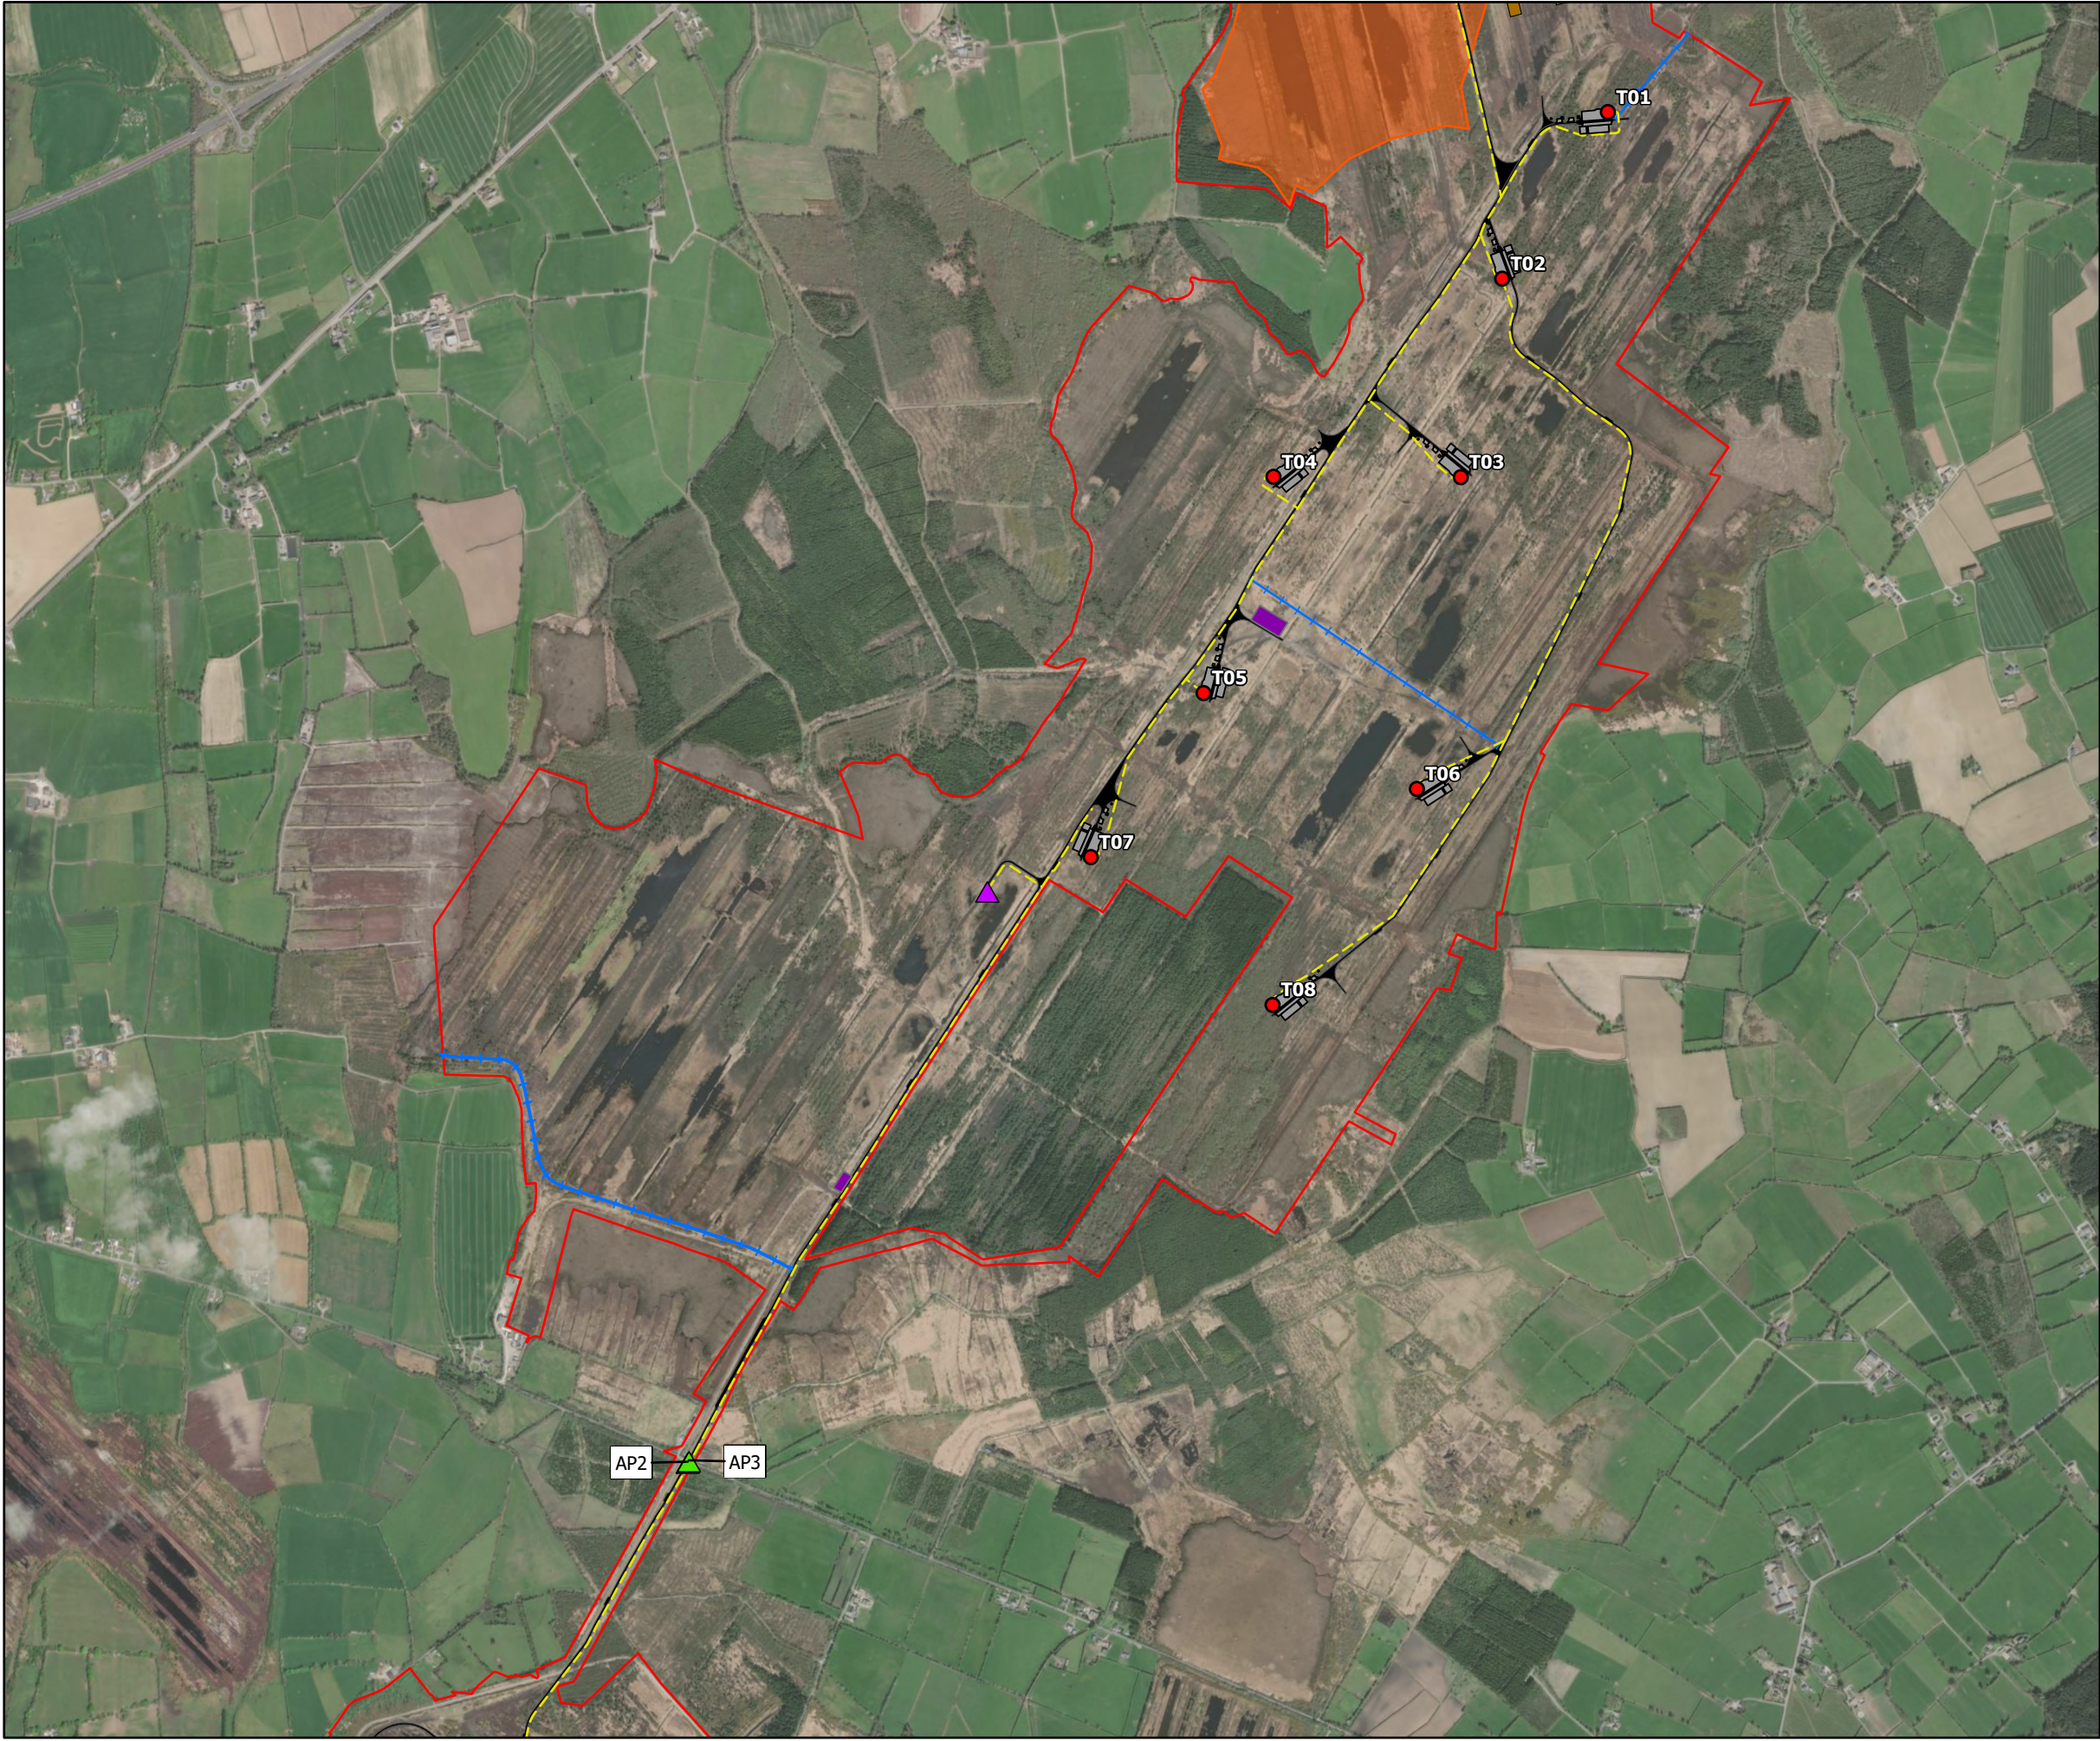