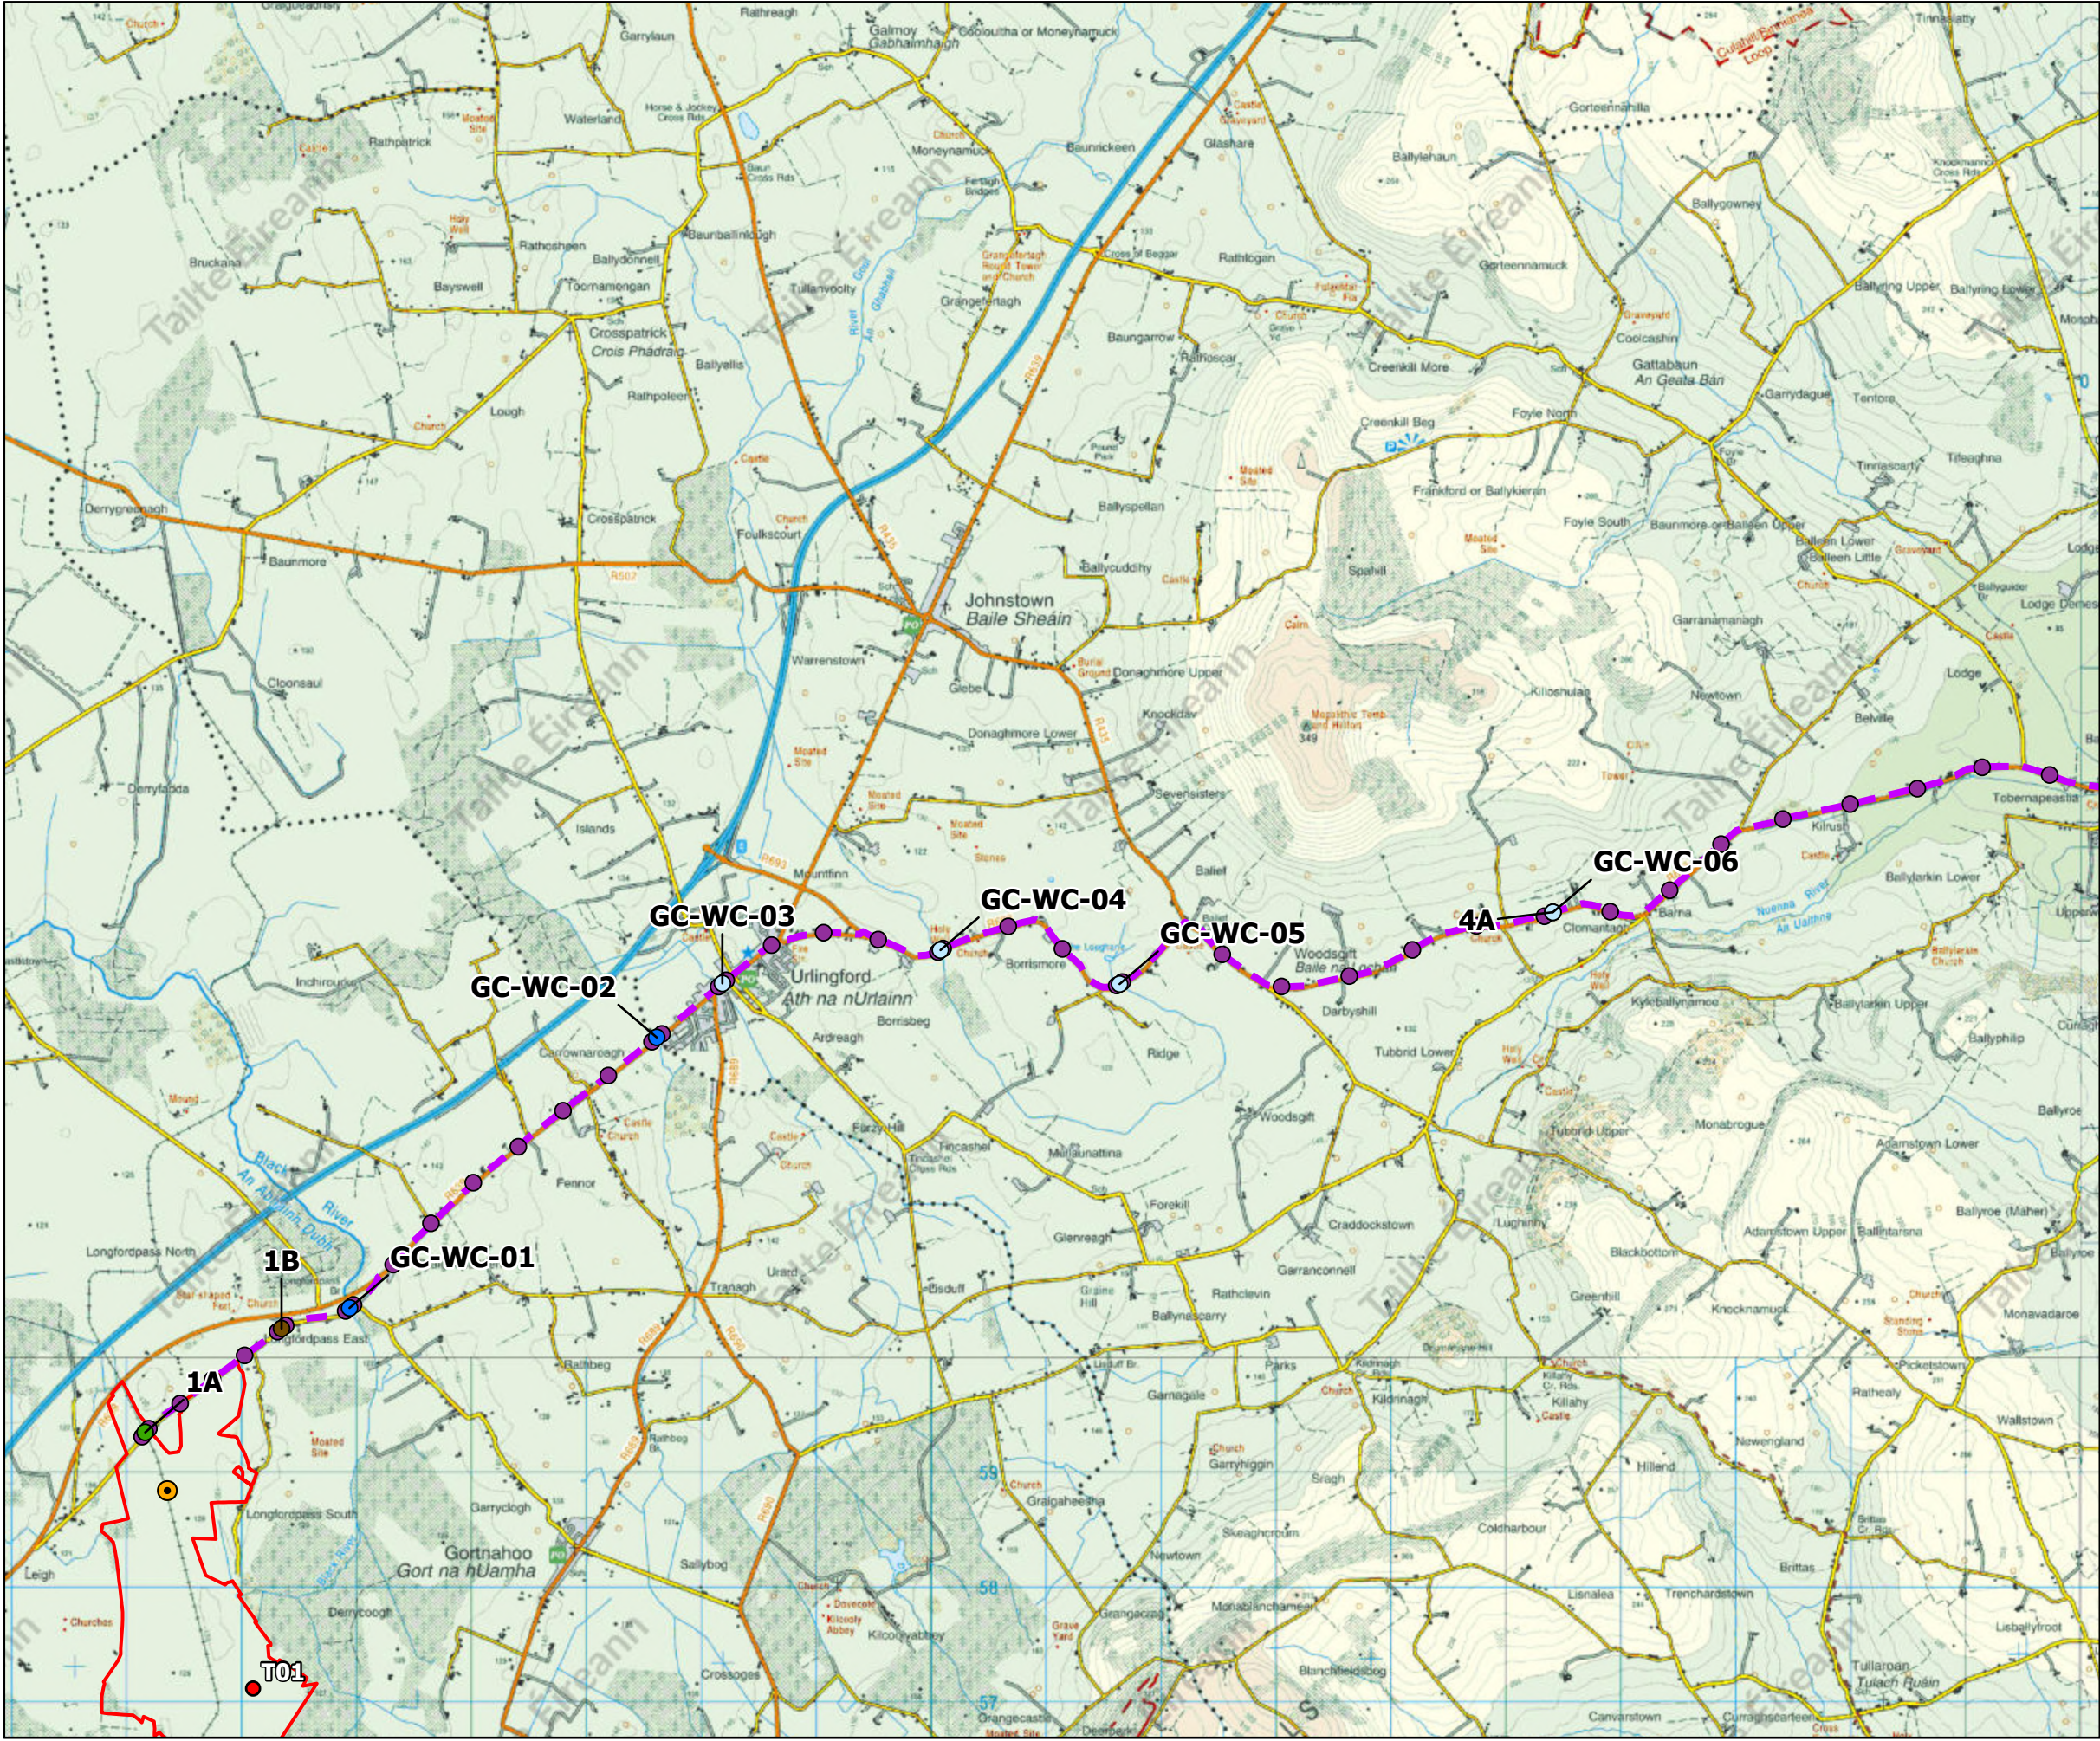


Legend

Site Boundary

Grid Connection Route

Onsite Substation

Turbine Locations

Joint Bays

Feature

Cattle underpass structure

High pressure gas

Railway line crossing

Ringfort adjacent to road

River

Stream

TITLE: Grid Connection Route	
PROJECT: Littleton Windfarm	
FIGURE NO: 4.3.b	
CLIENT: Littleton Wind Farm DAC	
SCALE: 1:57,000	REVISION: 0
DATE: 31/03/2026	PAGE SIZE: A3