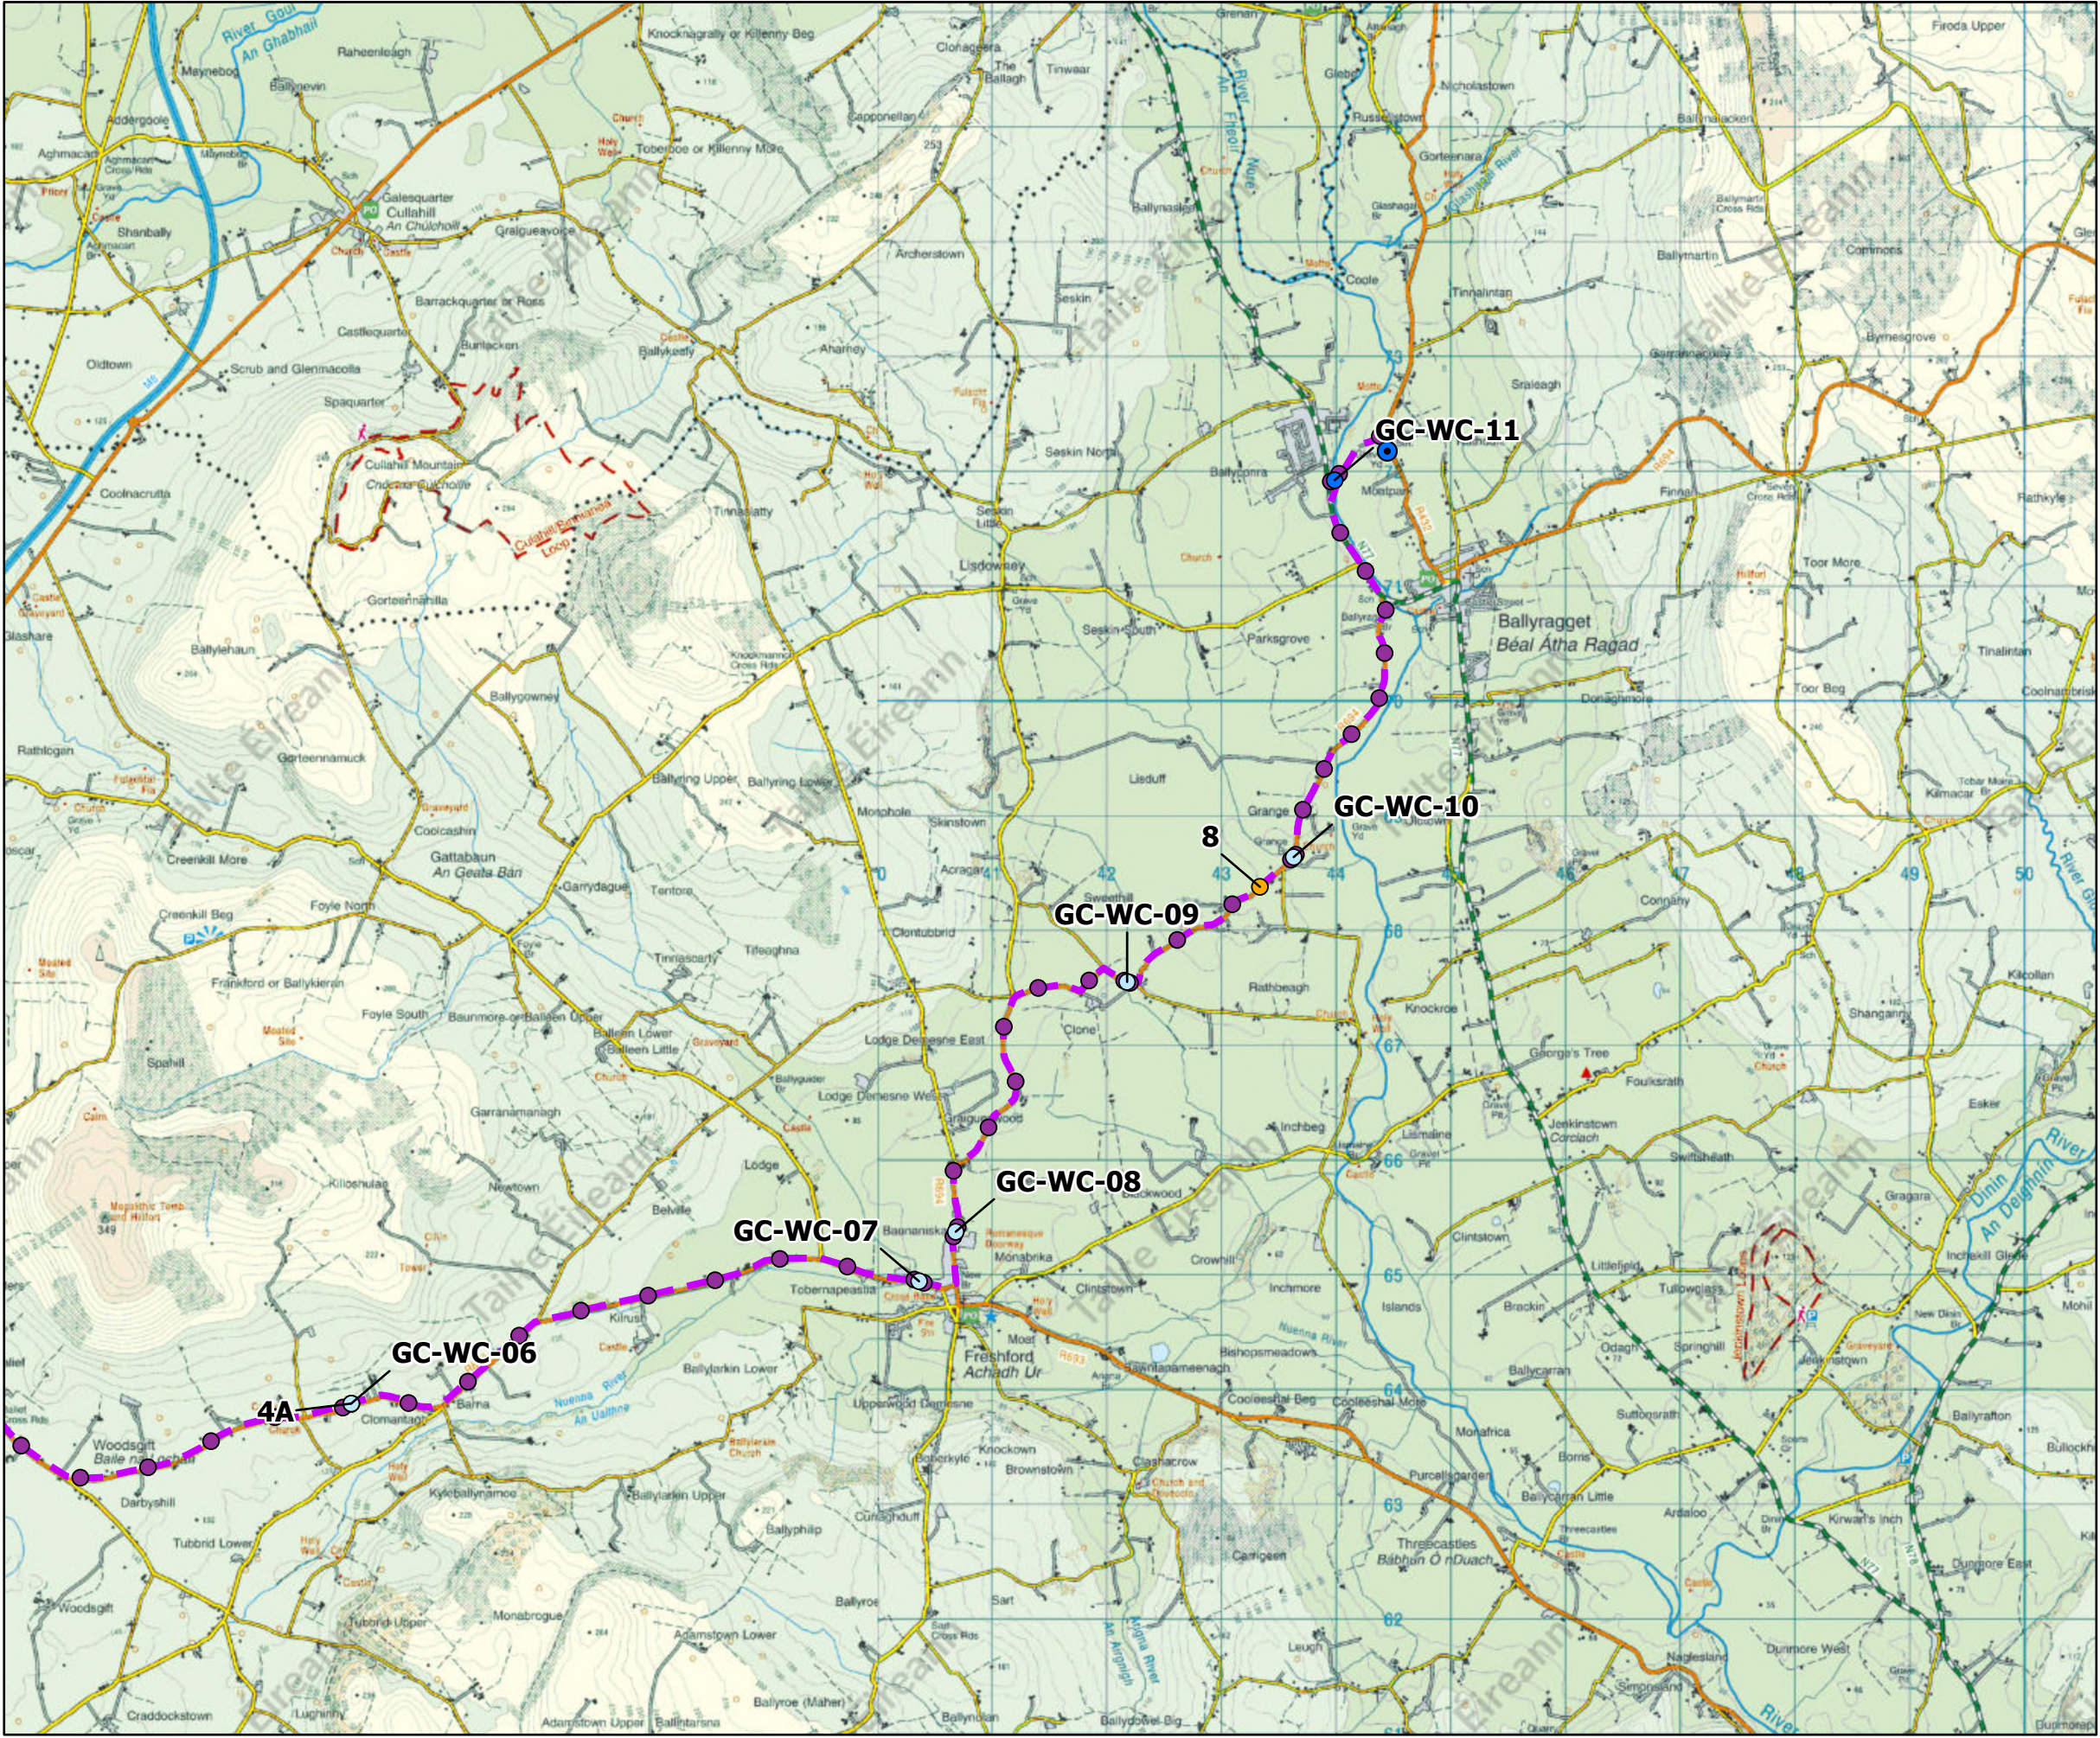


Legend

- Grid Connection Route
- Ballyragget 110kV Substation
- Joint Bays
- Feature
 - Cattle underpass structure
 - High pressure gas
 - Railway line crossing
 - Ringfort adjacent to road
 - River
 - Stream

TITLE:
Grid Connection Route

PROJECT:
Littleton Windfarm

FIGURE NO: 4.3.c

CLIENT: Littleton Wind Farm DAC

SCALE: 1:57,000

REVISION: 0

DATE: 31/03/2026

PAGE SIZE: A3

