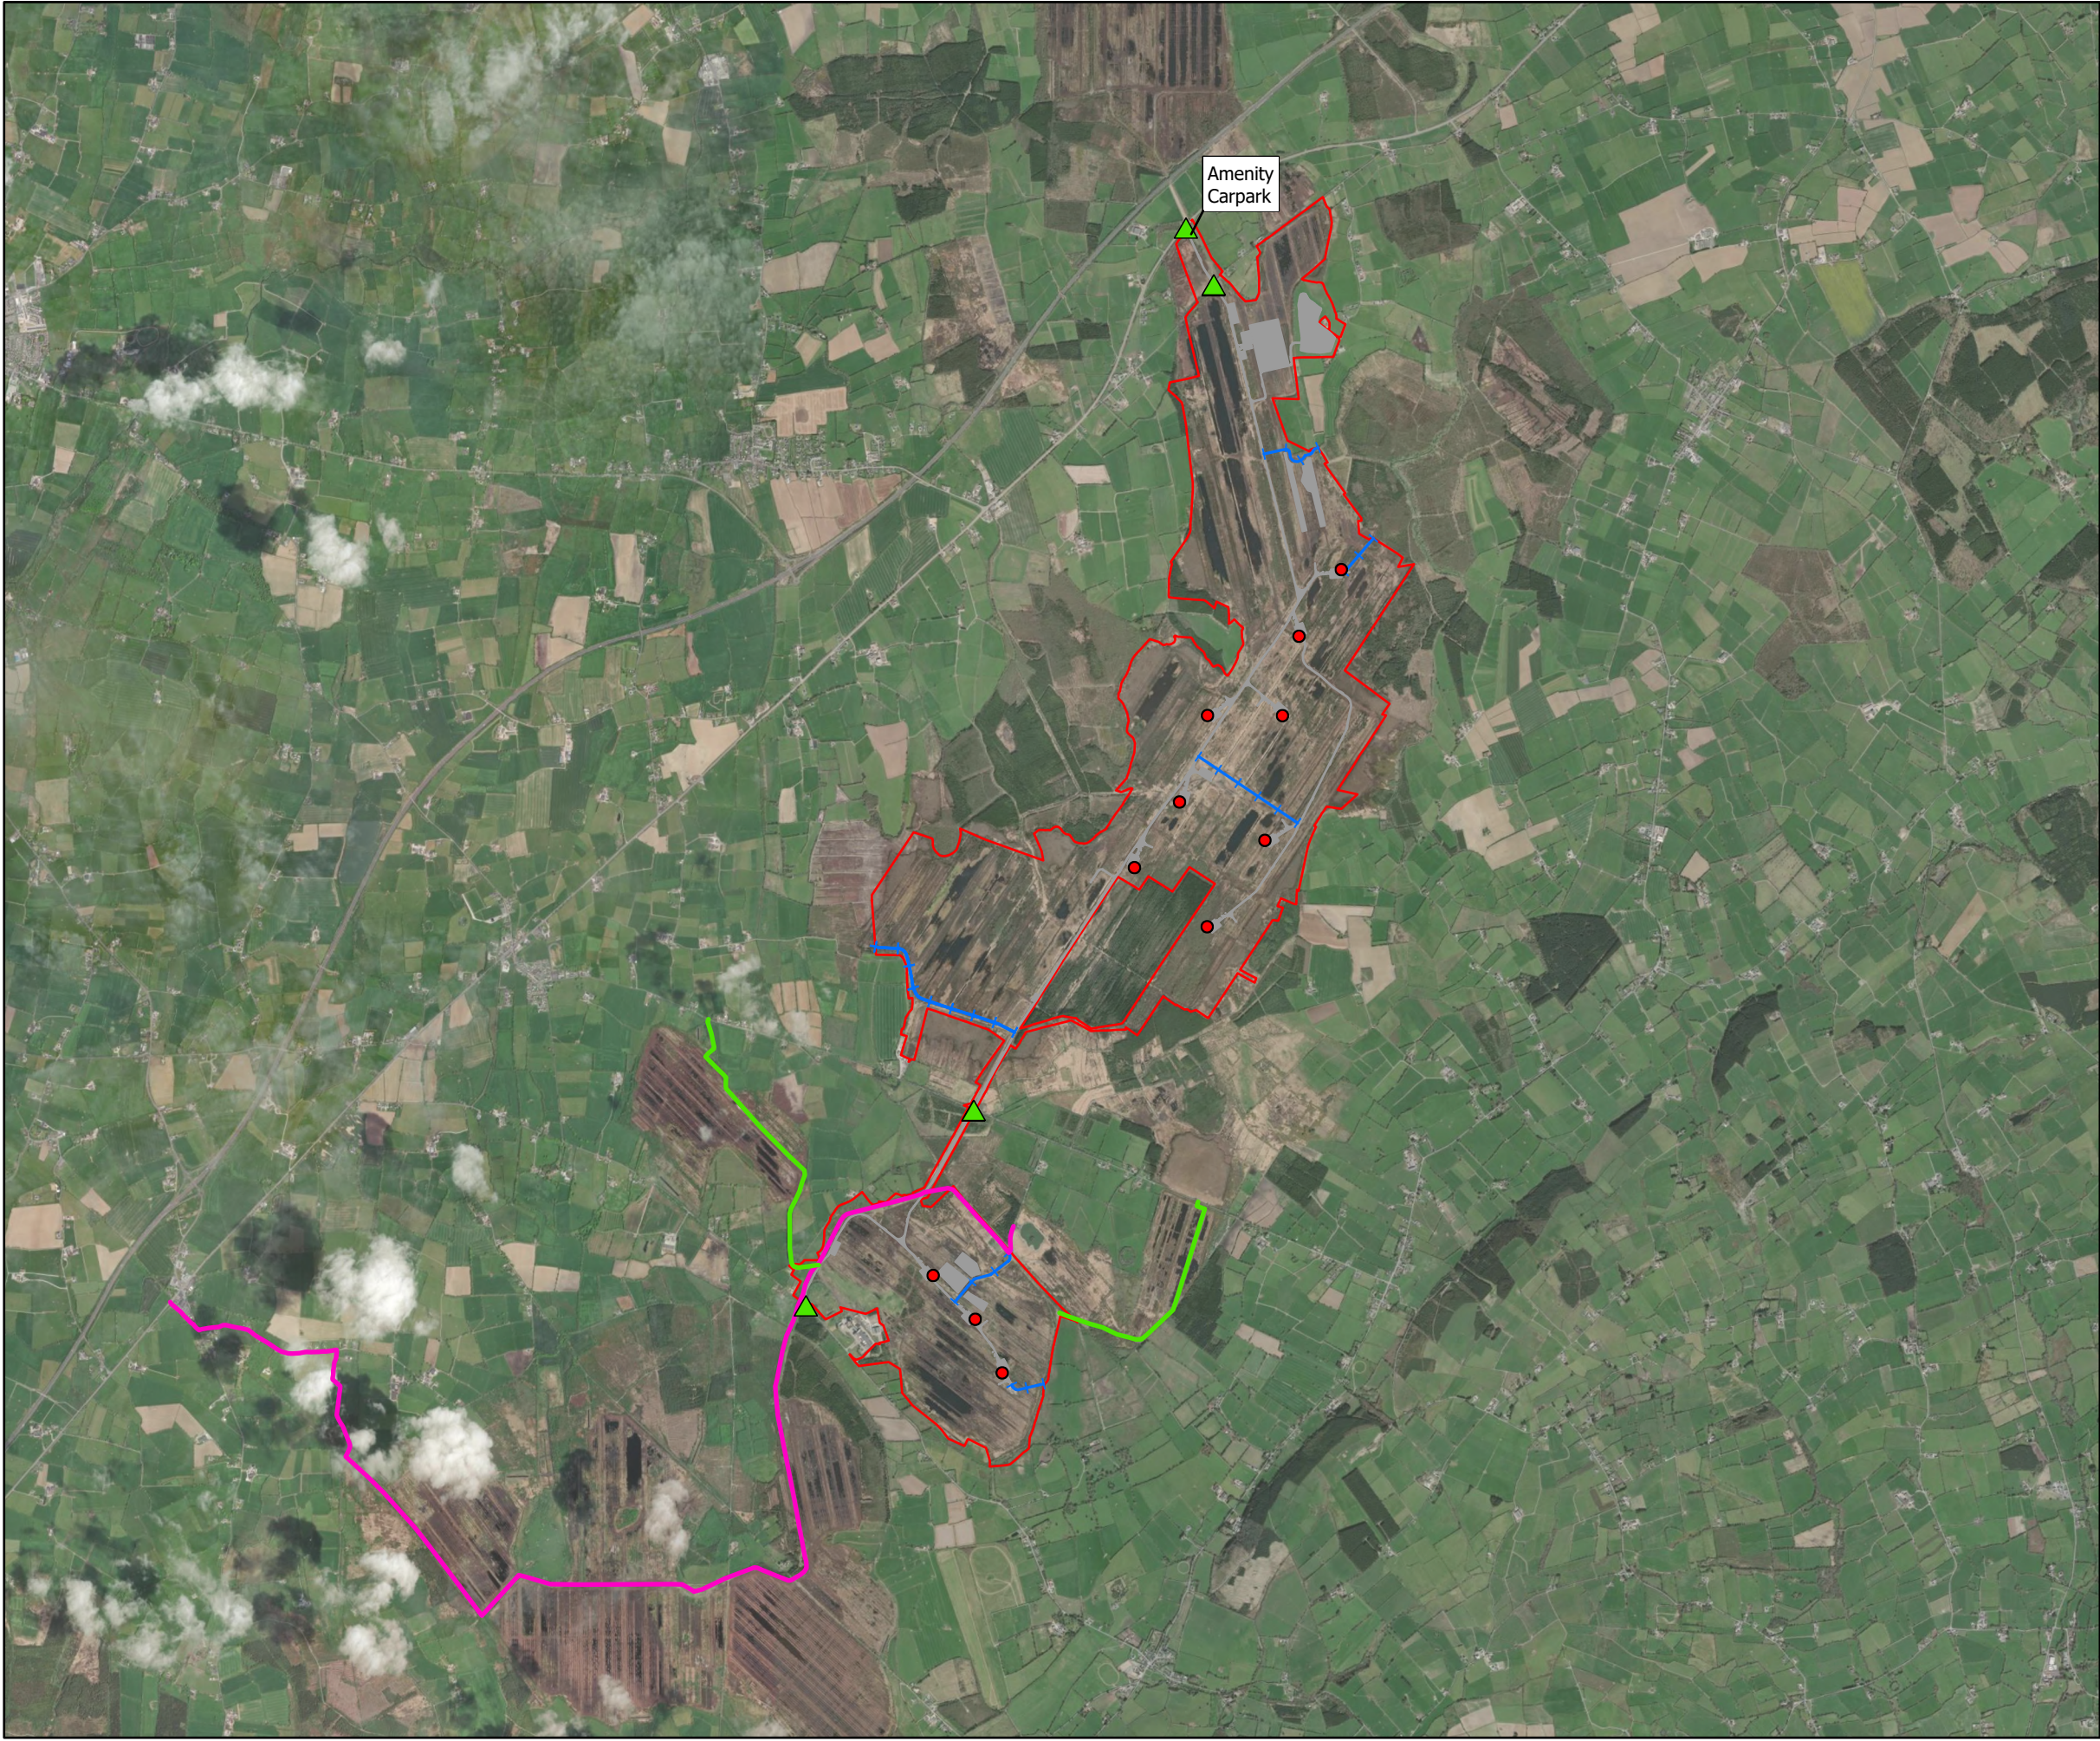


- Legend**
- Site Boundary
 - Wind Farm Infrastructure
 - Proposed Amenity Tracks
 - Existing Amenity Tracks
 - Permitted Amenity Tracks
 - Access Points
 - Turbine Locations

TITLE:		Amenity Tracks	
PROJECT:		Littleton Wind Farm	
FIGURE NO:		4.7	
CLIENT:		Littleton Wind Farm DAC	
SCALE:	1:50,000	REVISION:	0
DATE:	09/04/2026	PAGE SIZE:	A3