




DETAIL A1

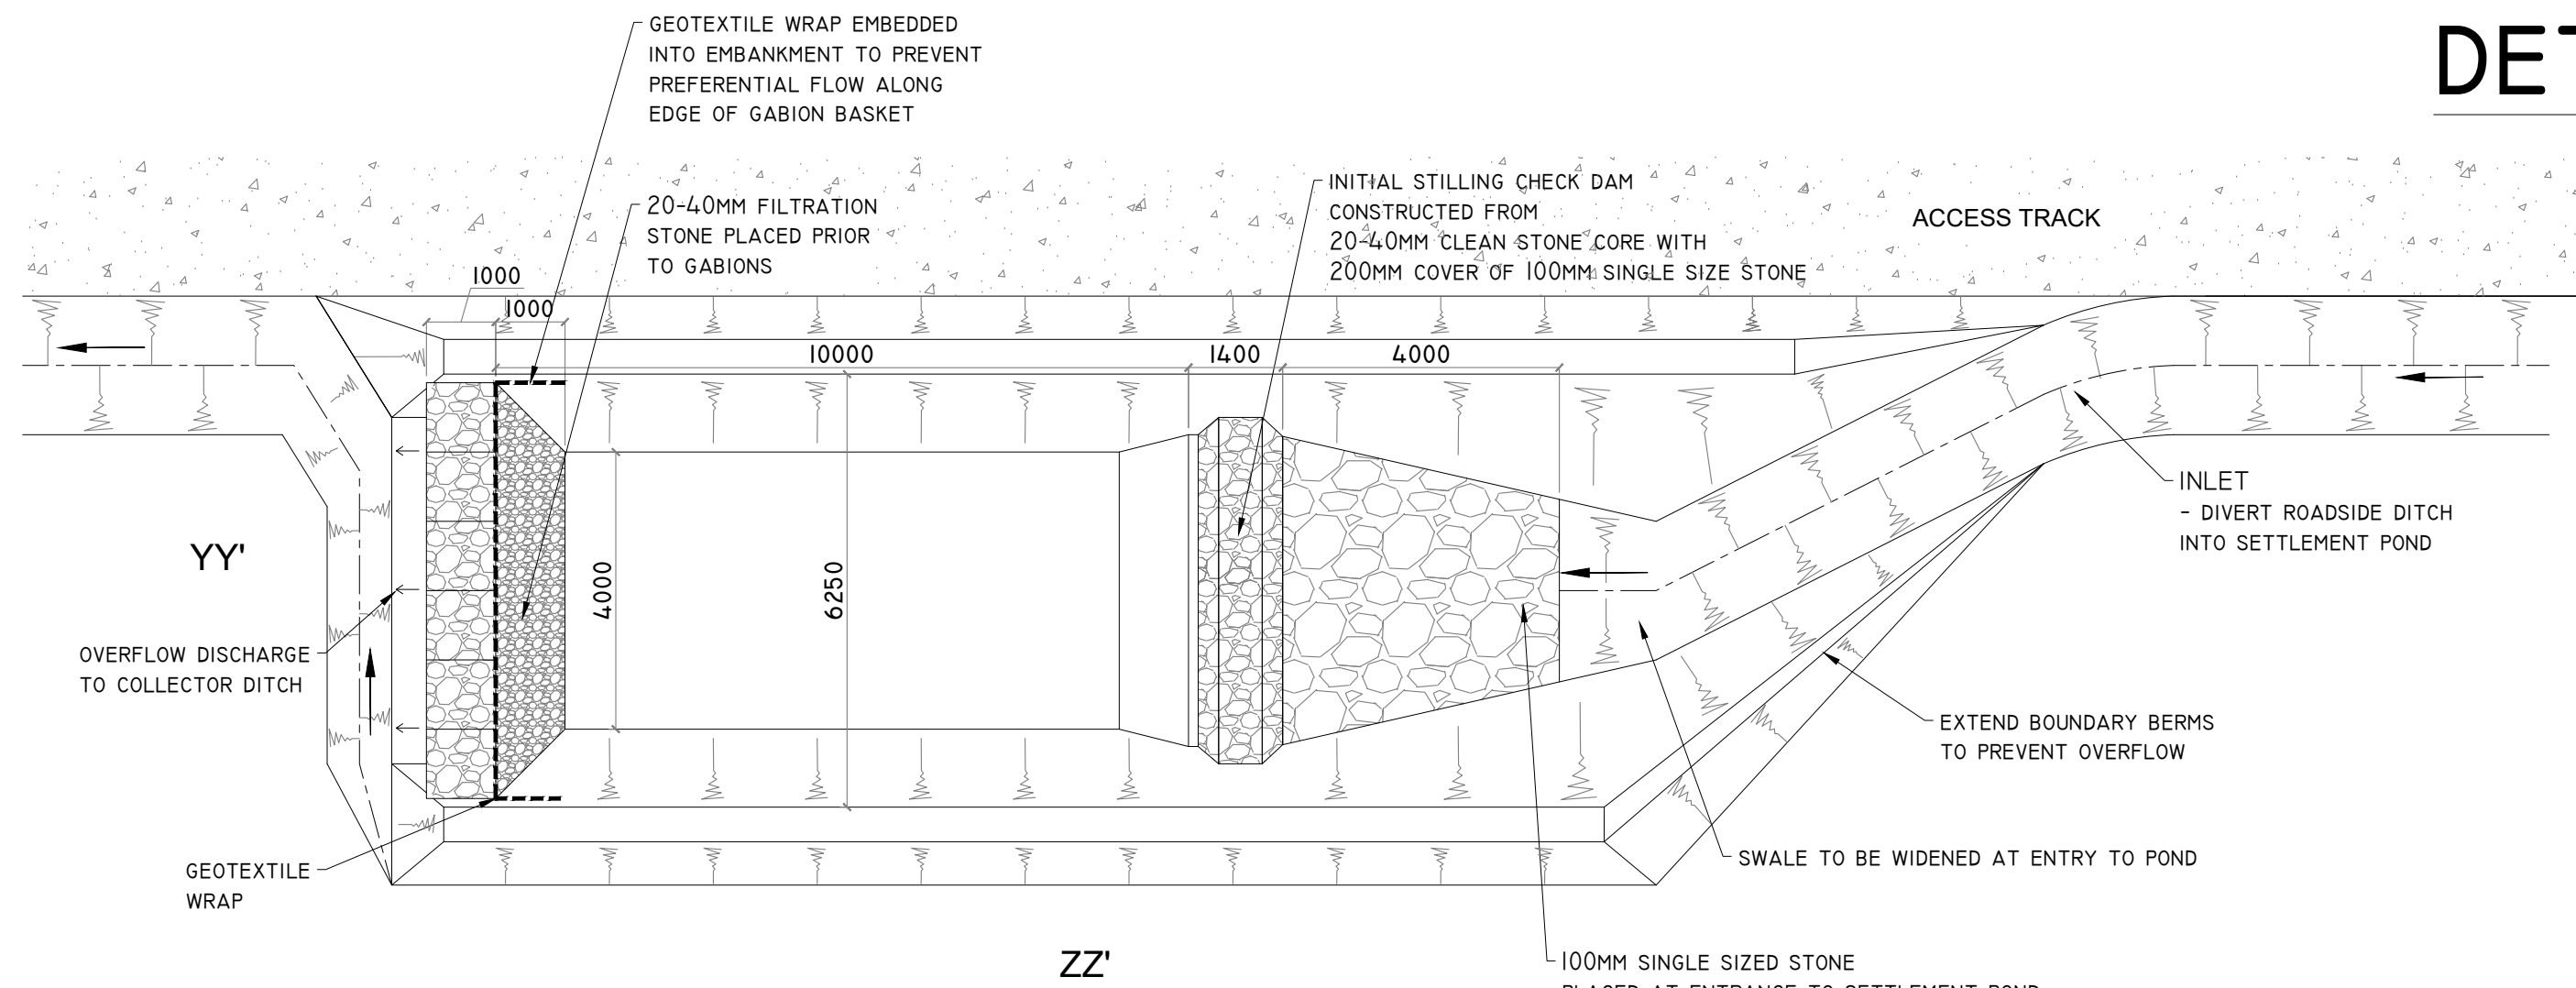

TYPE A - TYPICAL ROAD SIDE SETTLEMENT POND DETAIL
SCALE 1:100 (NOTE DIMENSIONS VARY DEPENDING ON CATCHMENT SIZE - SEE ATTACHED TABLE)

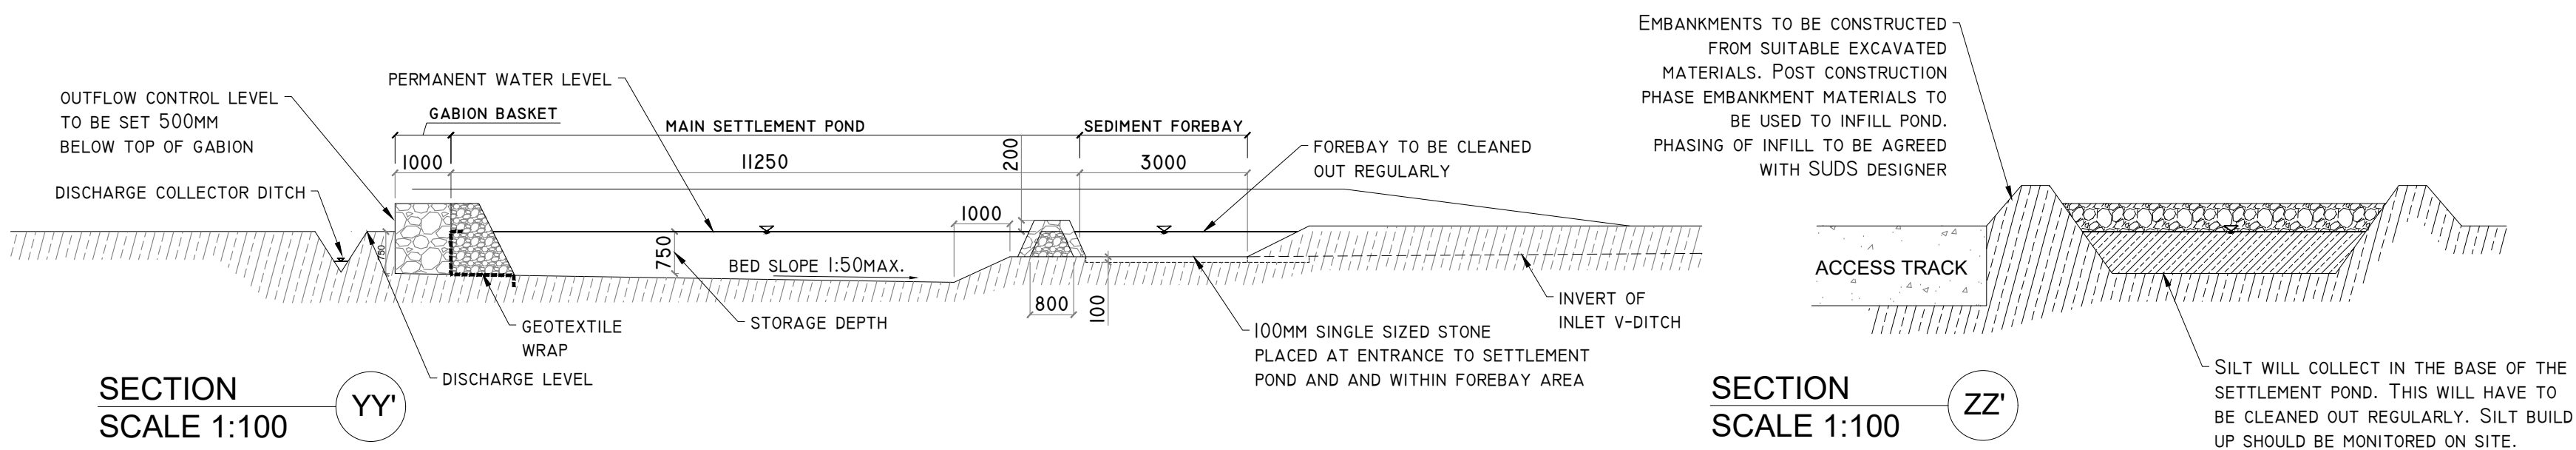


DETAIL C

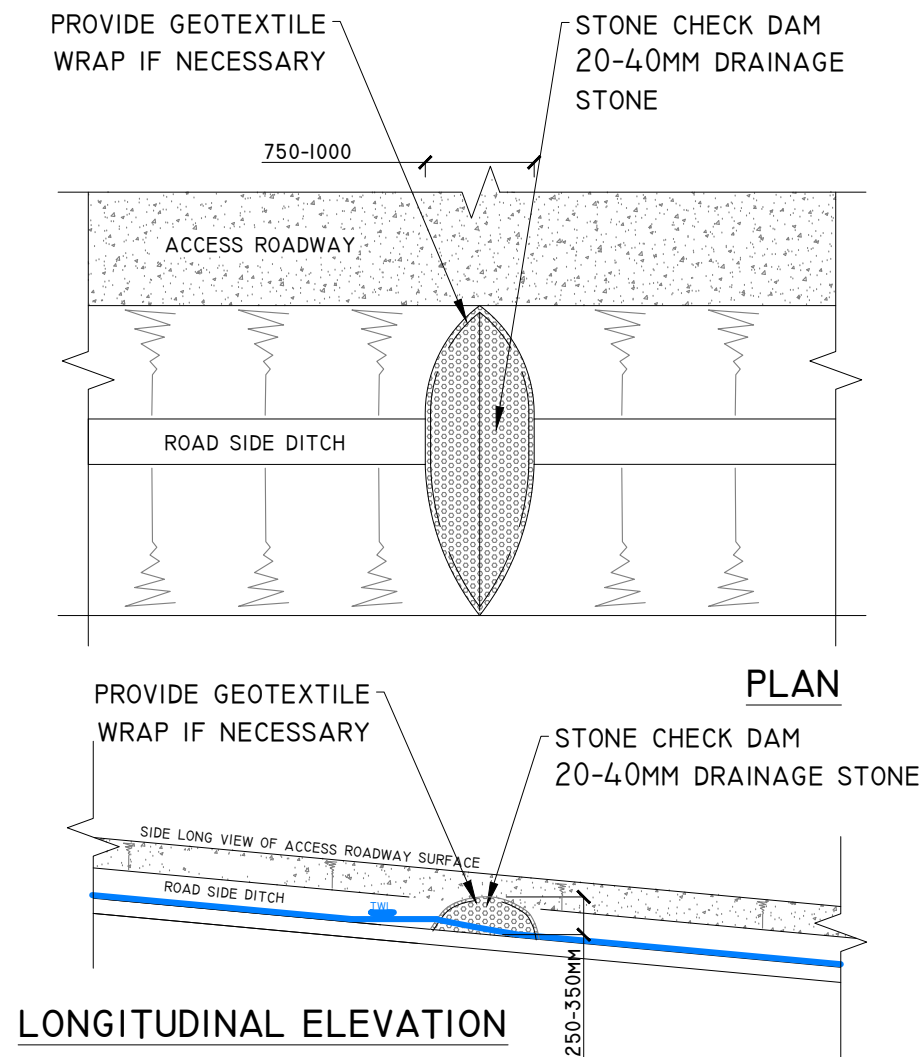


TYPE X - CHECK DAM DETAIL
SCALE 1:50

DETAIL D

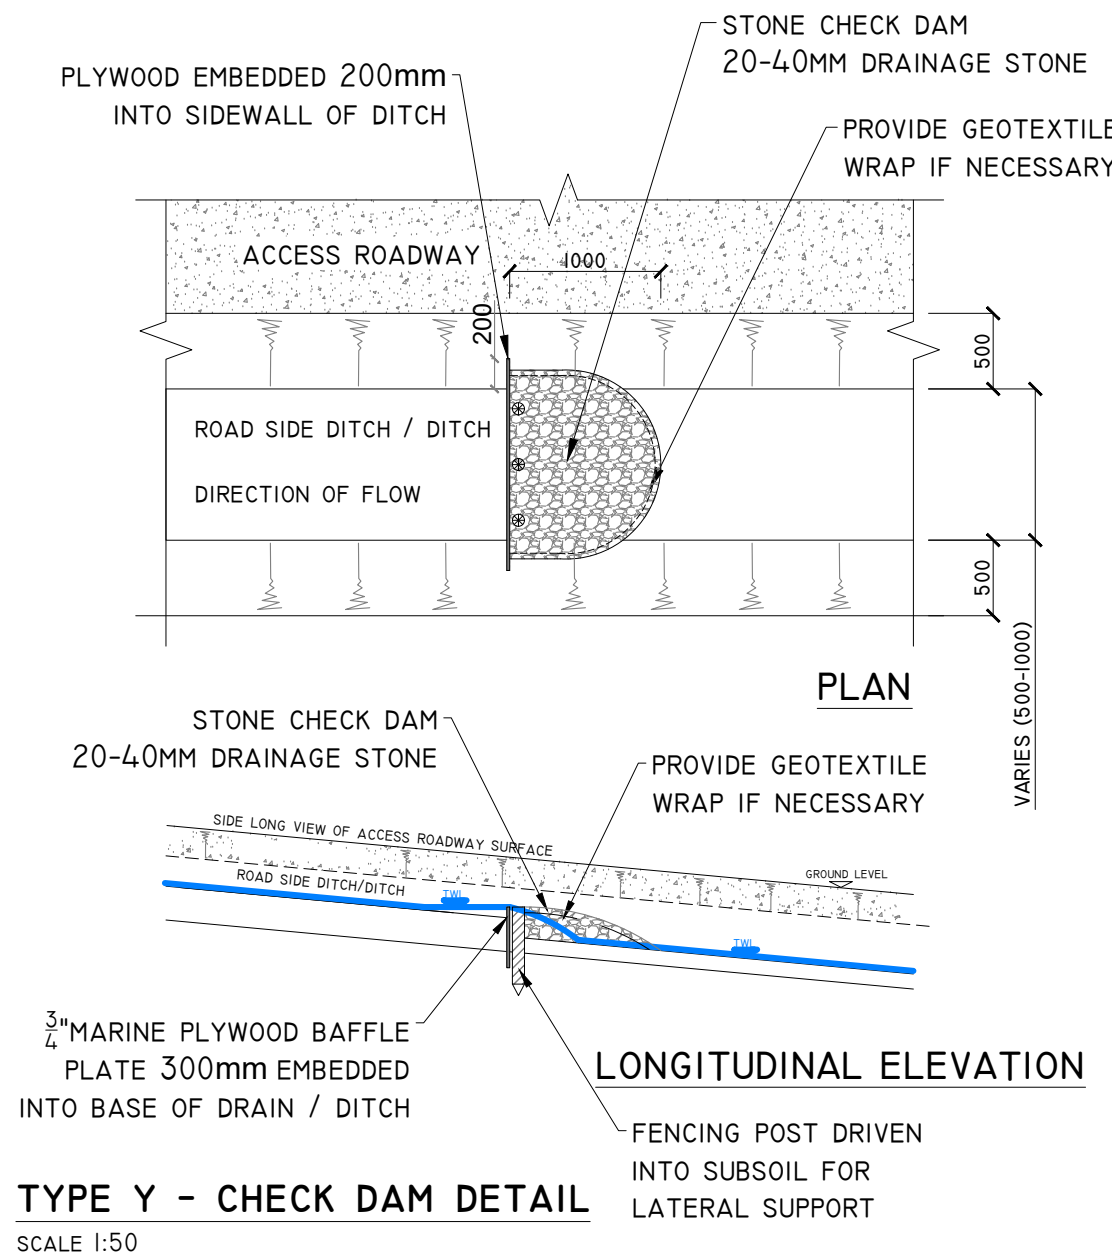


TYPE Y - CHECK DAM DETAIL
SCALE 1:50


DETAIL A2

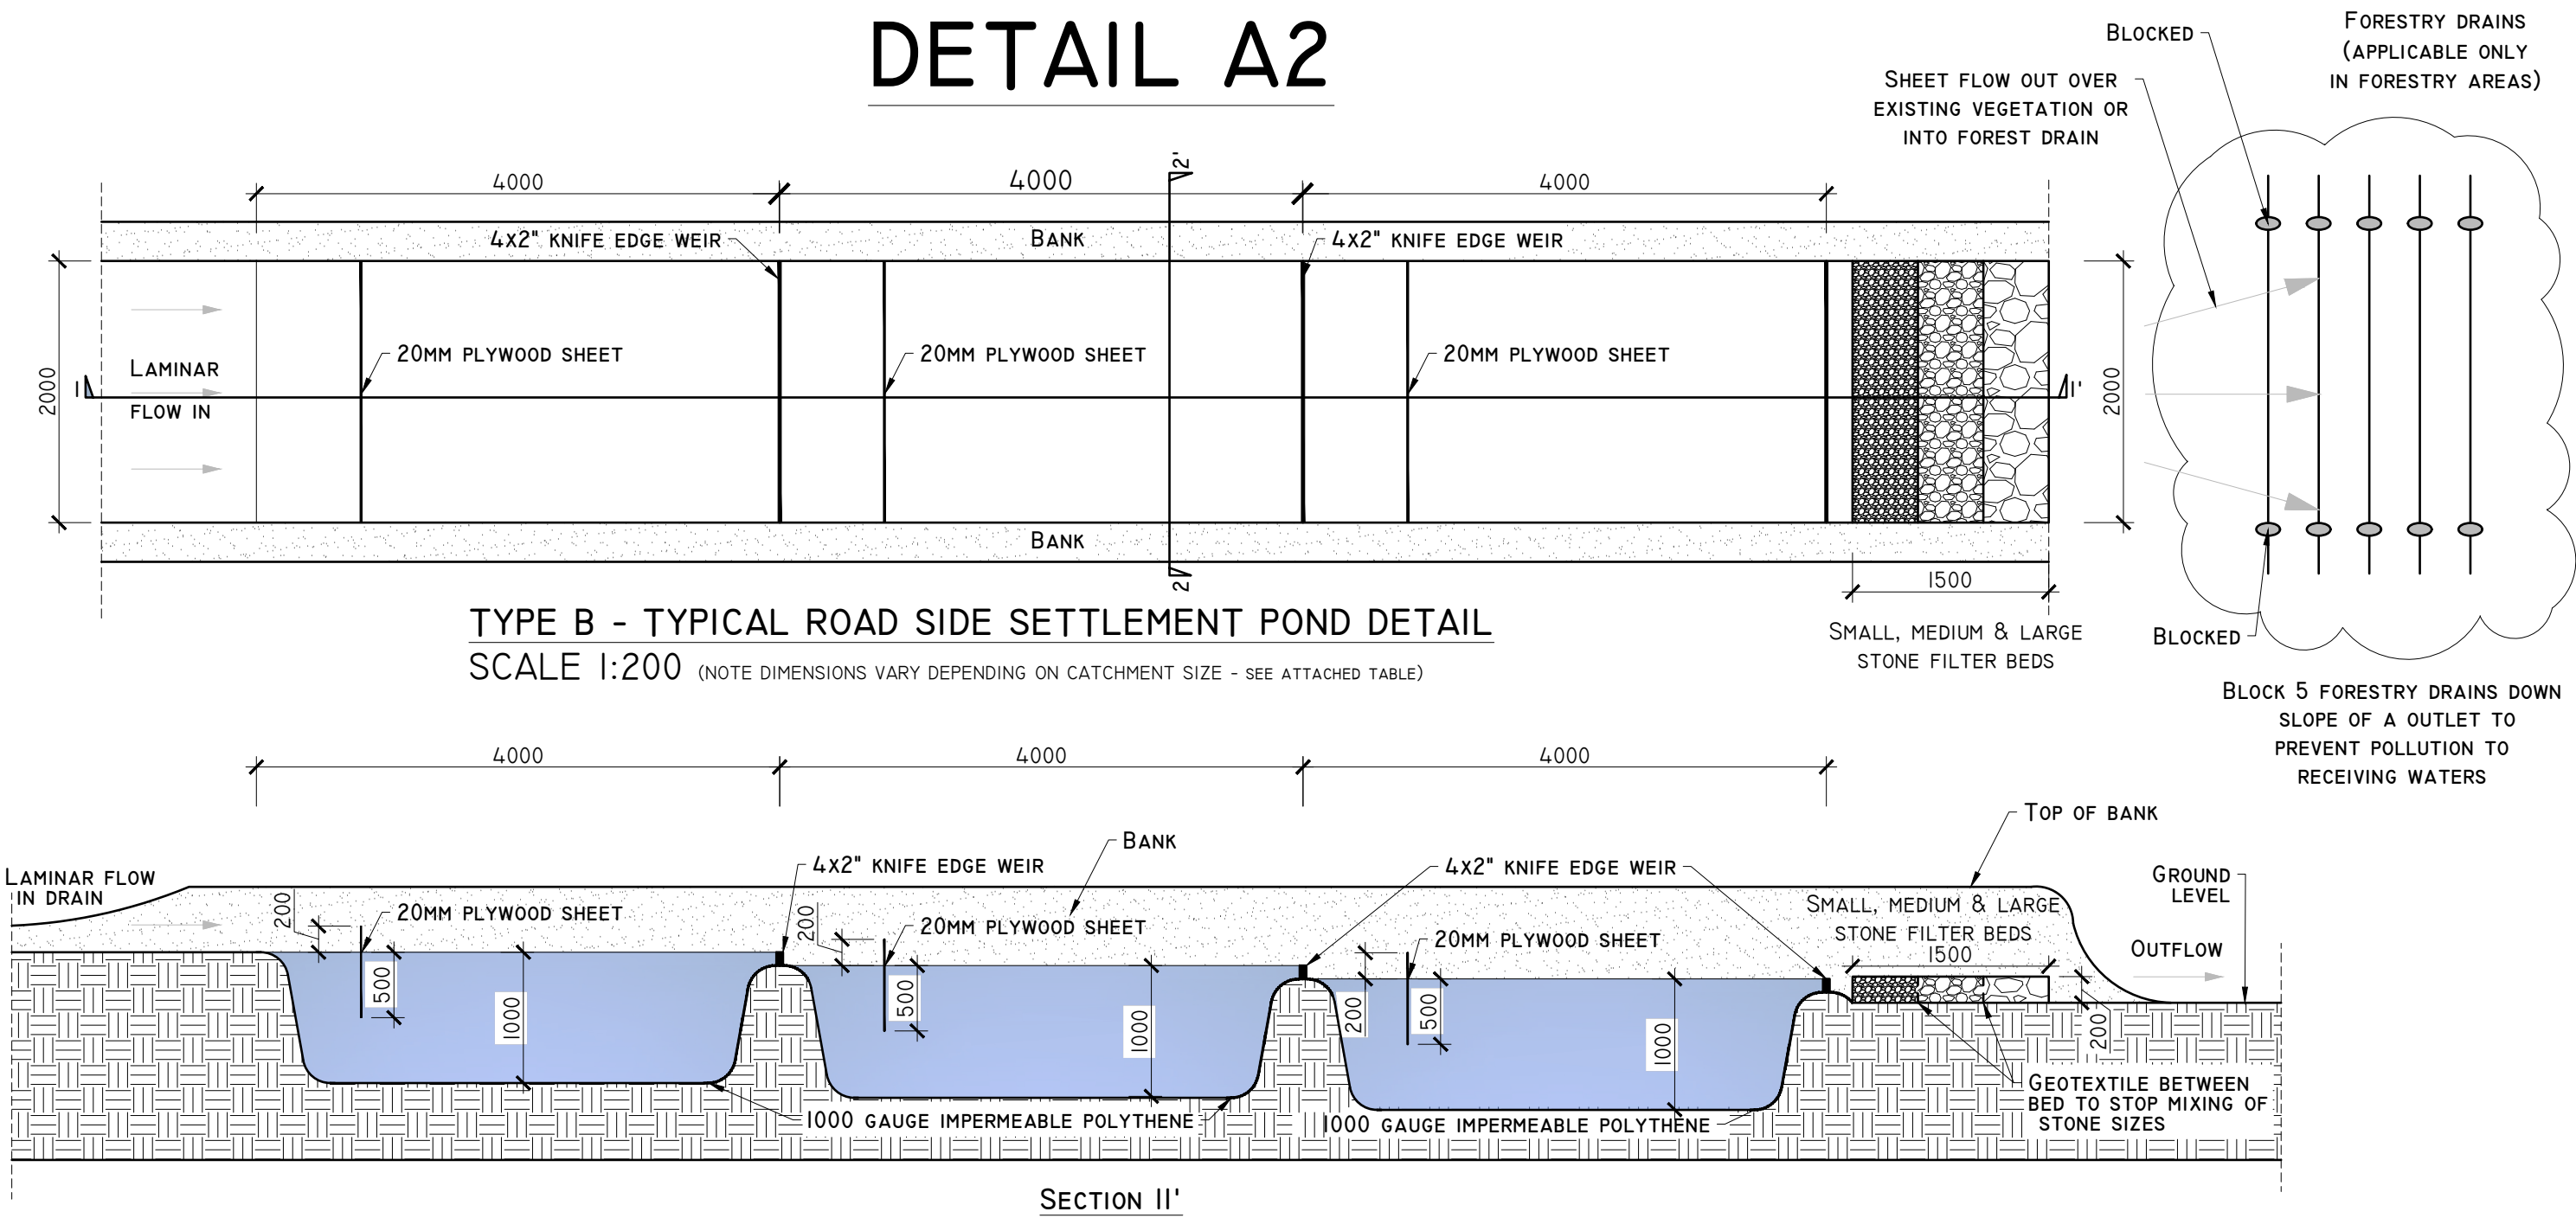

TYPE B - TYPICAL ROAD SIDE SETTLEMENT POND DETAIL
SCALE 1:200 (NOTE DIMENSIONS VARY DEPENDING ON CATCHMENT SIZE - SEE ATTACHED TABLE)

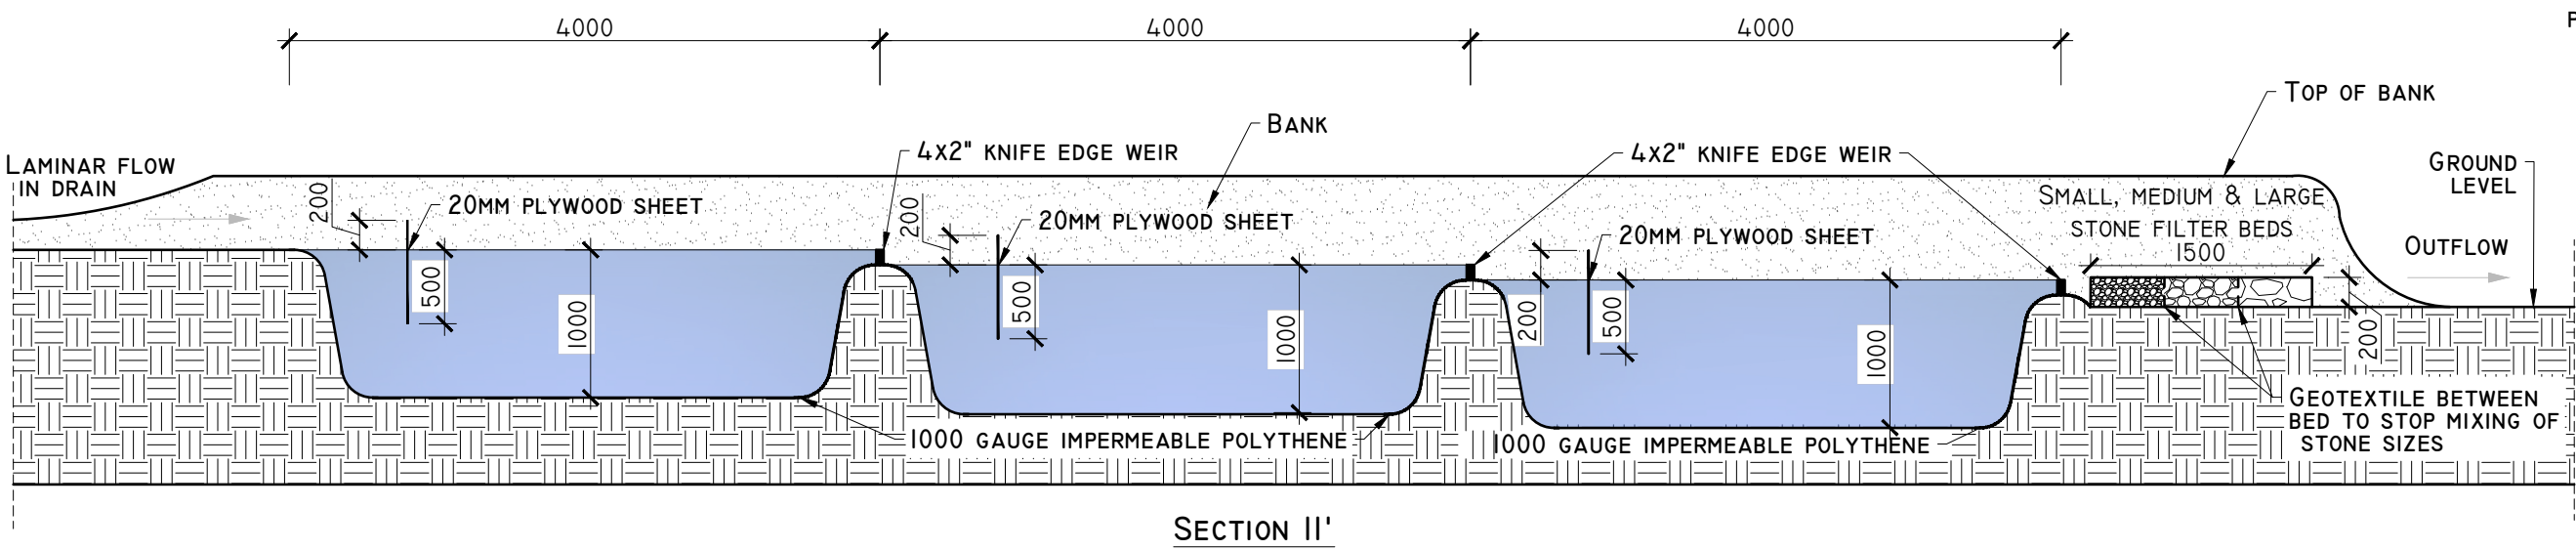


SECTION II'

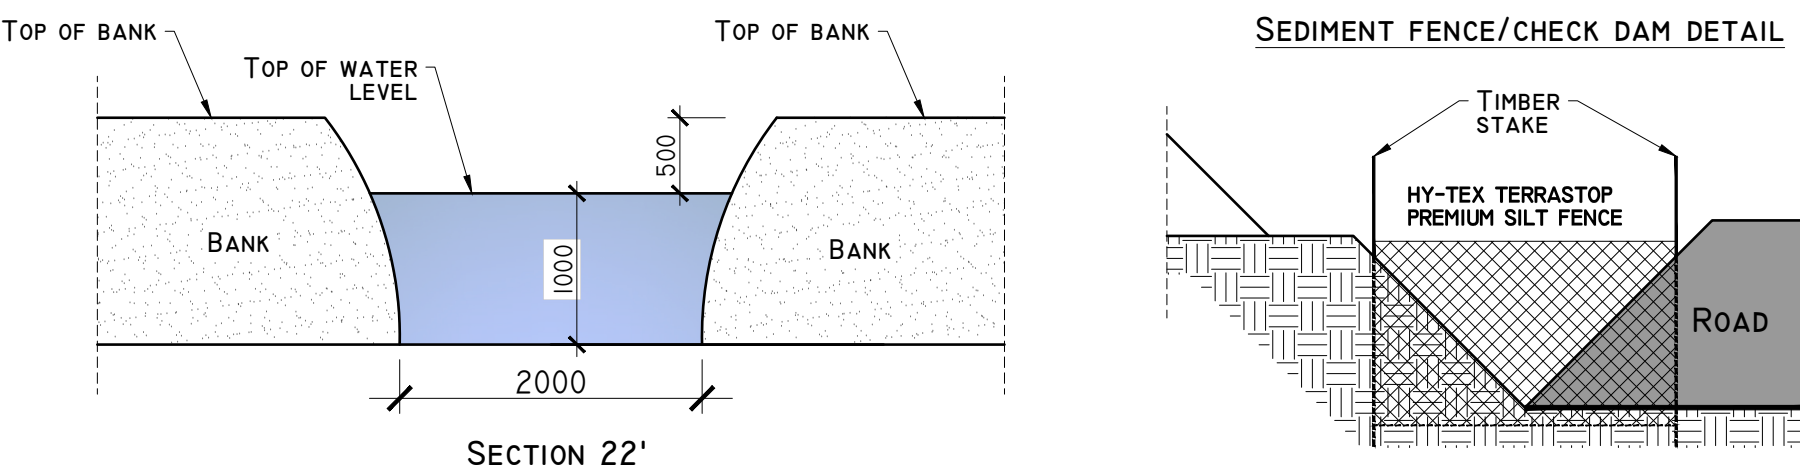

SECTION 22'


SEDIMENT FENCE/CHECK DAM DETAIL

DETAIL B

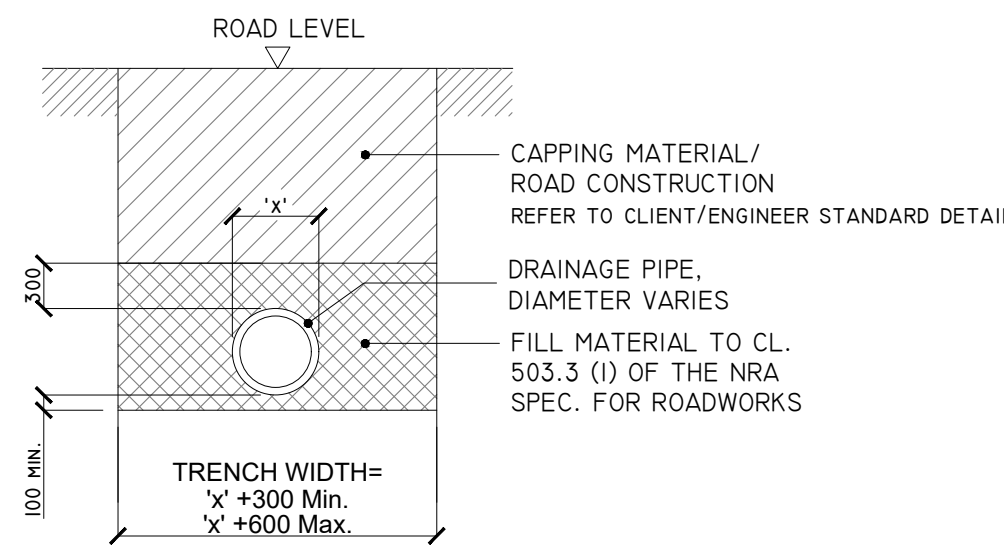

'TYPE B' CULVERT - DRAINAGE CROSSING BENEATH EXCAVATED ROAD
SCALE 1:50

PROJECT DESIGN DRAWING NOTES
1. DRAWINGS ISSUED ARE FOR PLANNING STAGE ONLY.
2. COPYRIGHT, ALL RIGHTS RESERVED. NO PART HERE WITH MAY BE COPIED OR REPRODUCED PARTIALLY OR WHOLLY IN ANY FORM WHATSOEVER WITHOUT THE PRIOR NOTICE OF THE COPYRIGHT OWNER HYDRO-ENVIRONMENTAL SERVICES.
3. DO NOT SCALE OFF THIS DRAWING. FIGURED METRIC DIMENSIONS ONLY SHOULD BE TAKEN OFF THIS DRAWING.

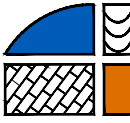Date	Description	Chkd	Signed
Revisions			
 HYDRO ENVIRONMENTAL SERVICES 22 Lower Main St Dungannon Co. Waterford Ireland			
tel: +353 (0) 58-44122 tel: +353 (0) 58-44244 email: info@hydroenvironmental.ie web: www.hydroenvironmental.ie			
Client:			
Job:			
Title: DRAINAGE DETAILS I			
Figure No: D501			
Drawing No: P1617-1-0426-A1-D501-RevB			
Sheet Size: A1		Project No.: P1617-1	
Scale: as shown (A1)		Drawn By: GA	
		Checked By: M.G.	