



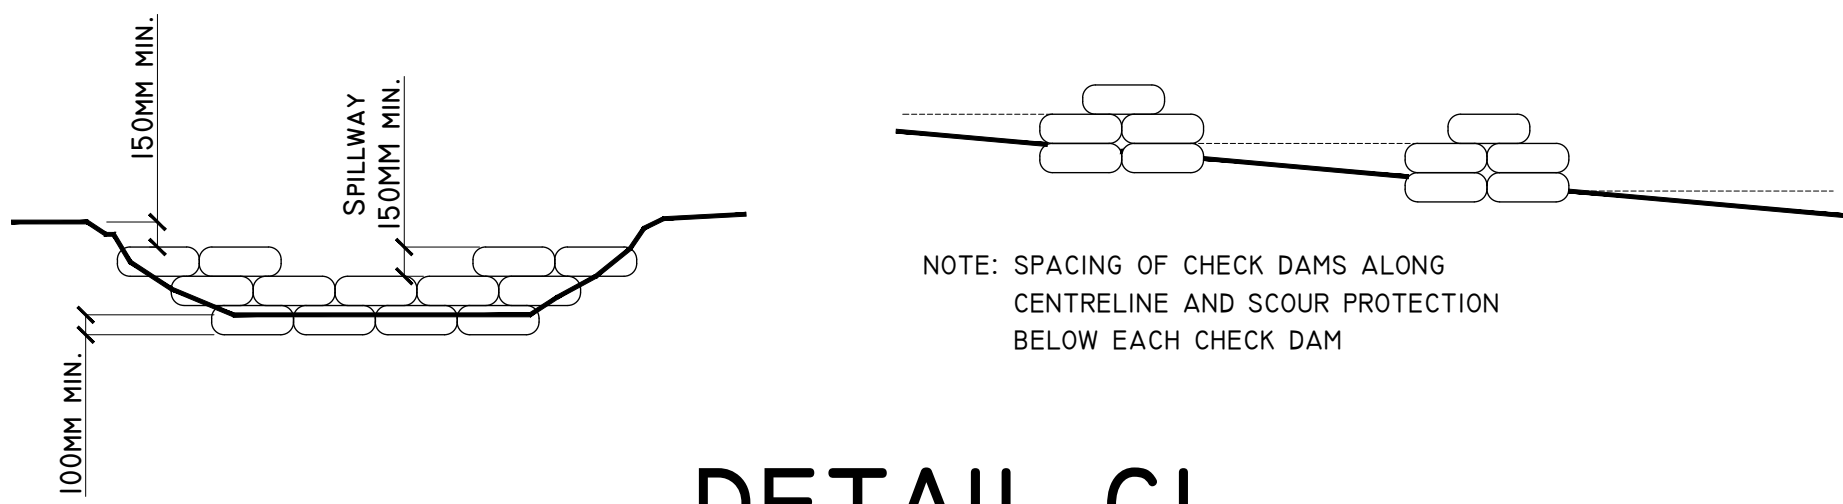


DETAIL CI

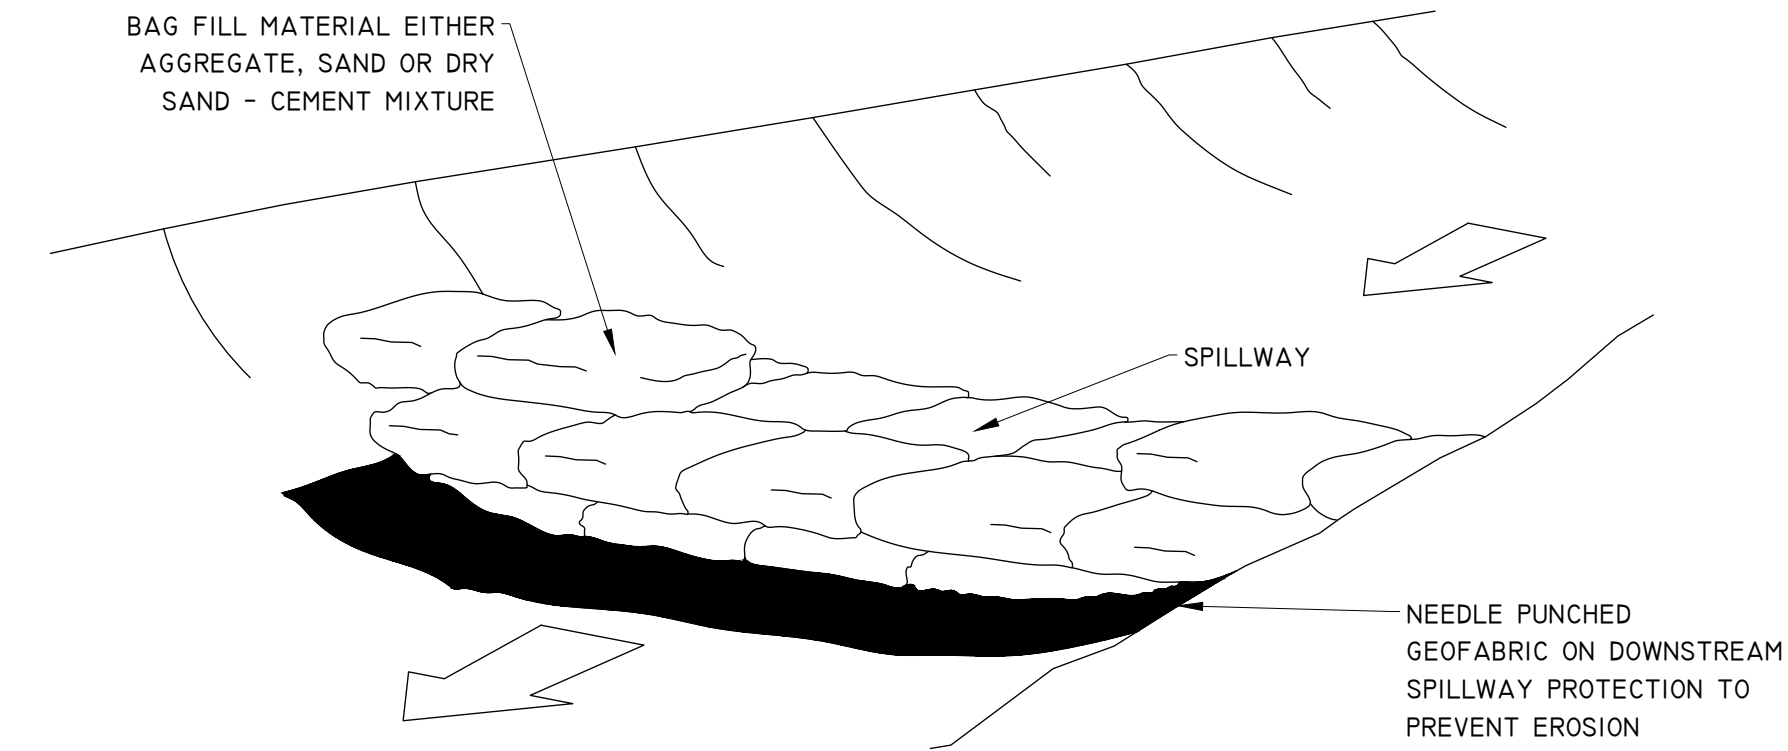

TEMPORARY CHECK DAM / SETTLEMENT POND OVERFLOW
SAND FILLED BAG CONSTRUCTION
SCHEMATIC - NOT TO SCALE


DETAIL F

TEMPORARY CONCRETE WASH OUT PIT
SCALE 1:50

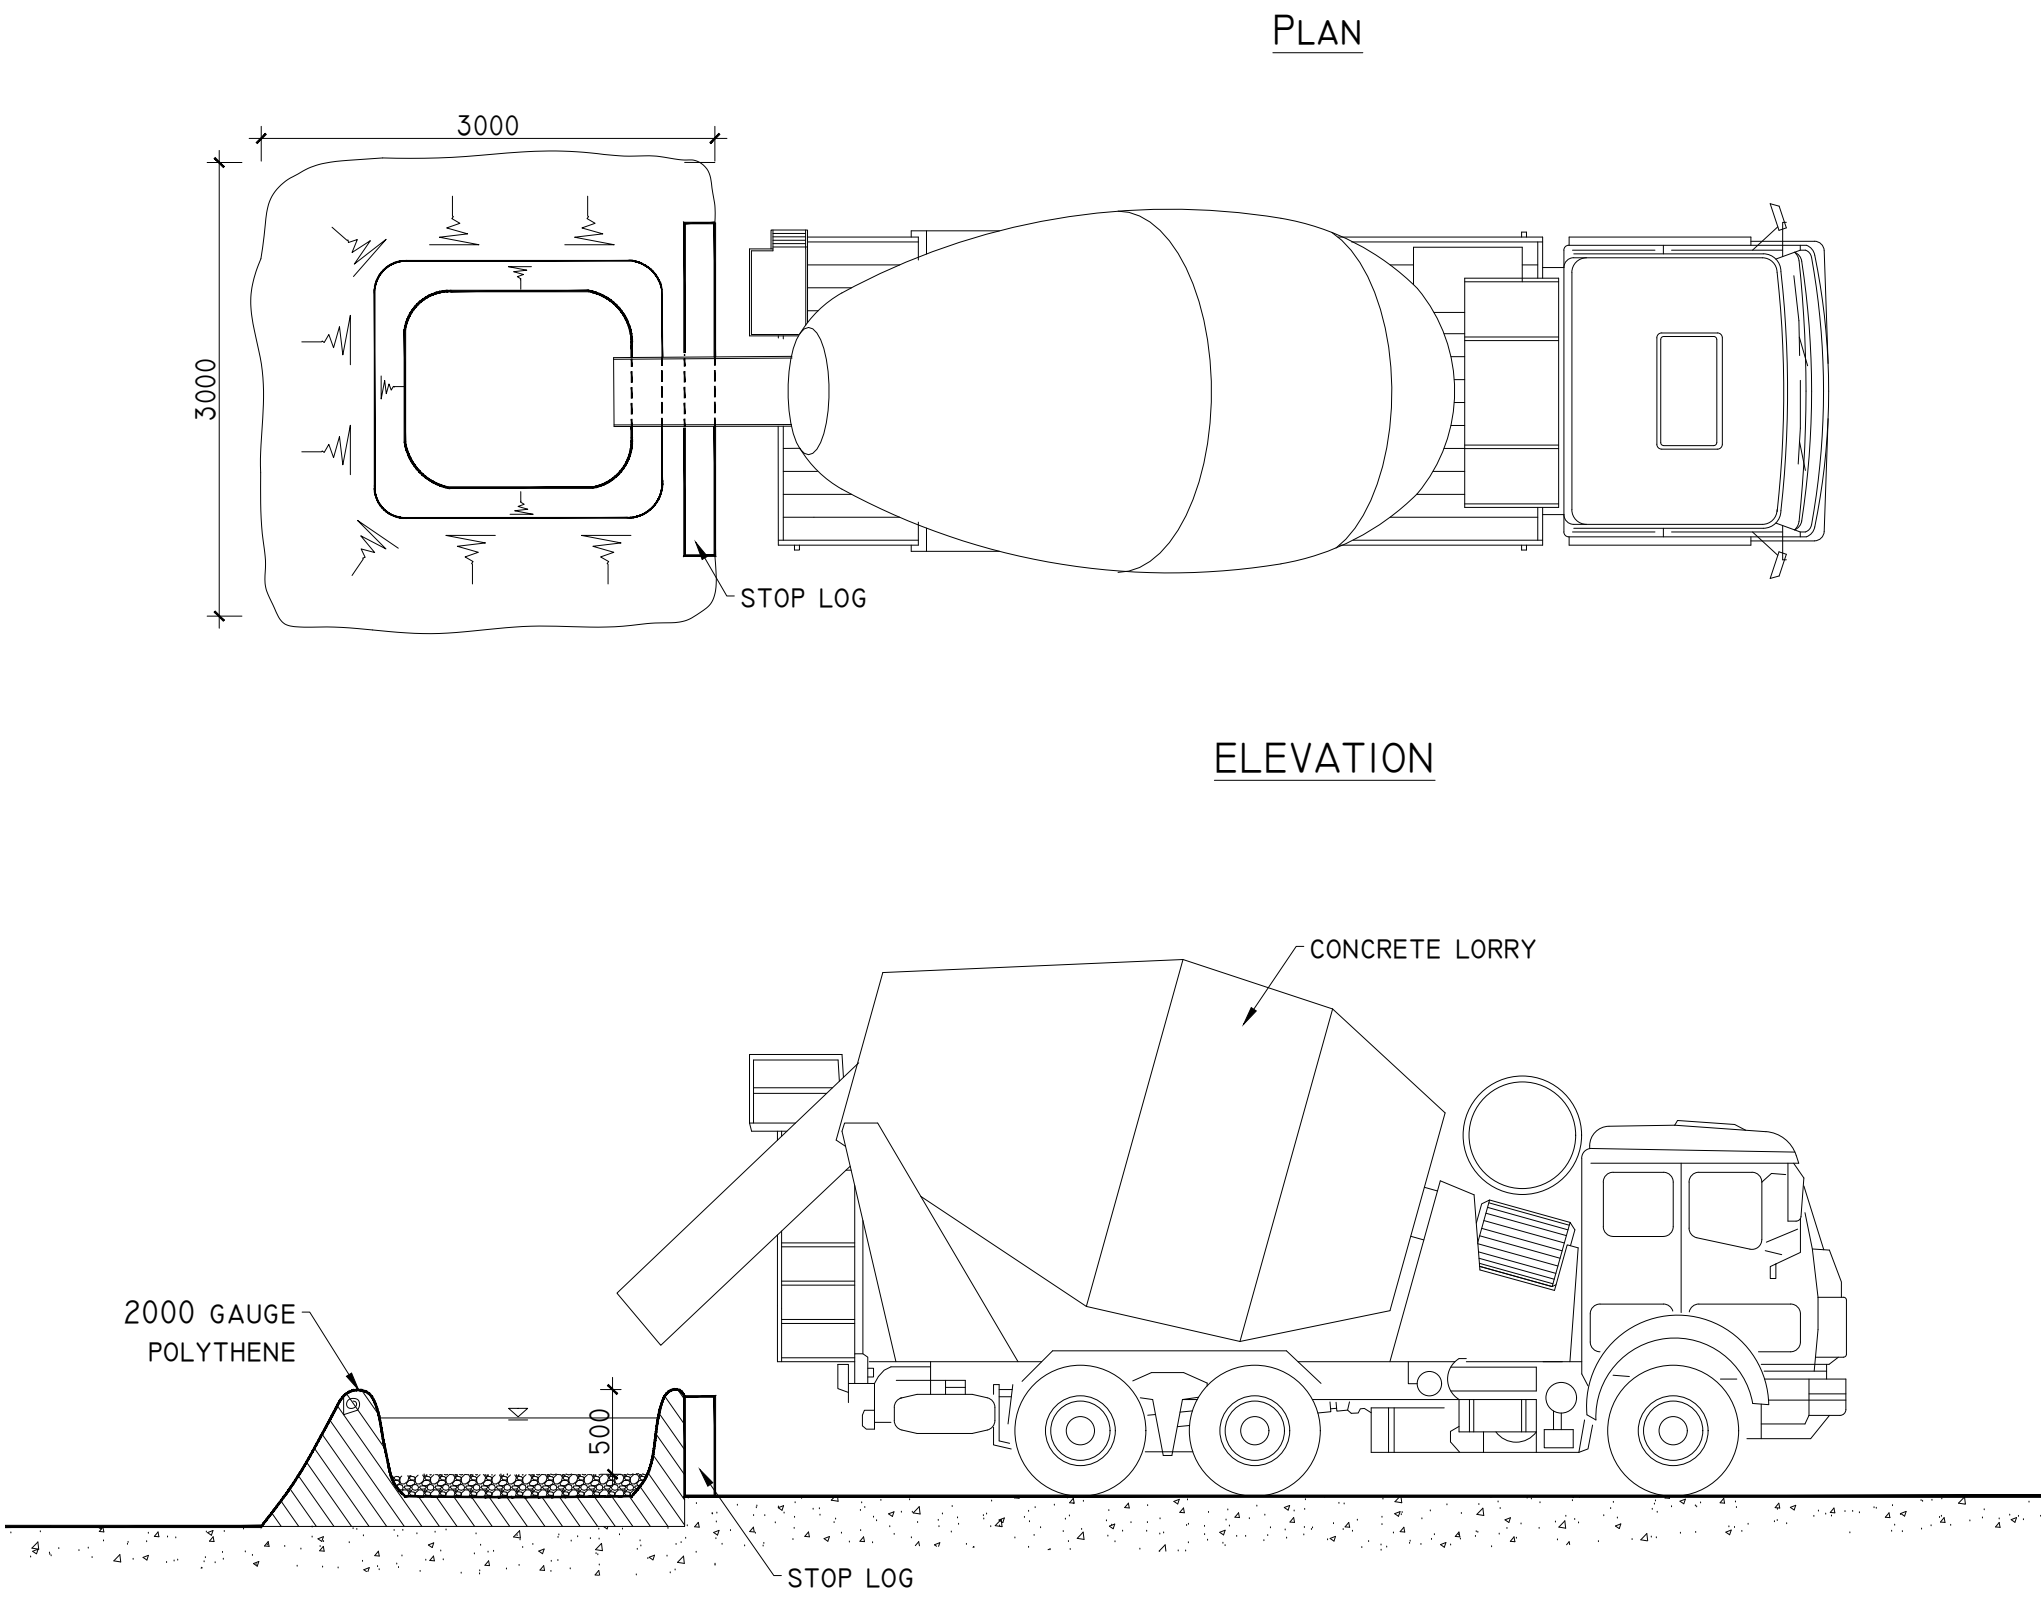


DETAIL H

FILTER DRAIN DETAIL
SCALE 1:50

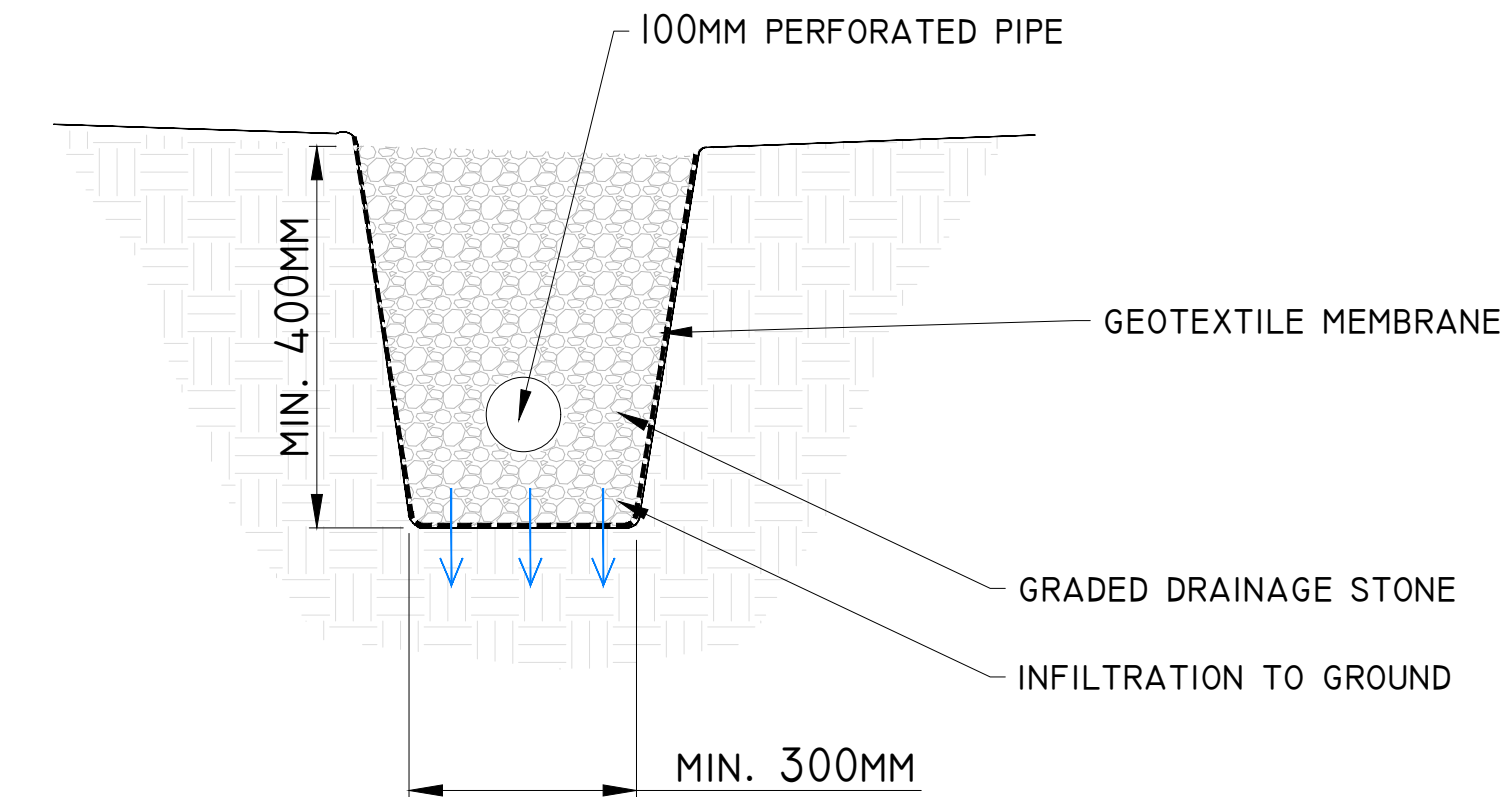


DETAIL EI

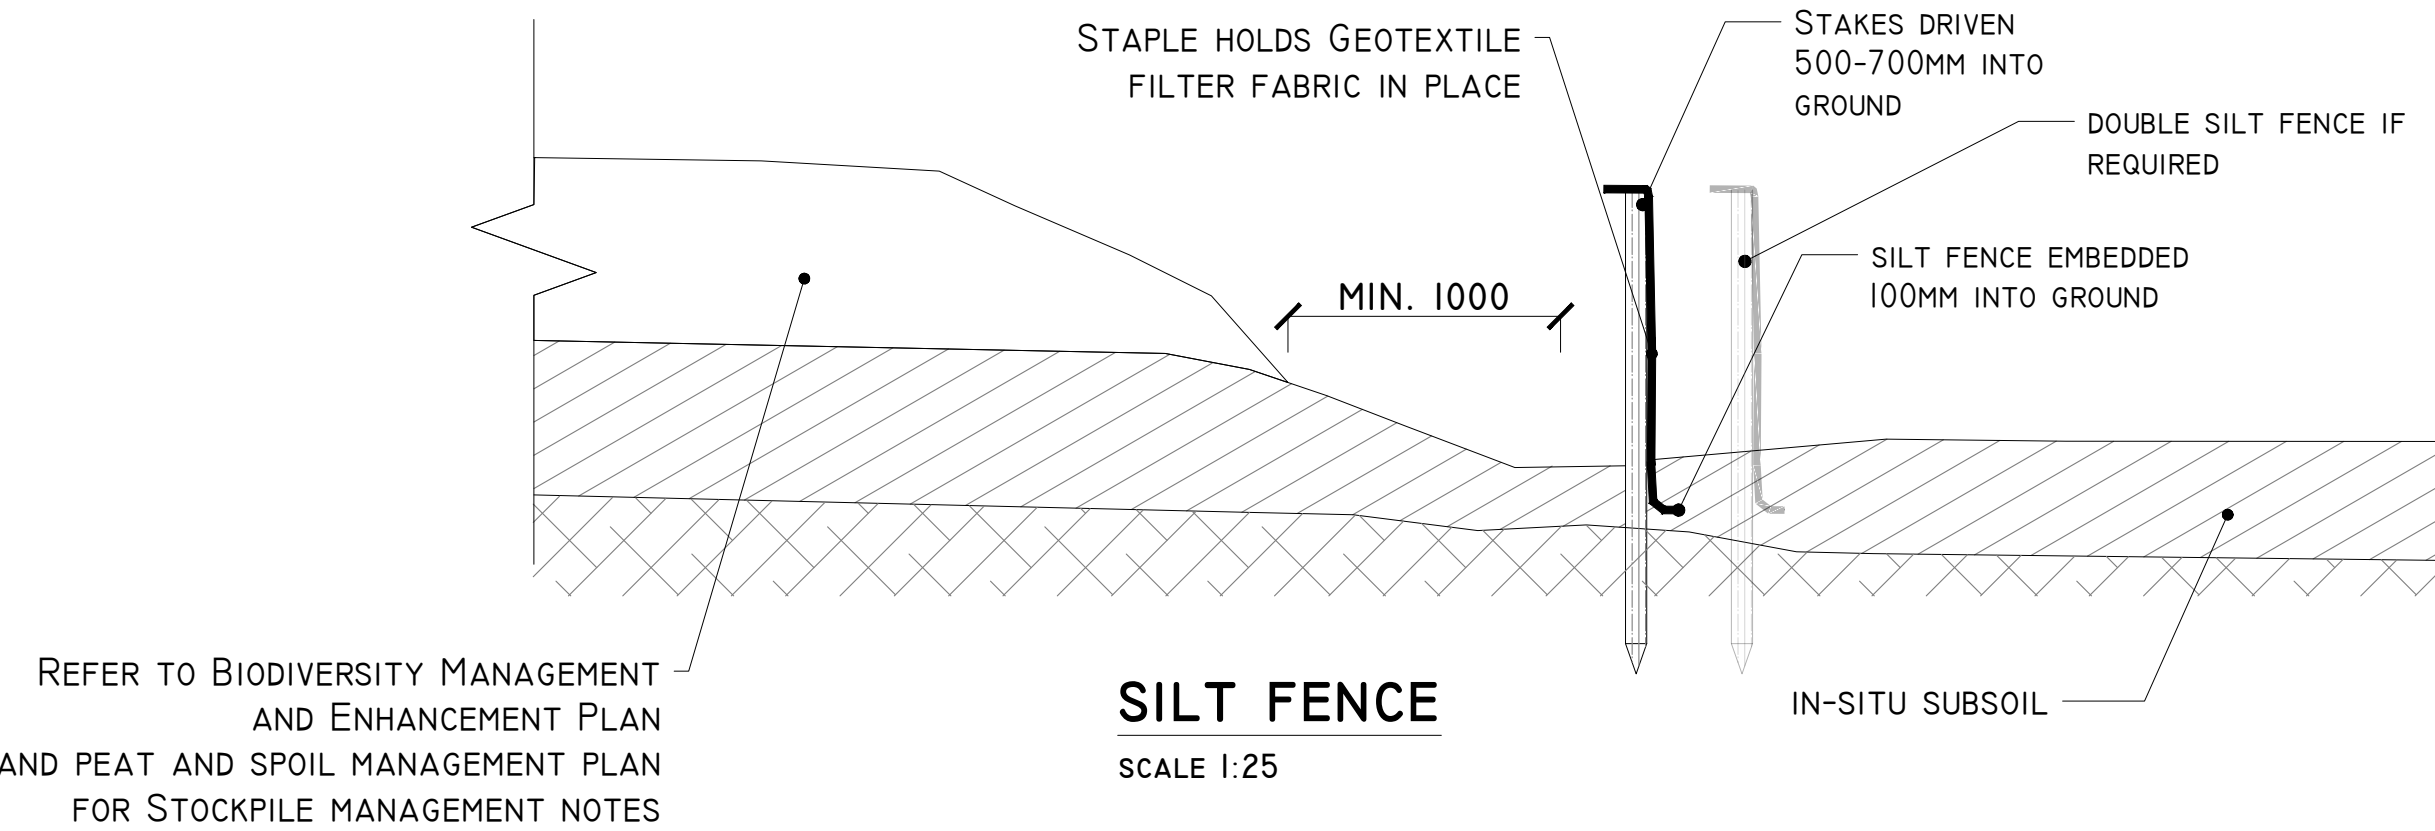


REFER TO BIODIVERSITY MANAGEMENT
AND ENHANCEMENT PLAN
AND PEAT AND SPOIL MANAGEMENT PLAN
FOR STOCKPILE MANAGEMENT NOTES

DETAIL GI

LEVEL SPREADER DETAIL
SCHEMATIC - NOT TO SCALE

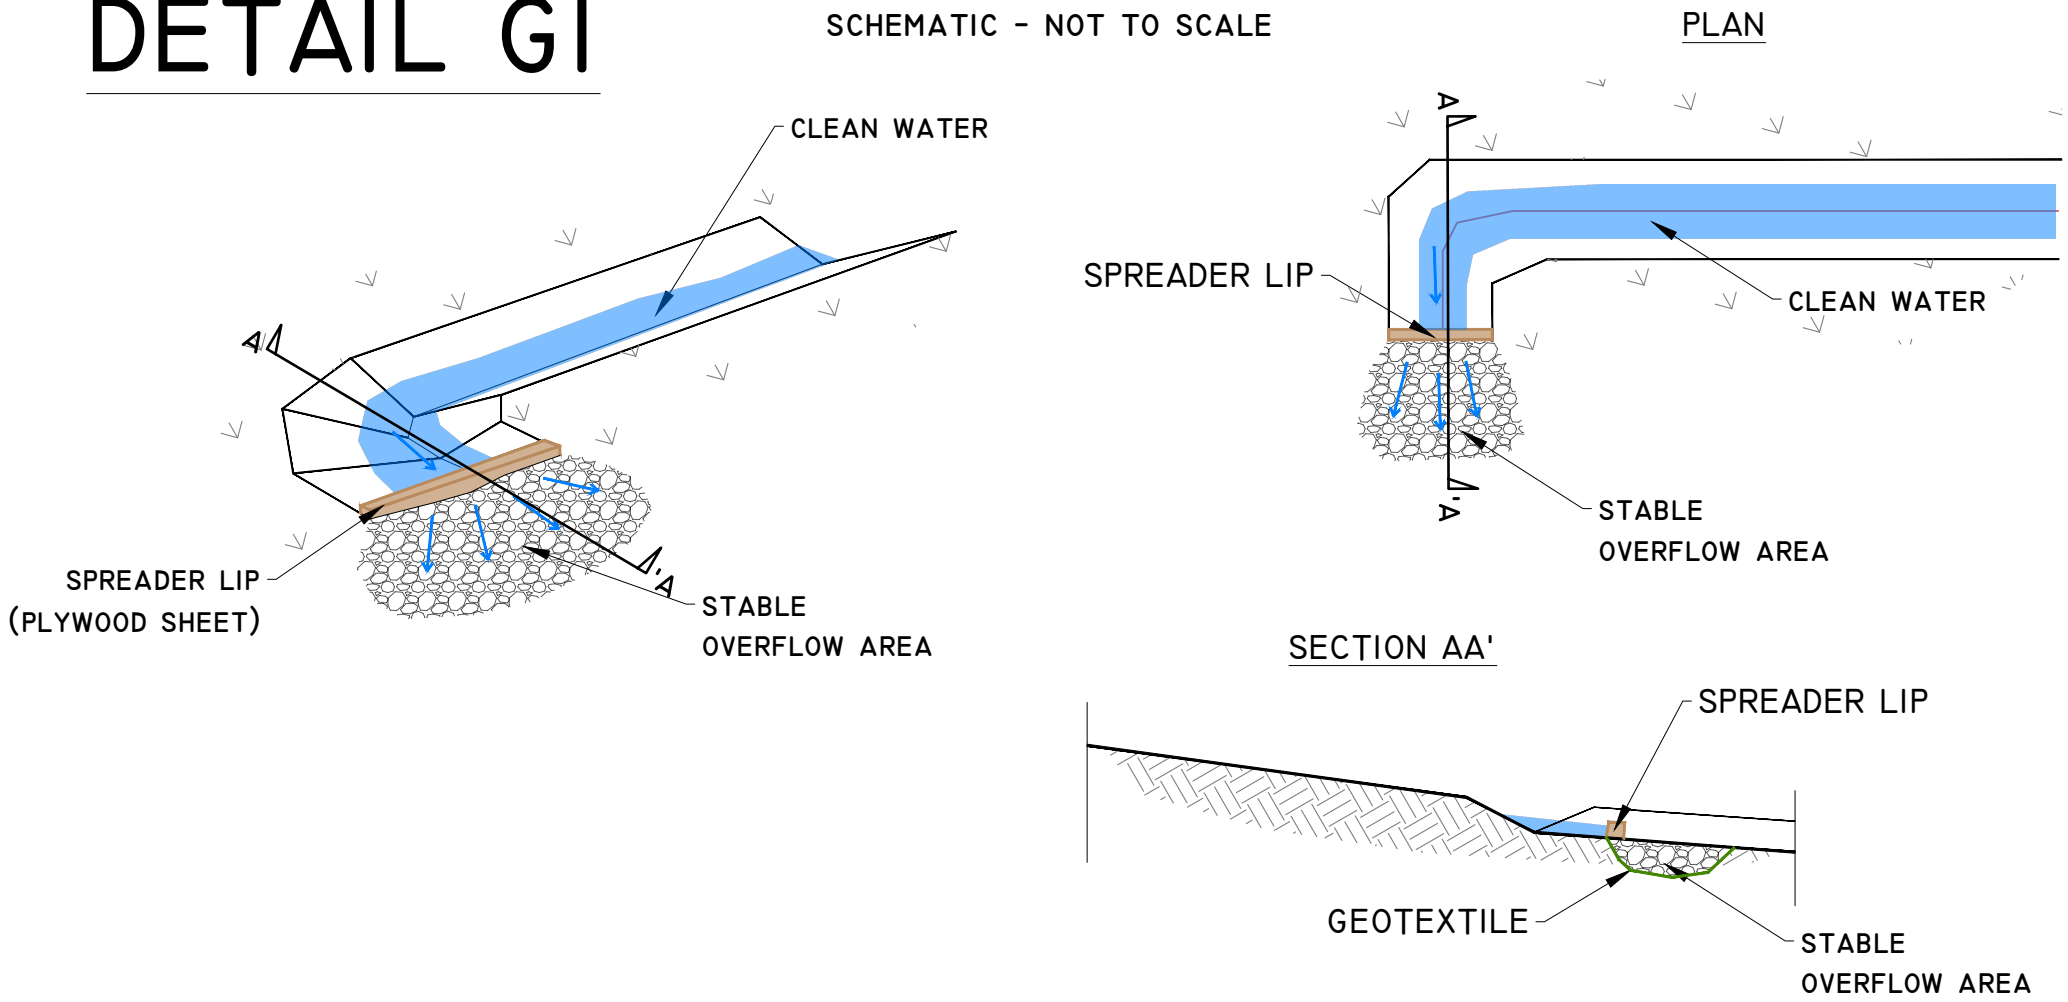


DETAIL E2

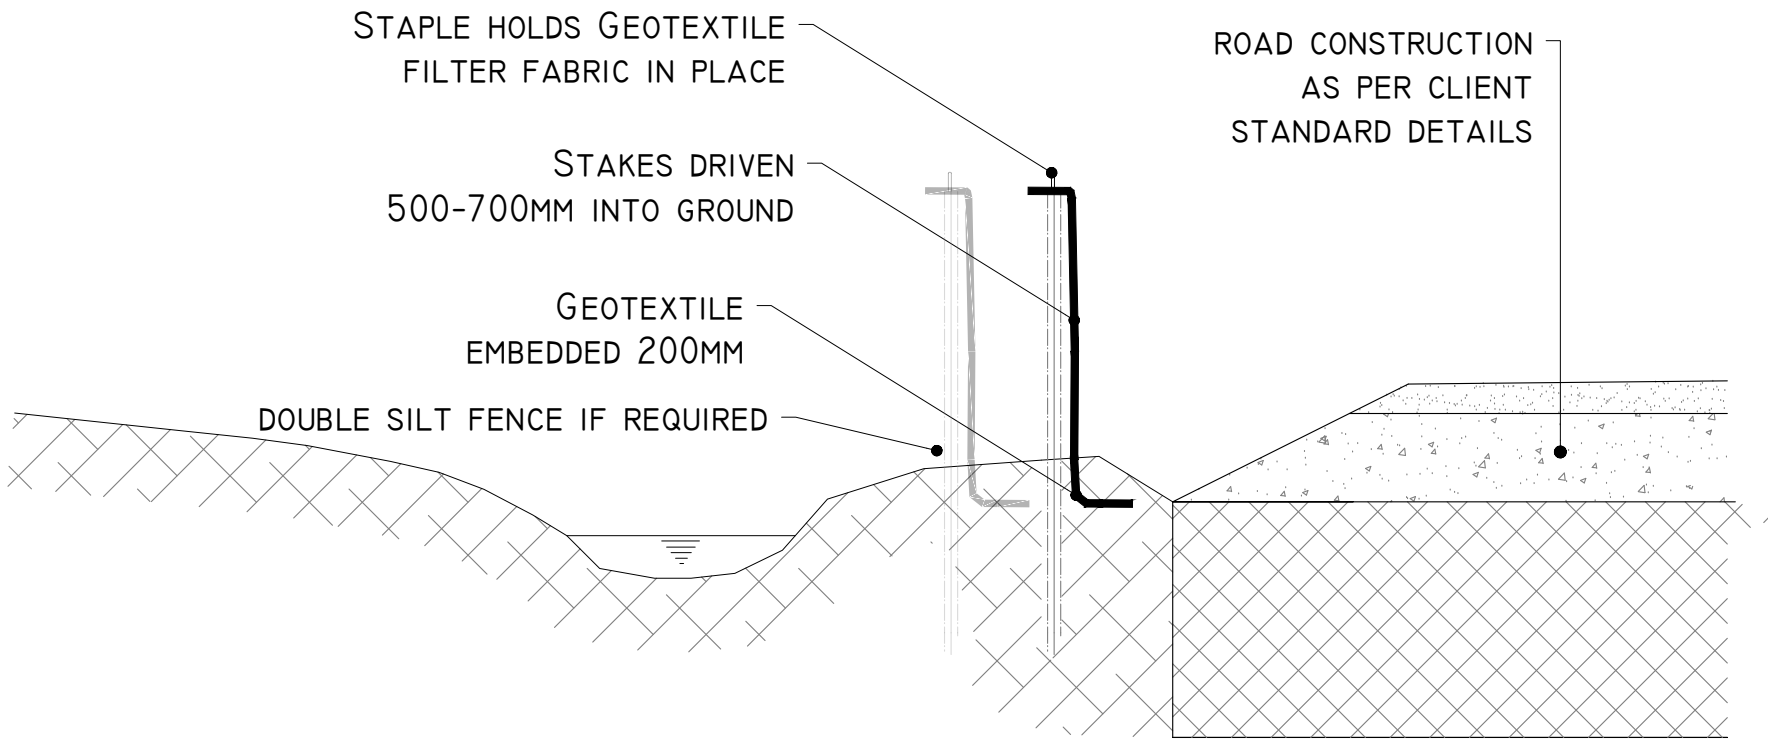


SILT FENCE FOR WATERCOURSE PROTECTION
SCALE 1:25

DETAIL G2

LEVEL SPREADER DETAIL
SCHEMATIC - NOT TO SCALE

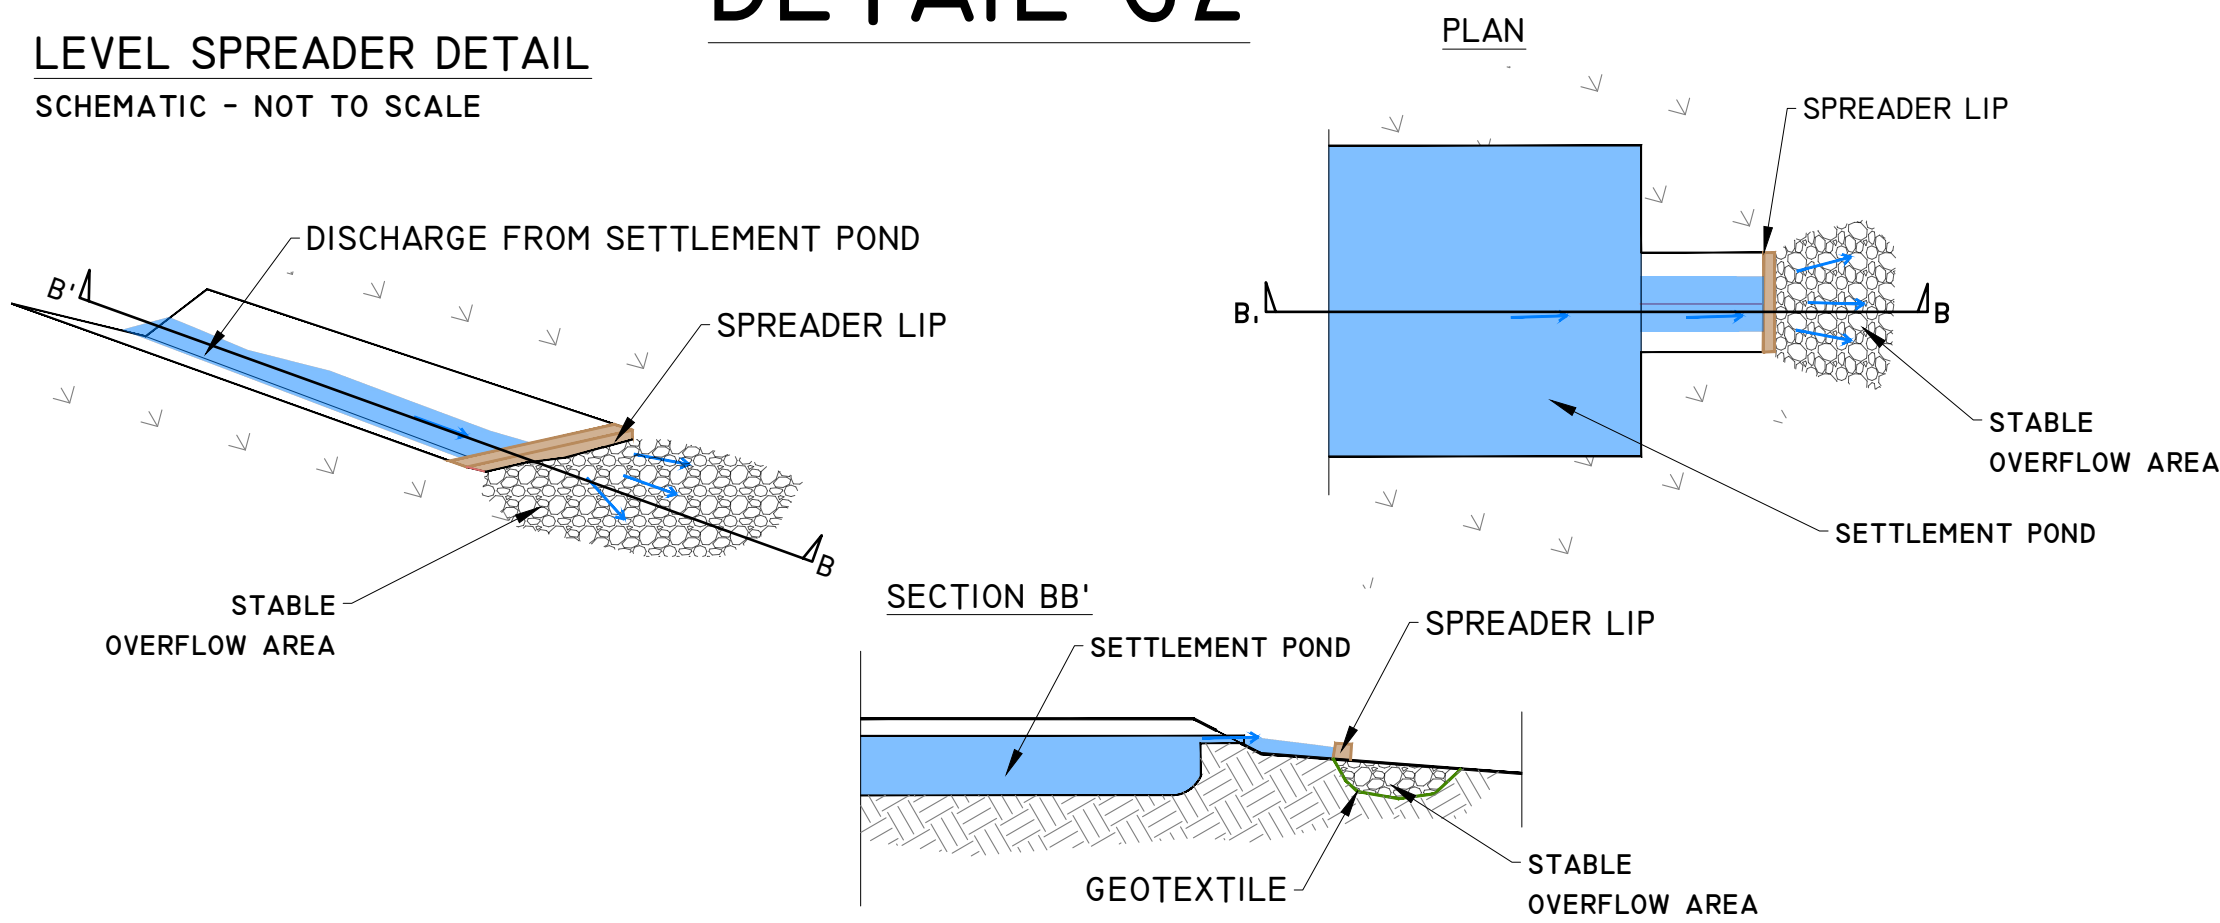

PROJECT DESIGN DRAWING NOTES
1. DRAWINGS ISSUED ARE FOR PLANNING STAGE ONLY.
2. COPYRIGHT, ALL RIGHTS RESERVED. NO PART HERE WITH MAY BE COPIED OR REPRODUCED PARTIALLY OR WHOLLY IN ANY FORM WHATSOEVER WITHOUT THE PRIOR NOTICE OF THE COPYRIGHT OWNER HYDRO-ENVIRONMENTAL SERVICES.
3. DO NOT SCALE OFF THIS DRAWING. FIGURED METRIC DIMENSIONS ONLY SHOULD BE TAKEN OFF THIS DRAWING.

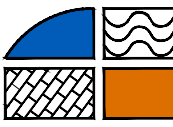Date	Description	Chkd	Signed
Revisions			
 HYDRO ENVIRONMENTAL SERVICES 22 Lower Main St Dungannon Co. Waterford Ireland Tel: +353 (0) 58-44122 Tel: +353 (0) 58-44244 email: info@hydroenvironmental.ie web: www.hydroenvironmental.ie			
Client:			
Job:			
Title: DRAINAGE DETAILS 2			
Figure No: D502			
Drawing No: P1617-1-0426-A1-D502-RevB			
Sheet Size: A1		Project No.: P1617-1	
Scale: as shown (A1)		Drawn By: GA	
		Checked By: M.G.	