




- Legend**
- Planning Boundary
 - Proposed Wind Farm Access Track
 - Proposed Passing Bays
 - Proposed Turning Areas
 - Proposed Turbine And Hardstanding Areas
 - Proposed Peat Deposition Areas
 - Proposed Borrow Pit Area
 - Proposed BEMP Area
 - Proposed Construction Compound
 - Existing Recreational Amenity Car Park
 - Proposed Recreational Amenity Car Park
 - Proposed Substation Compound
 - Proposed Security Building
 - Existing Drainage
 - Proposed Recreational Amenity Trail
 - Existing Recreational Amenity Trail
 - Proposed Internal Collector Circuit
 - Proposed Minimum Noise Barrier
 - Proposed Hardstand Finished Level
 - Proposed Permanent Metrological Mast

Notes.

- This drawing is for planning purposes only.
- Dimensions in meters unless otherwise noted.
- Levels shown relative to ordnance datum (Malin Head).
- Co-ordinates are to Irish Transverse Mercator (ITM).
- Refer to drawing series 0600 for Borrow Pit / Peat Deposition area drawings.

Note:
All coordinates are in ITM.

See BEMP for details of proposed biodiversity enhancement measures.

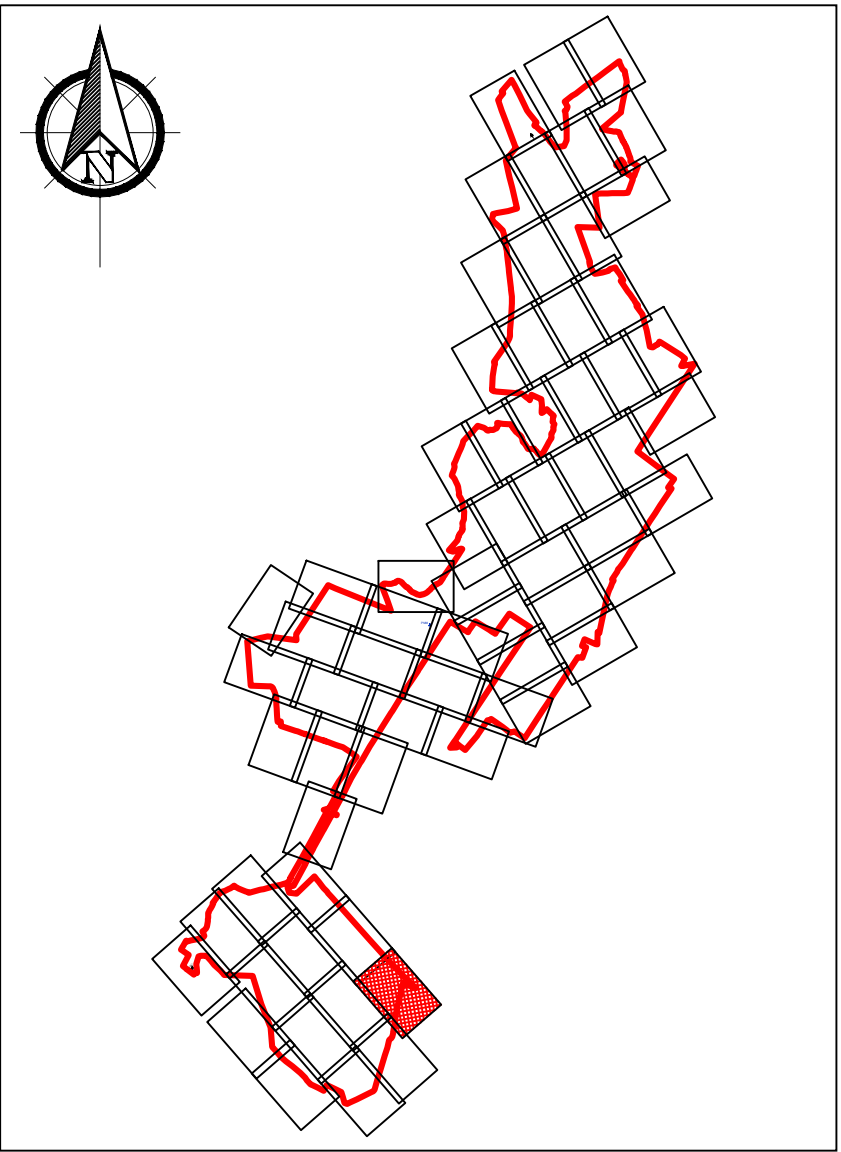

PLAN

1:1000

57

0m 10m 20m 30m 40m 50m 60m 70m 80m 90m 100m

Scale 1:1000

KEY PLAN

1:70000

If Applicable : Ordnance Survey Ireland Licence No. CYAL50221678 © Ordnance Survey Ireland and Government of Ireland
OSI 4578, 4579, 4580, 4637, 4638, 4639, 4697, 4698, 4699, 4758, 4759, 4760, 4818, 4819, 4820, 4881, 4882, 4883

Rev.	Description	App By	Date
P01	ISSUE FOR PLANNING		

PROJECT	CLIENT		
LITTLETON WIND FARM	LITTLETON WIND FARM DAC		
SHEET	Date	30.04.26	Project number
	Drawn by	EB	P20-211
	Checked by	TB	Scale (@ A1) 1:1000
1:1000 SITE LAYOUT PLAN - SHEET 57 OF 68 -		Drawing Number	Rev
		P20-211-0100-0066	P01