



ELEVATION A

Scale: 1:250

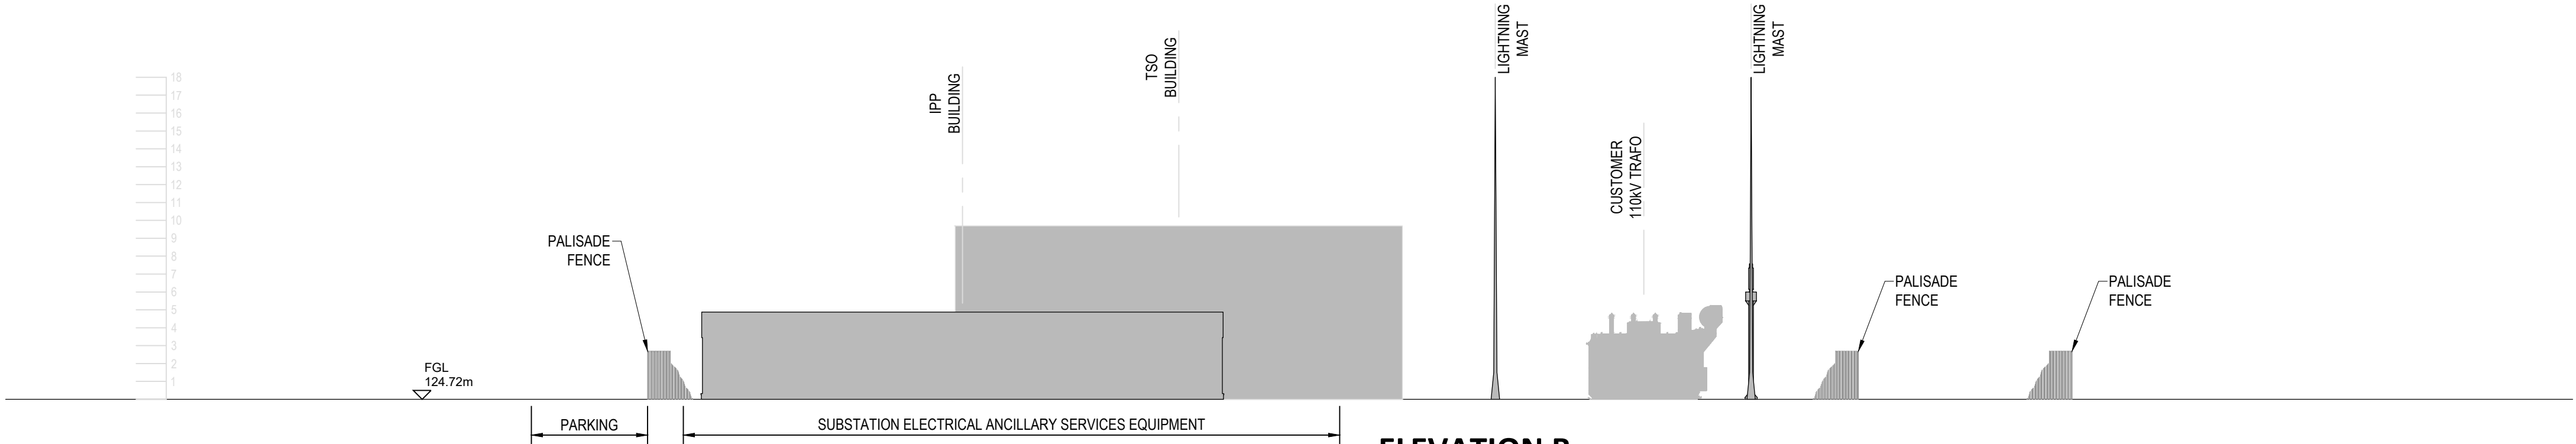


ELEVATION B

Scale: 1:250

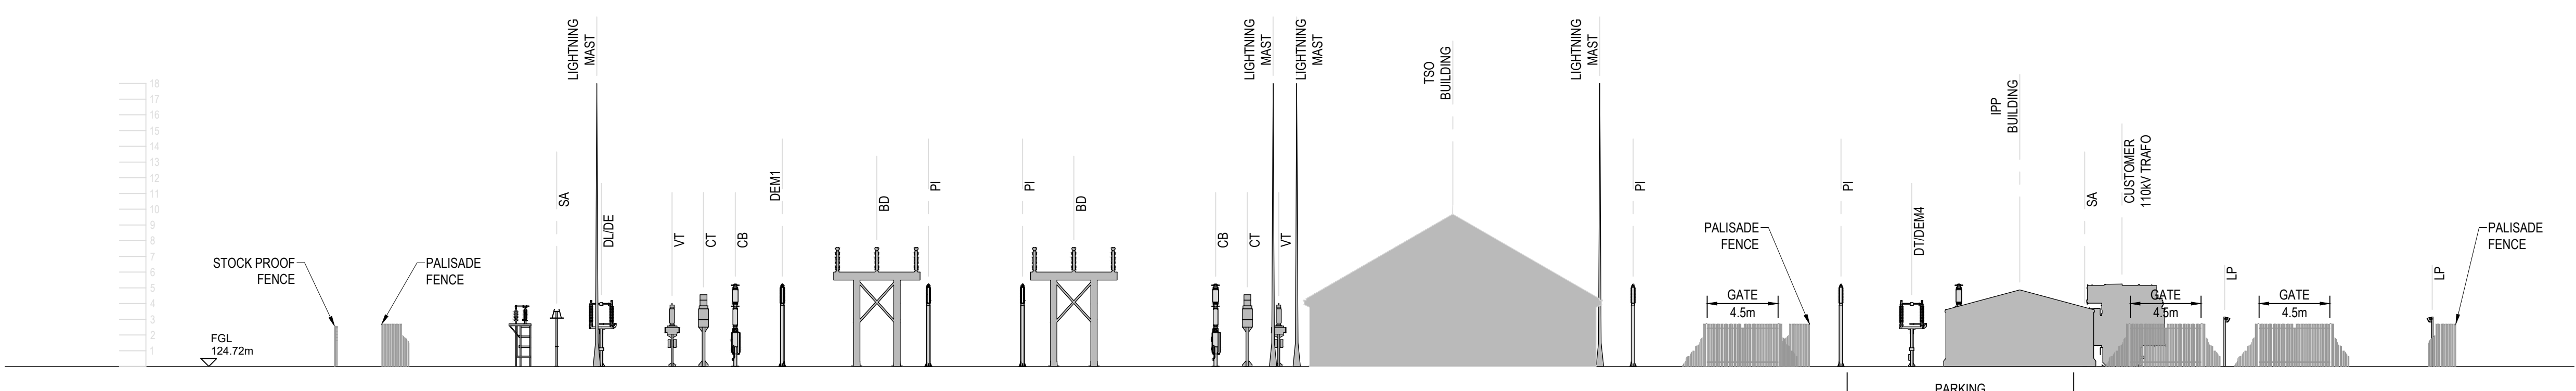


ELEVATION C

Scale: 1:250

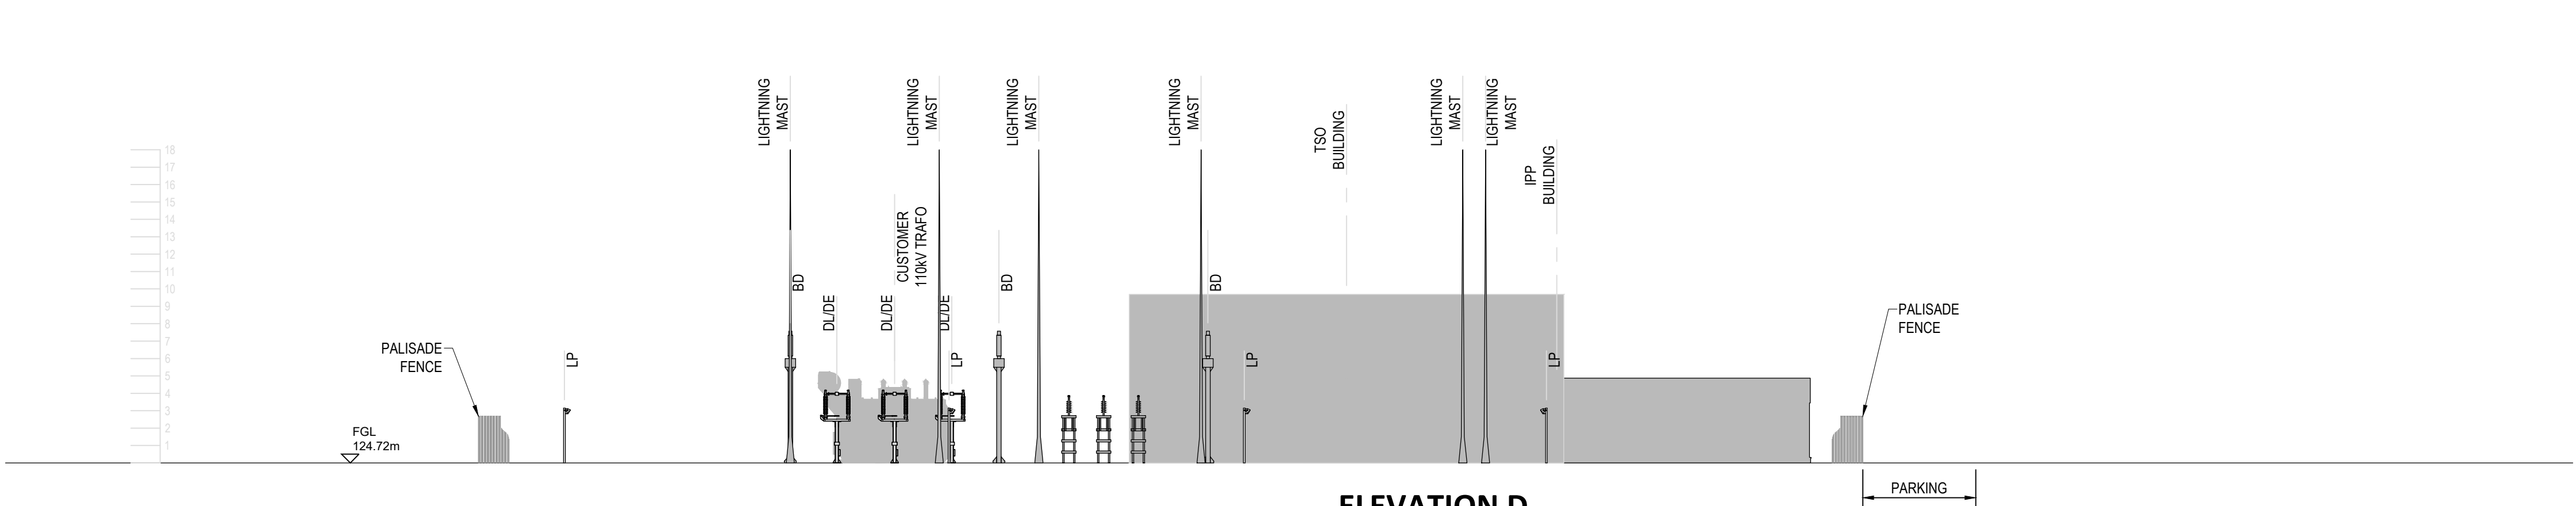

ELEVATION D

Scale: 1:250

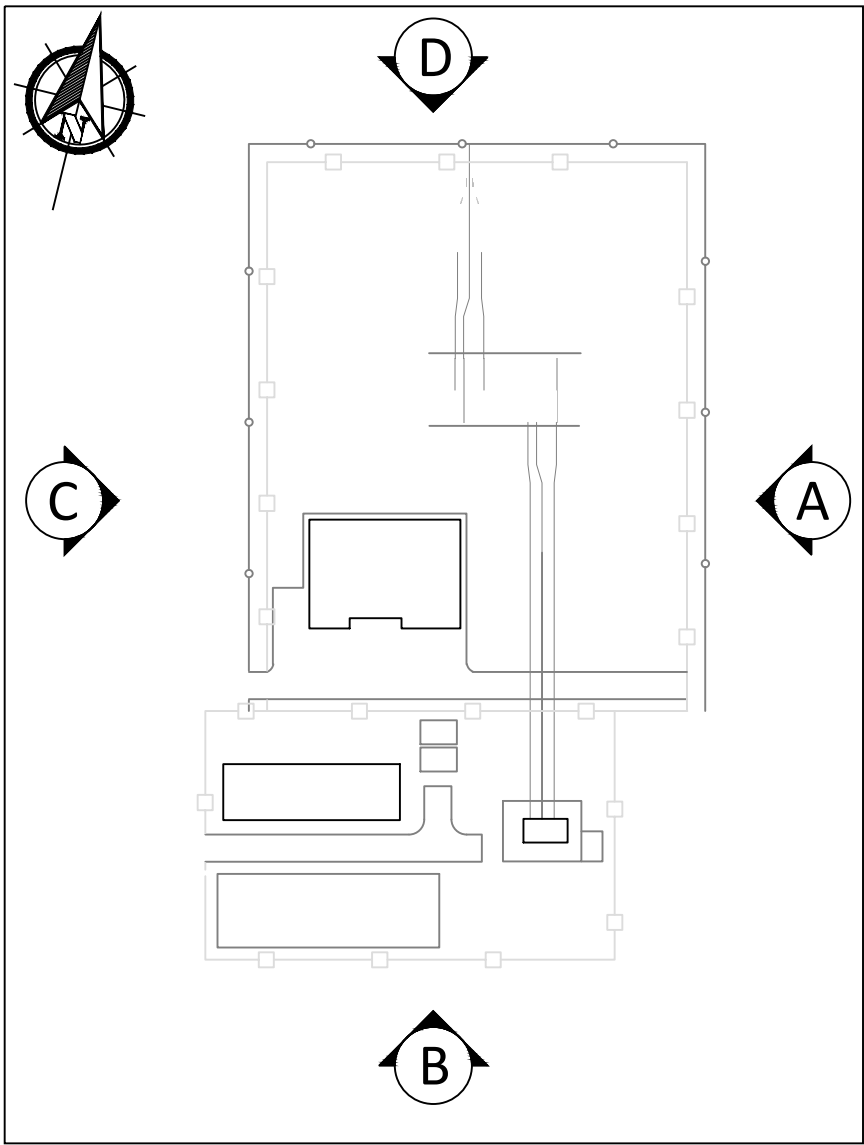

KEY PLAN

Scale: 1:1250

If Applicable : Ordnance Survey Ireland Licence No. CYAL50221678 © Ordnance Survey Ireland and Government of Ireland

Rev.	Description	App By	Date
P01	ISSUE FOR PLANNING		

PROJECT	CLIENT		
LITTLETON WIND FARM	LITTLETON WIND FARM DAC		
SHEET	Date 30.04.26	Project number P20-211	Scale (@ A1) As Shown
SUBSTATION COMPOUND ELEVATIONS	Drawn by EB	Drawing Number P20-211-0102-0002	Rev P01
	Checked by TB		