
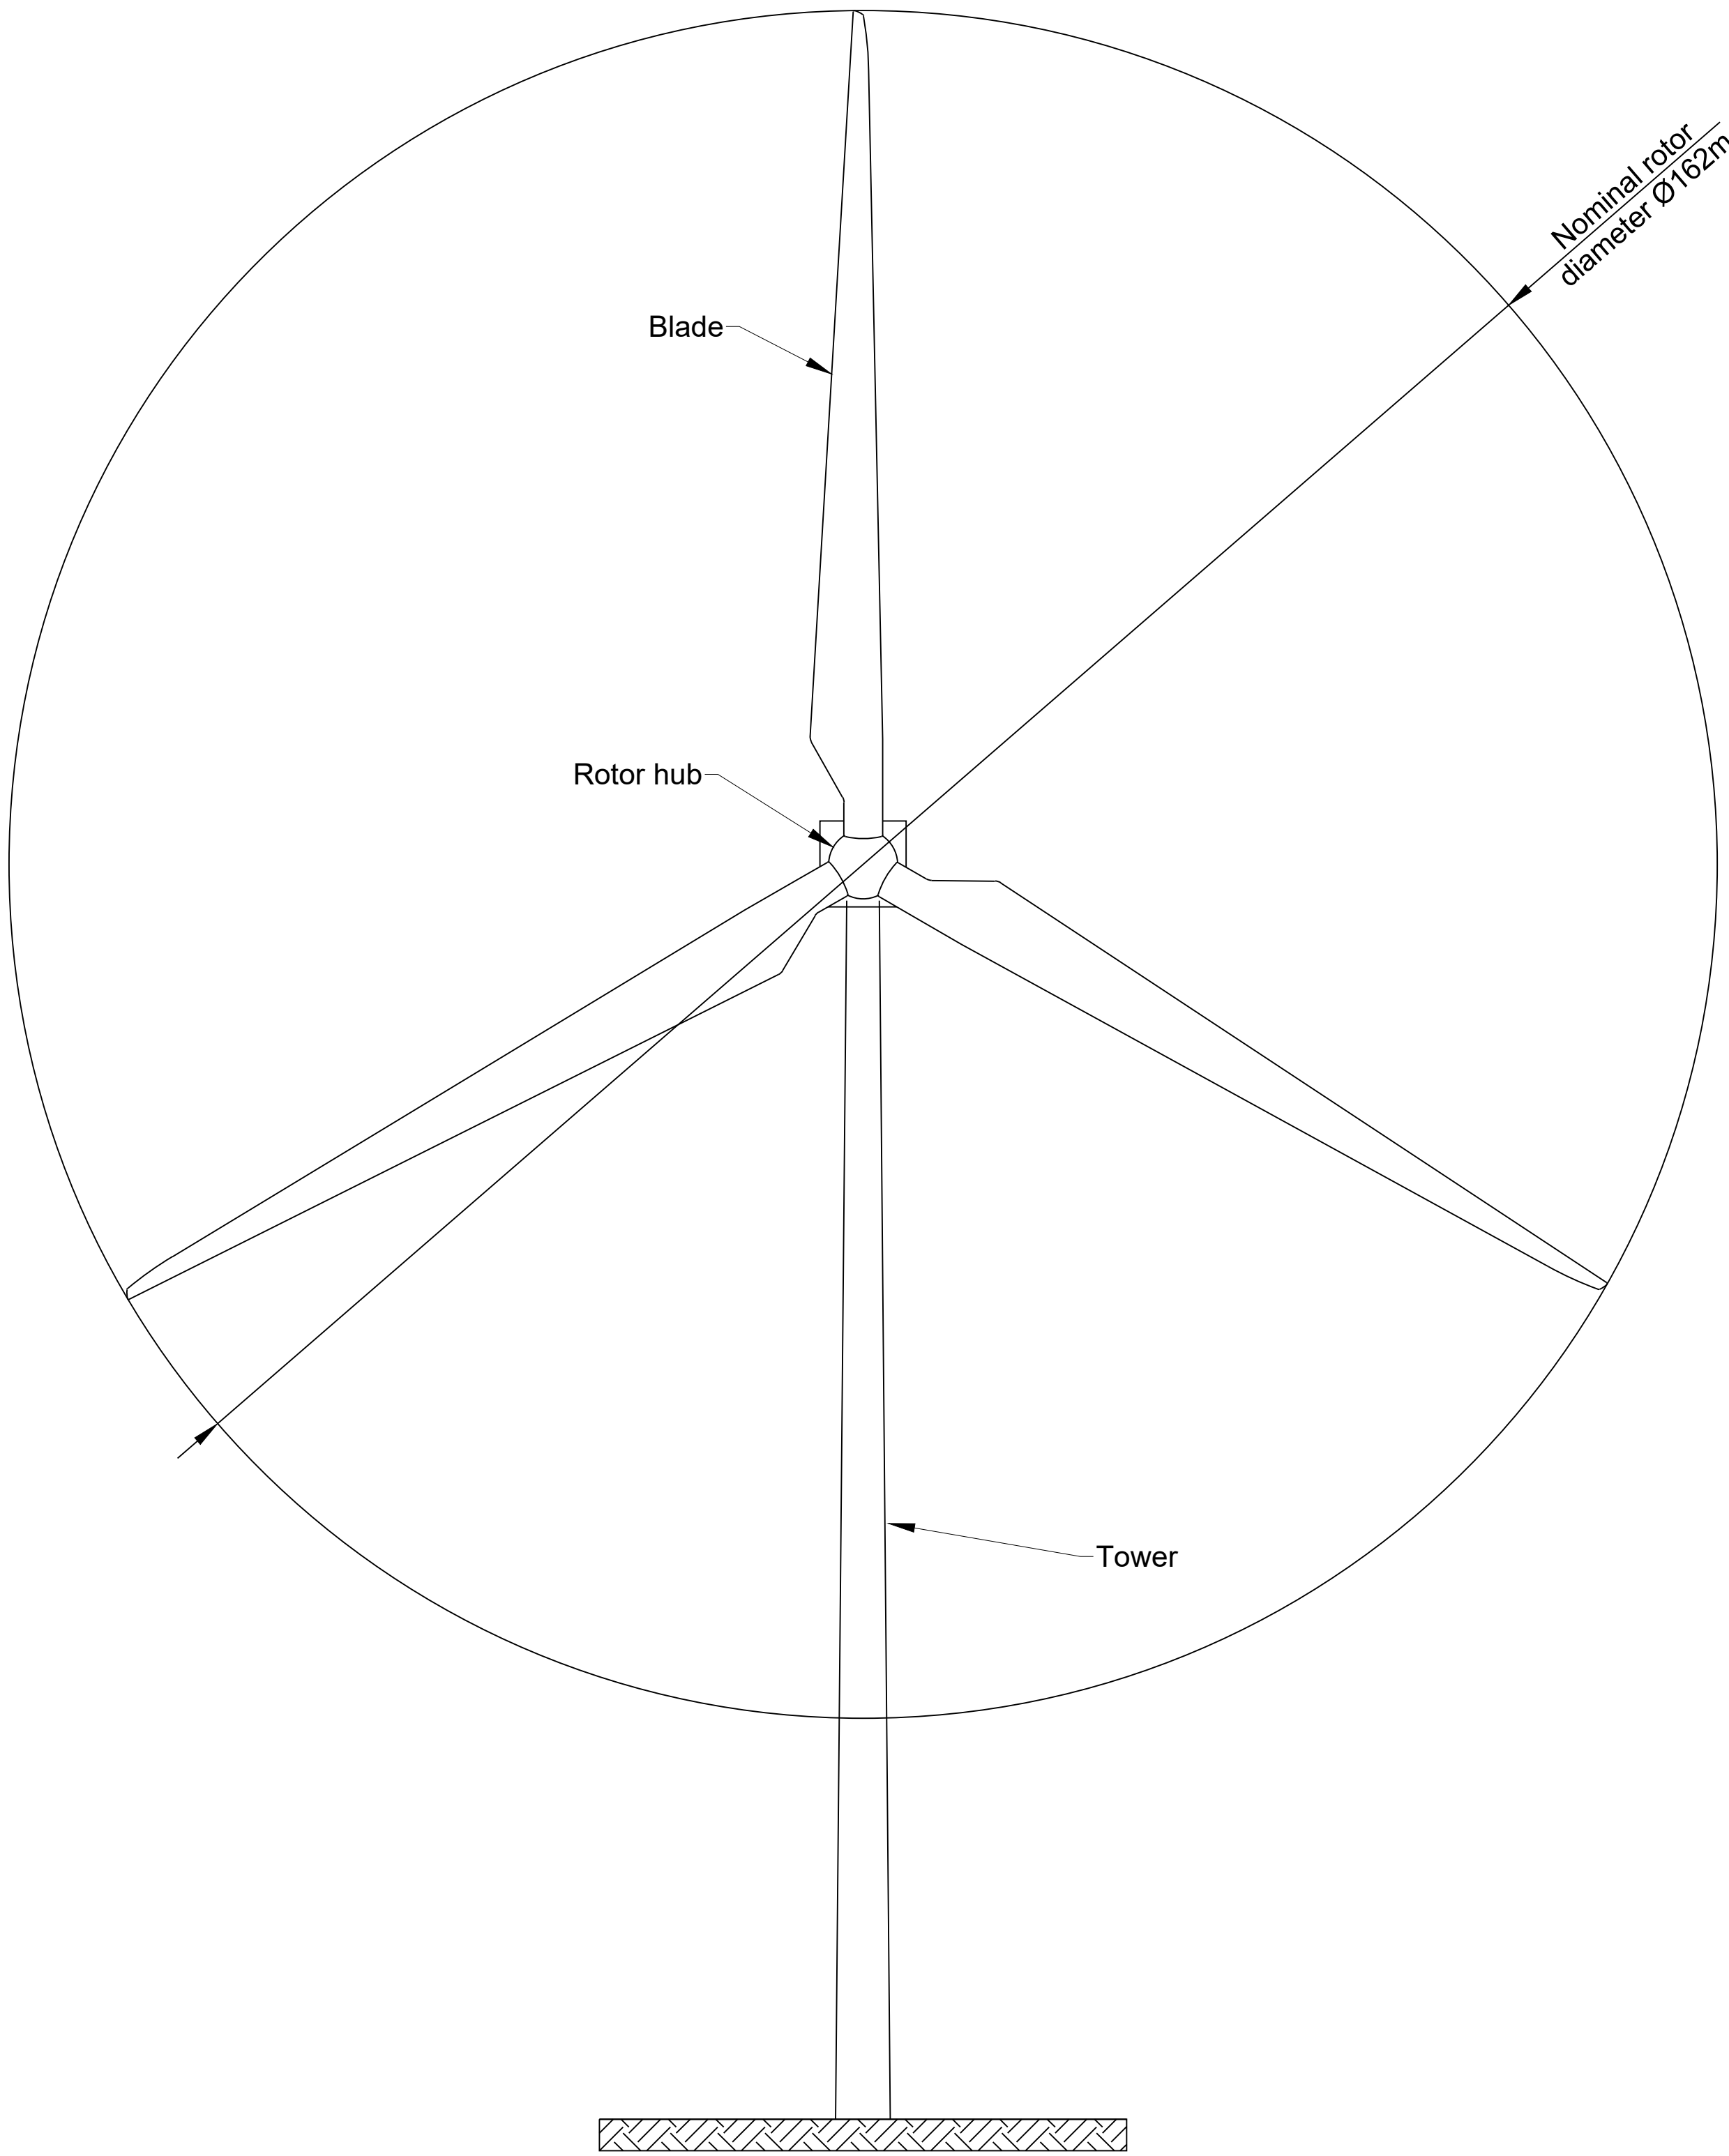


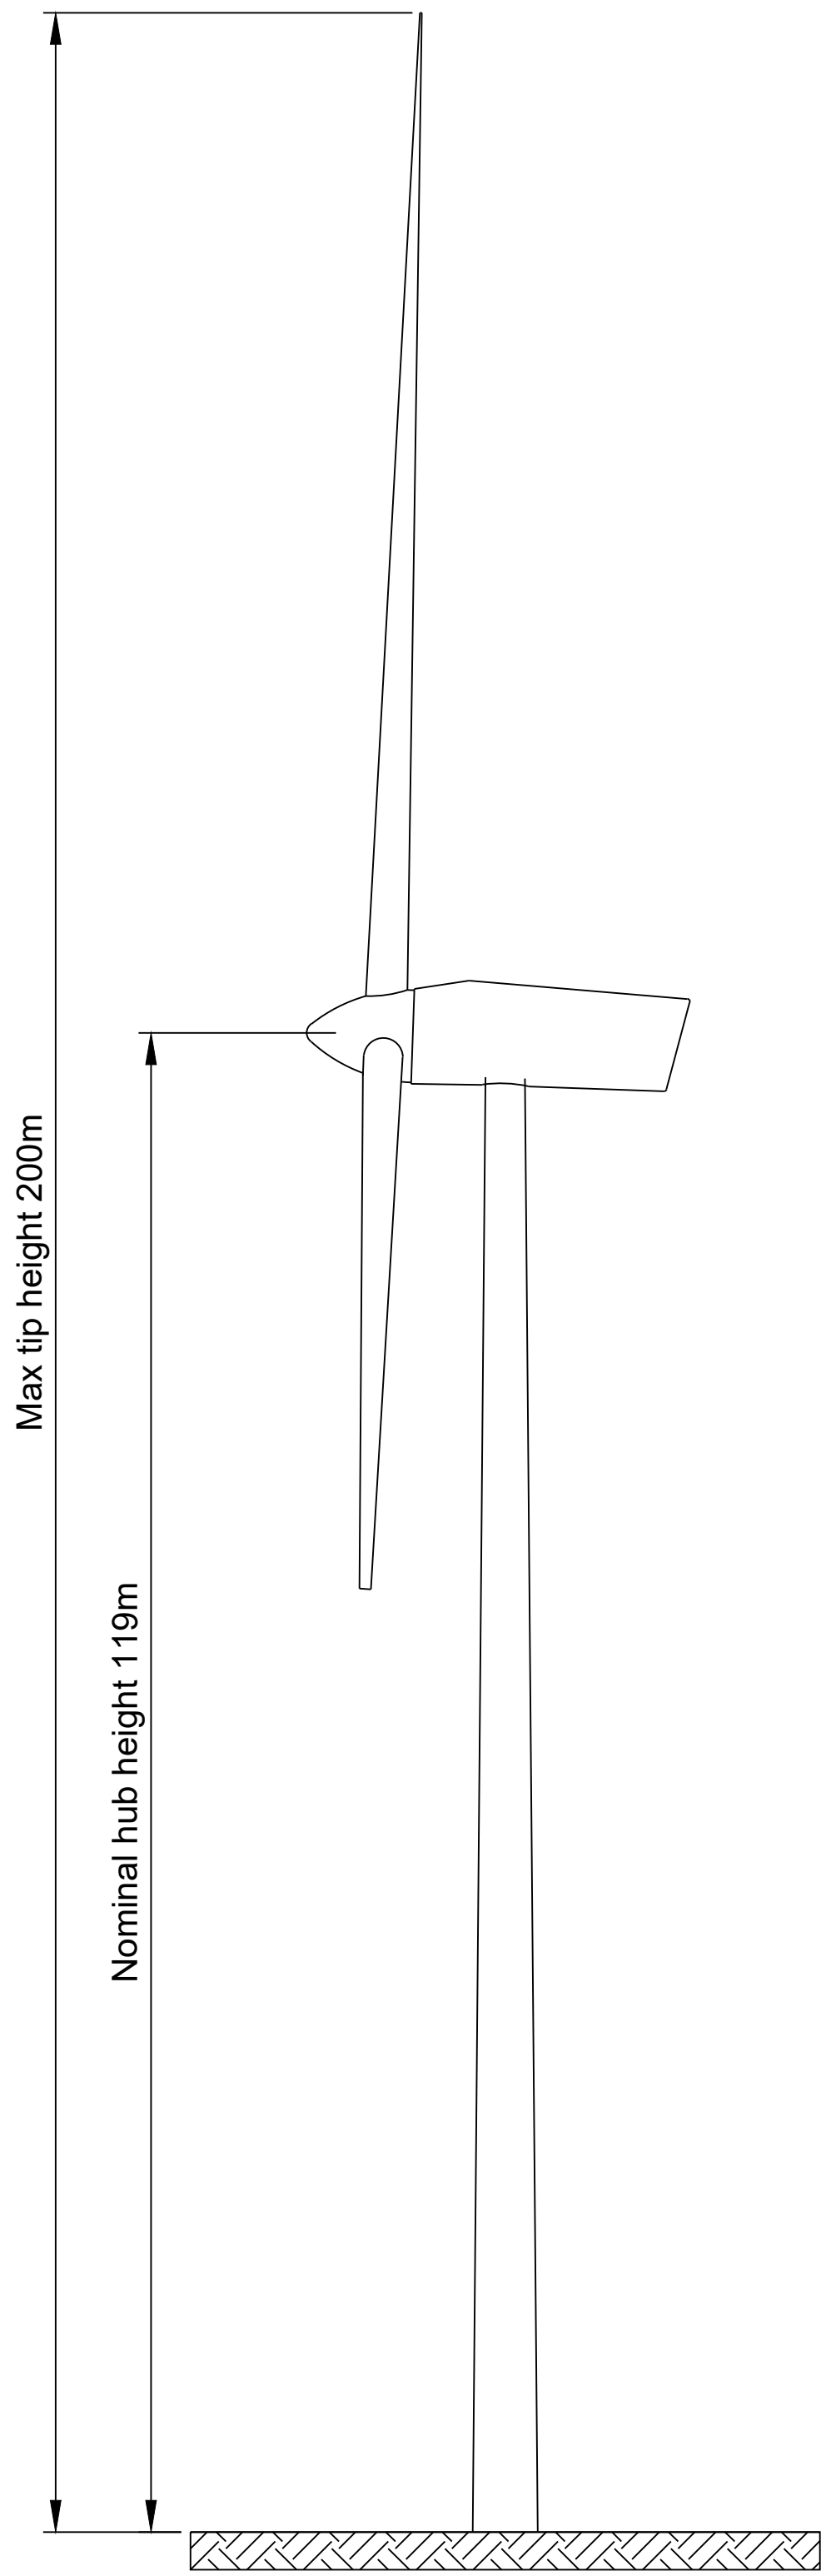

If Applicable : Ordnance Survey Ireland Licence No. CYAL50221678 © Ordnance Survey Ireland and Government of Ireland

Rev.	Description	App By	Date
P01	ISSUE FOR PLANNING		

PROJECT		CLIENT					
LITTLETON WIND FARM		LITTLETON WIND FARM DAC					
SHEET		Date	30.04.26	Project number	P20-211	Scale (@ A1)	1:500
TURBINE ELEVATIONS		Drawn by	EB	Drawing Number			Rev
		Checked by	TB				
					P20-211-0102-0004		
		(Sheet not subject D102)					