



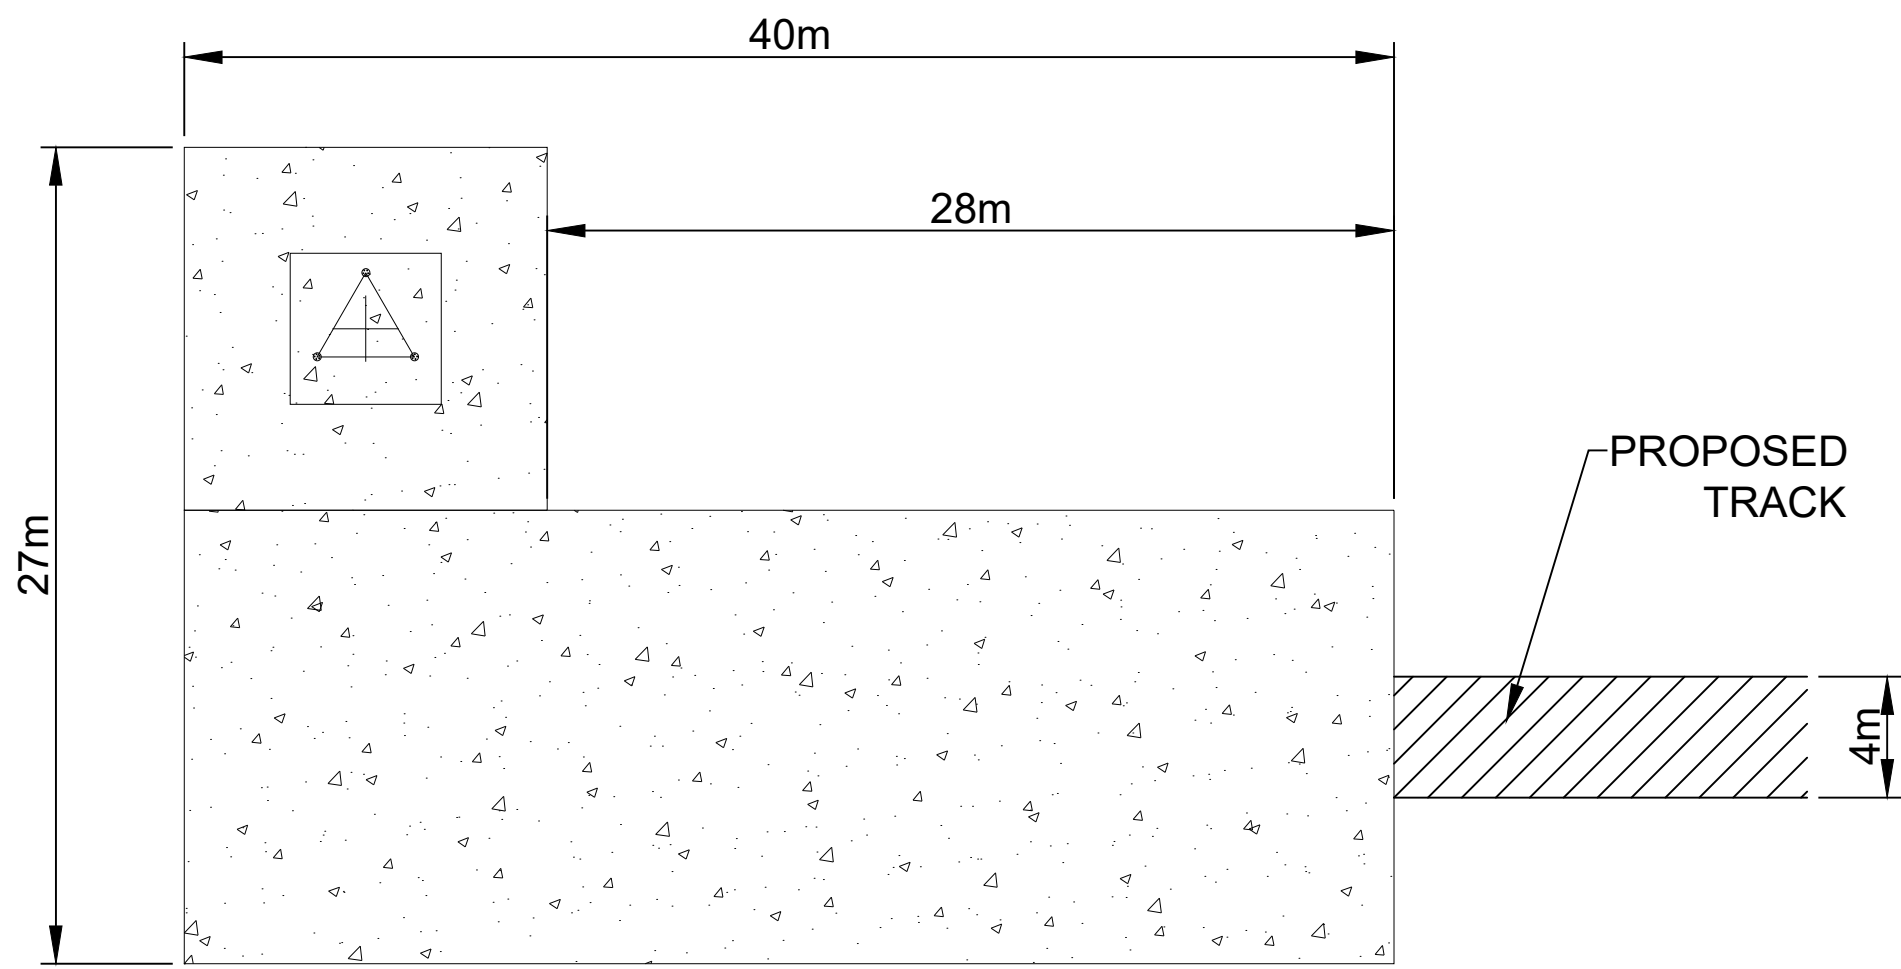

MET MAST PLAN
Scale: 1:250

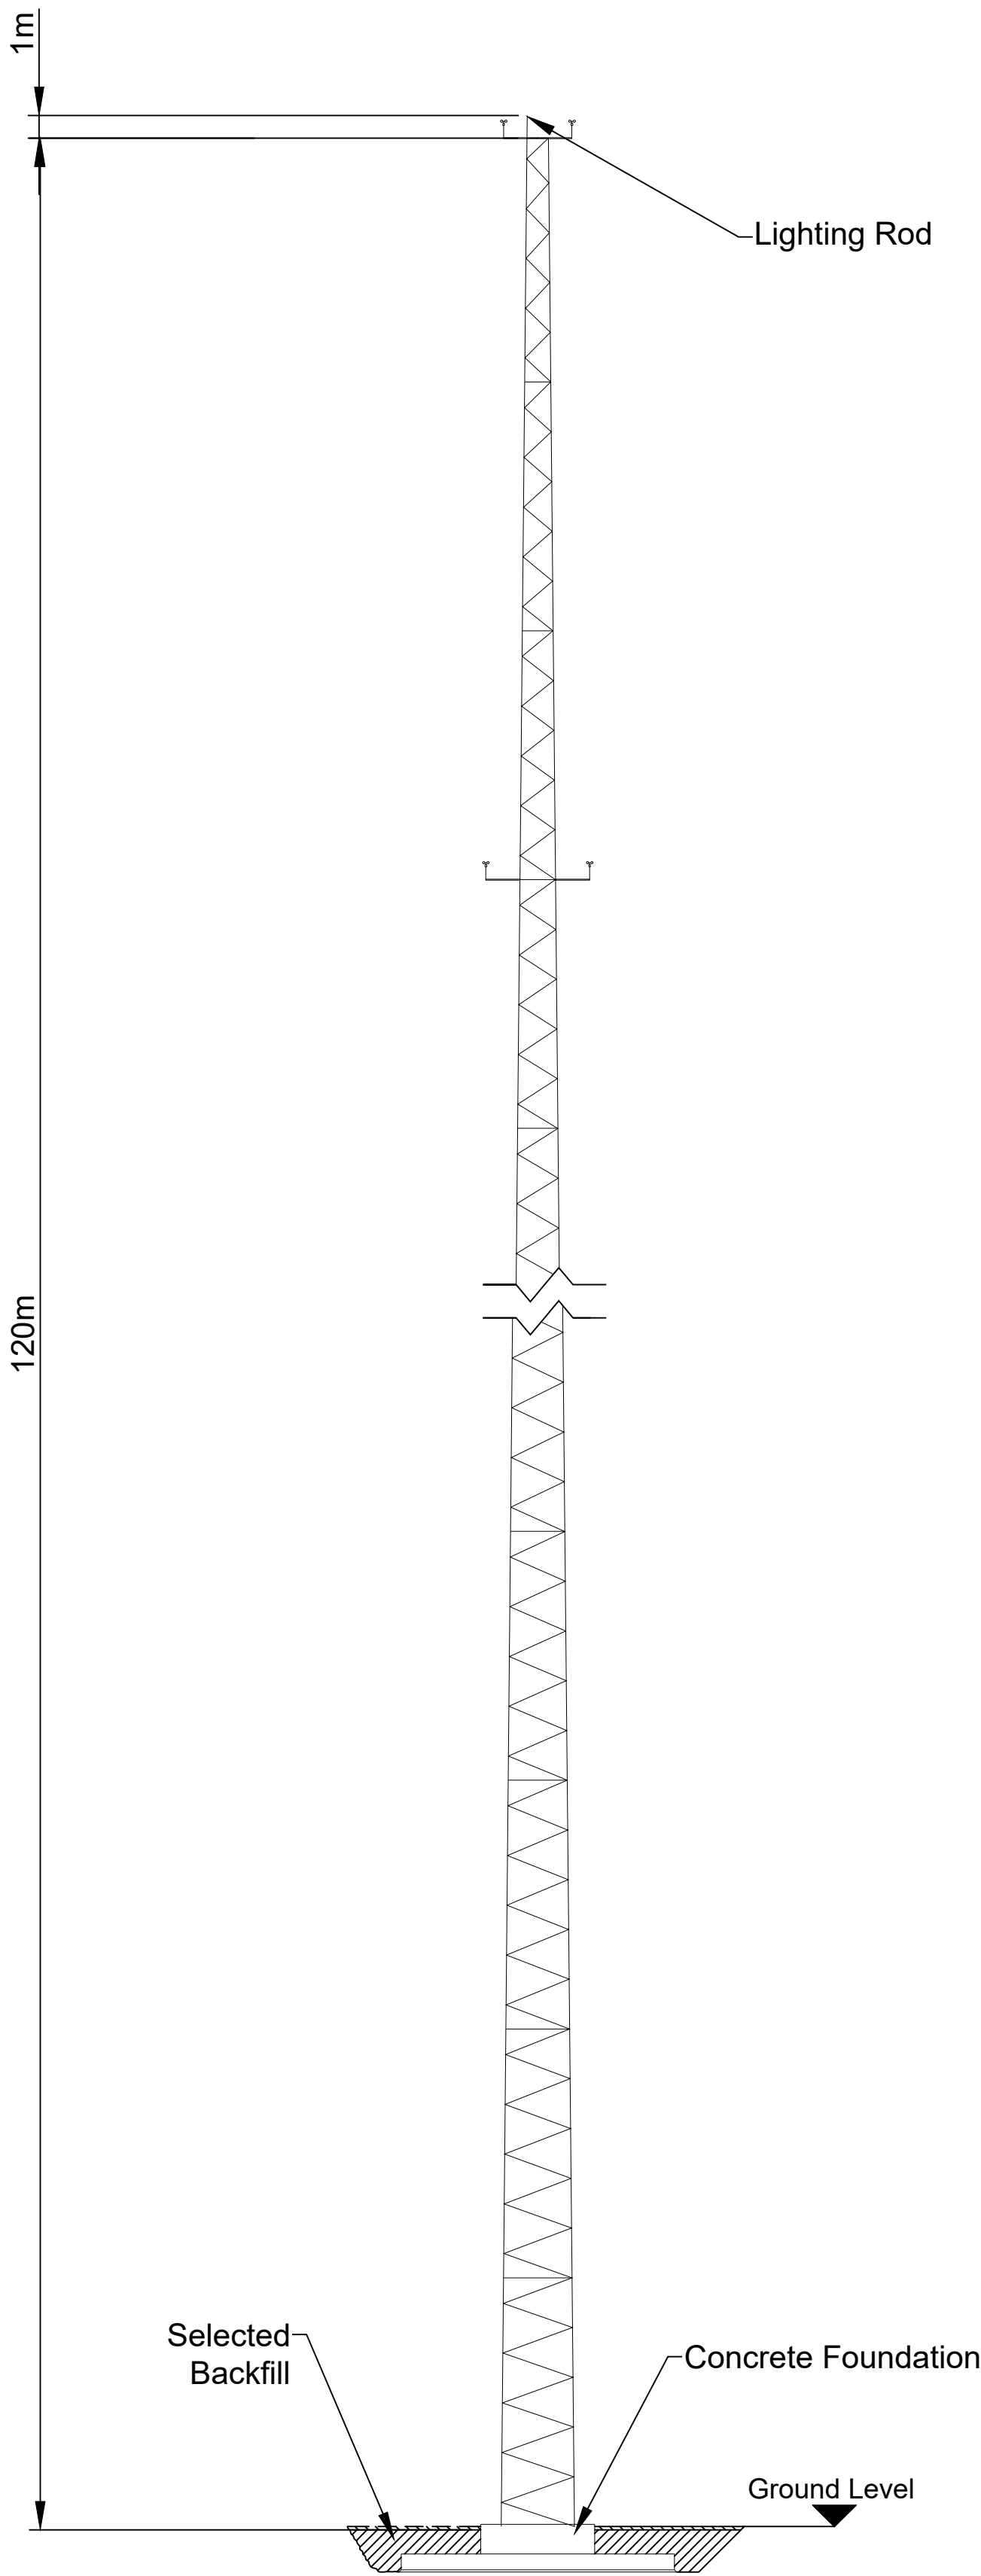

MET MAST ELEVATION
Scale: 1:250

If Applicable : Ordnance Survey Ireland Licence No. CYAL50221678 © Ordnance Survey Ireland and Government of Ireland

Rev.	Description	App By	Date
P01	ISSUE FOR PLANNING		

PROJECT		CLIENT					
LITTLETON WIND FARM		LITTLETON WIND FARM DAC					
SHEET	MET MAST PLAN AND ELEVATION	Date	30.04.26	Project number	P20-211	Scale (@ A1)	1:375
		Drawn by	EB	Drawing Number			Rev
		Checked by	TB	P20-211-0102-0008			P01
		(Sheet not ruled G102)					