



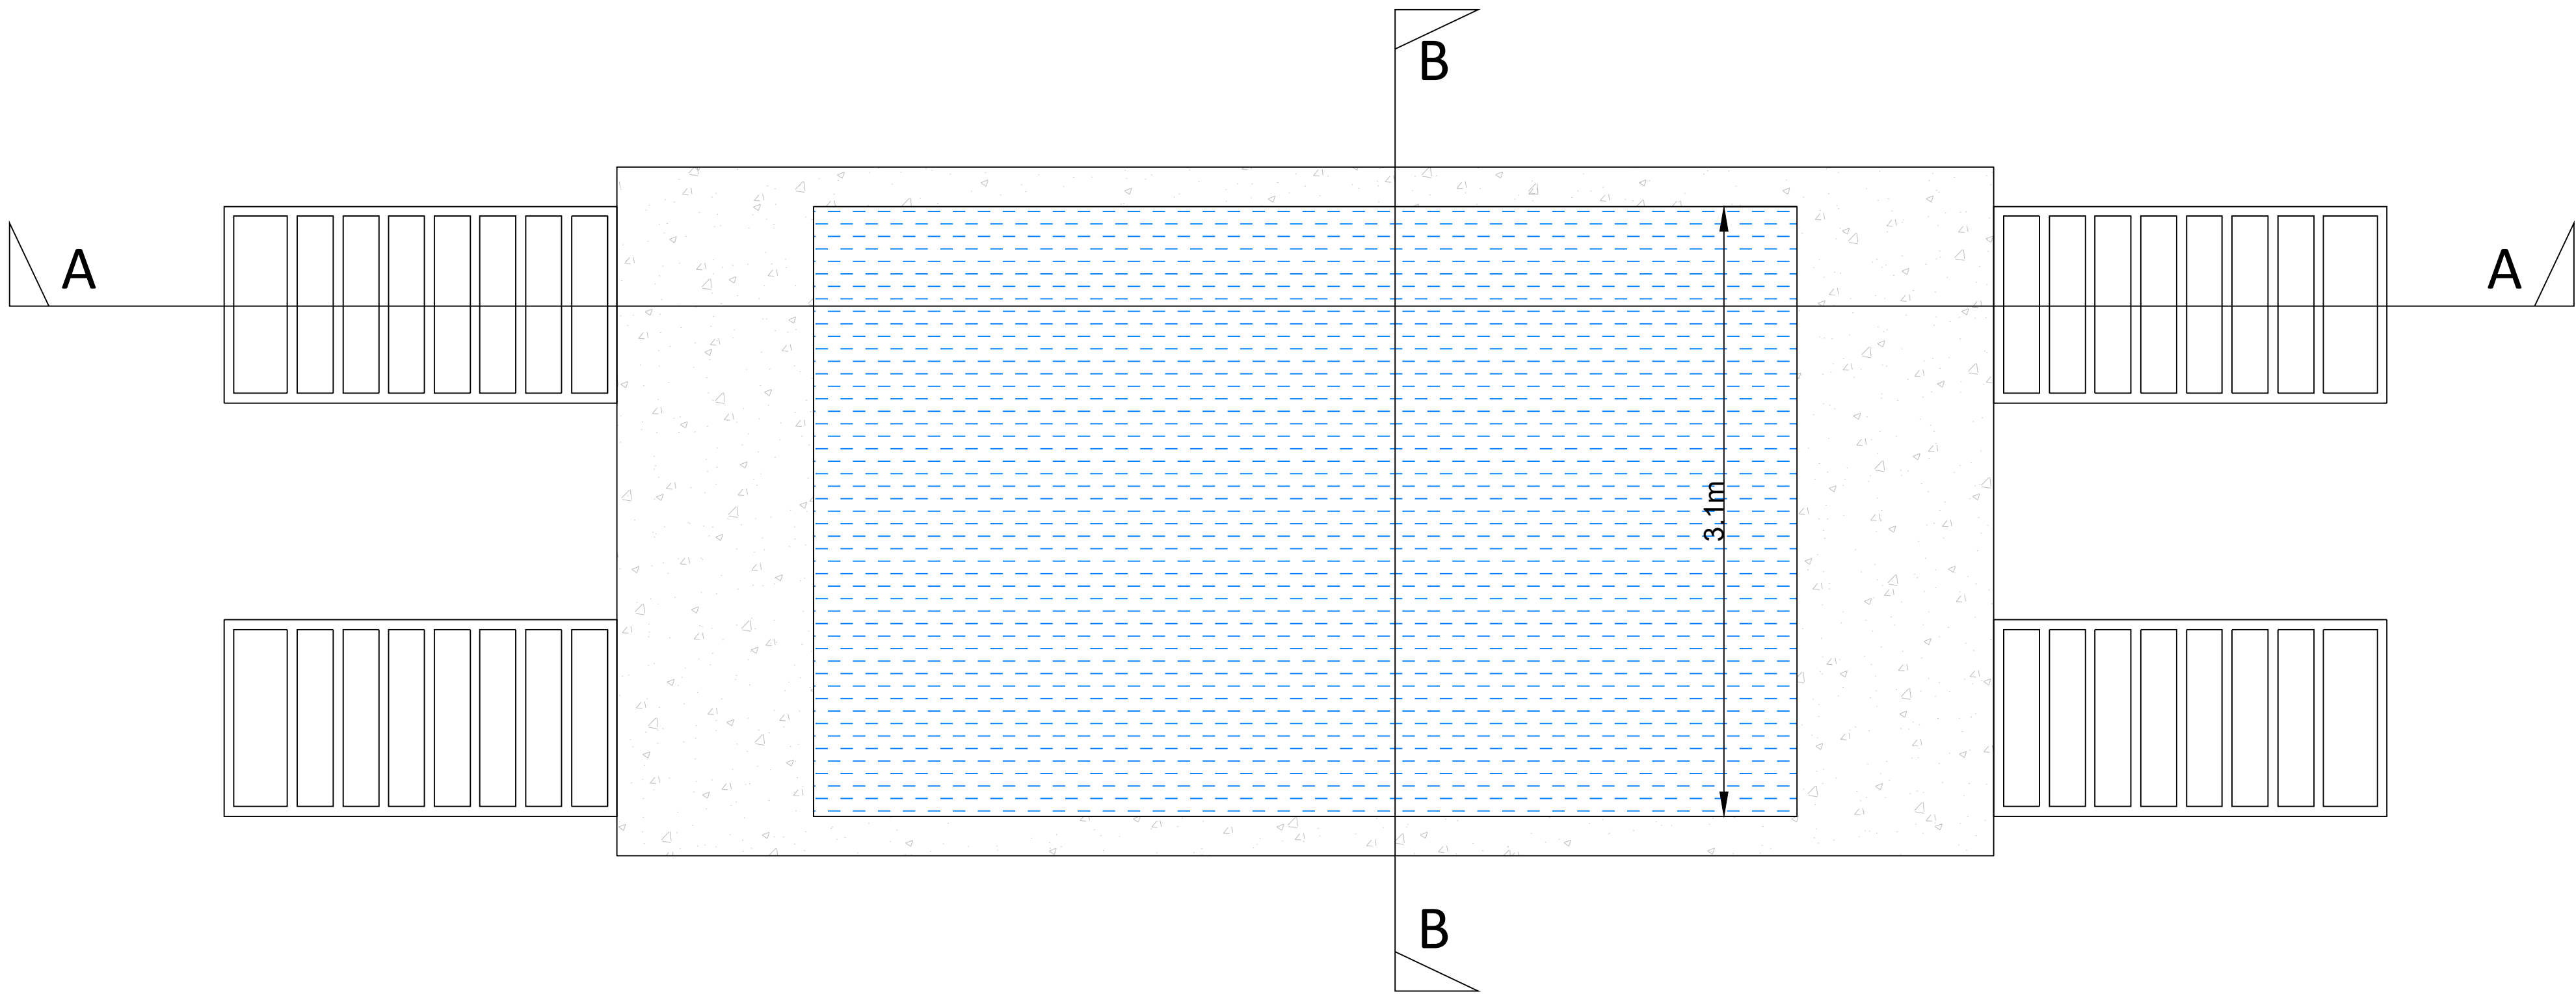

WHEEL WASH PLAN
Scale: 1:25

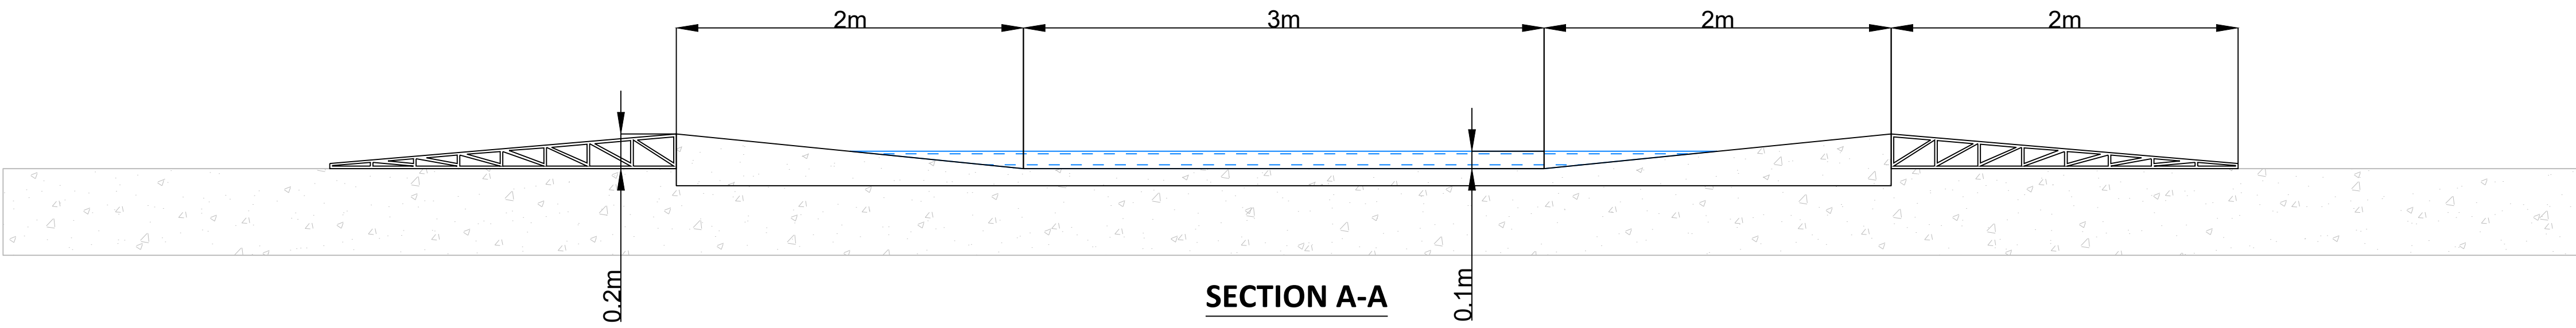

SECTION A-A
Scale: 1:25



SECTION B-B
Scale: 1:25

If Applicable : Ordnance Survey Ireland Licence No. CYAL50221678 © Ordnance Survey Ireland and Government of Ireland

Rev.	Description	App By	Date
P01	ISSUE FOR PLANNING		

PROJECT		CLIENT					
LITTLETON WIND FARM		LITTLETON WIND FARM DAC					
SHEET		Date		Project number		Scale (@ A1)	
		30.04.26		P20-211		1:25	
		Drawn by		Drawing Number			Rev
		EB		P20-211-0102-0009			P01
WHEEL WASH PLAN AND SECTIONS		Checked by		TB		(Sheet not ruled 0102)	