



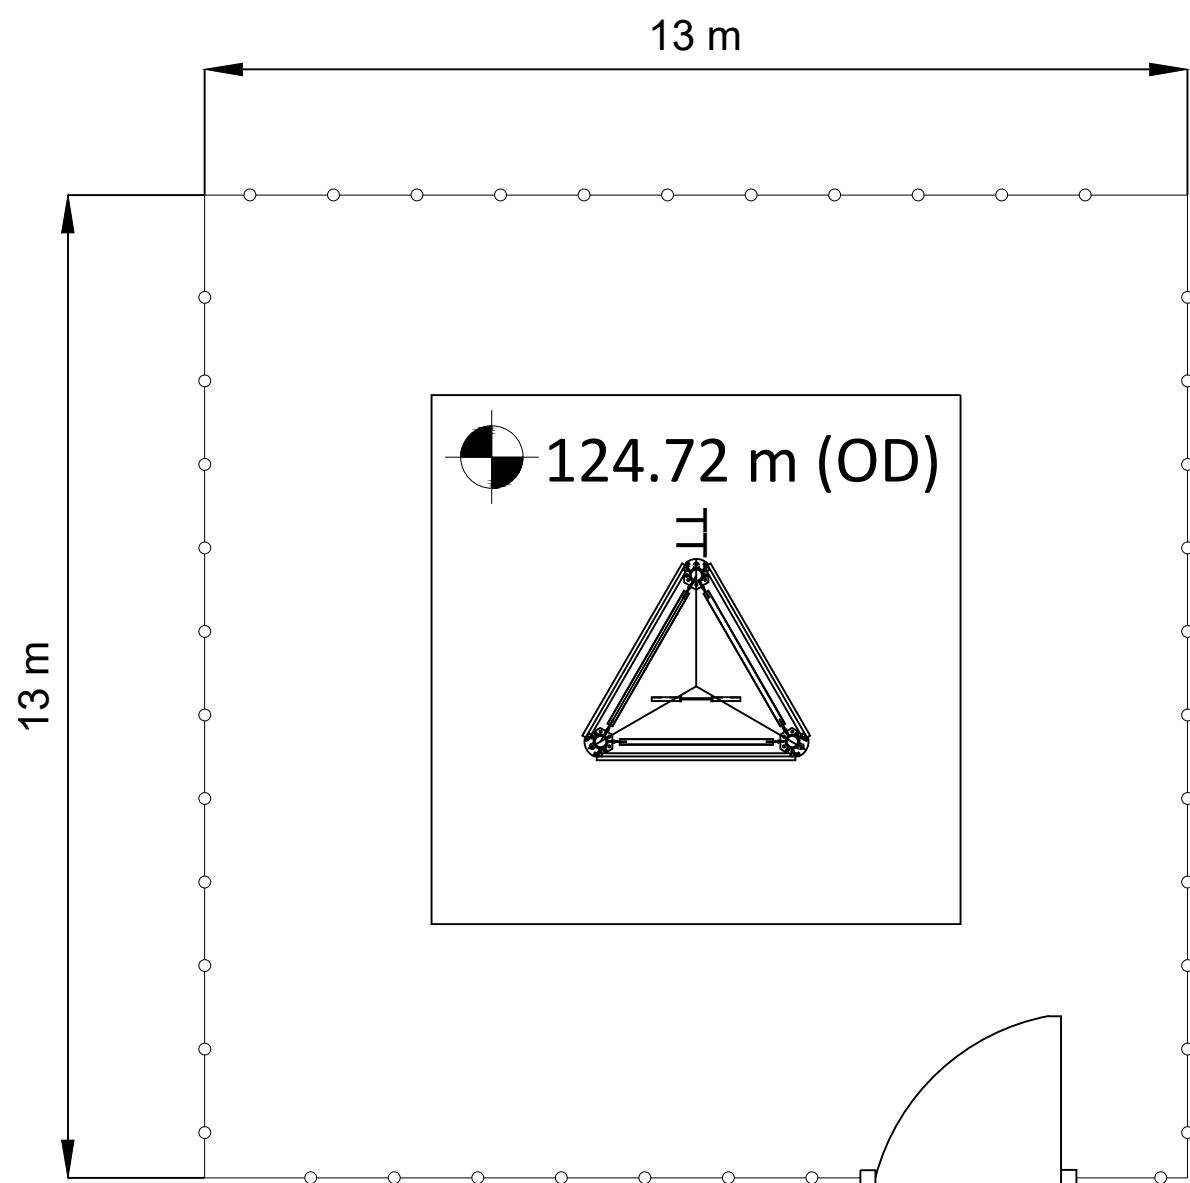

TELECOMS TOWER PLAN
Scale: 1:100

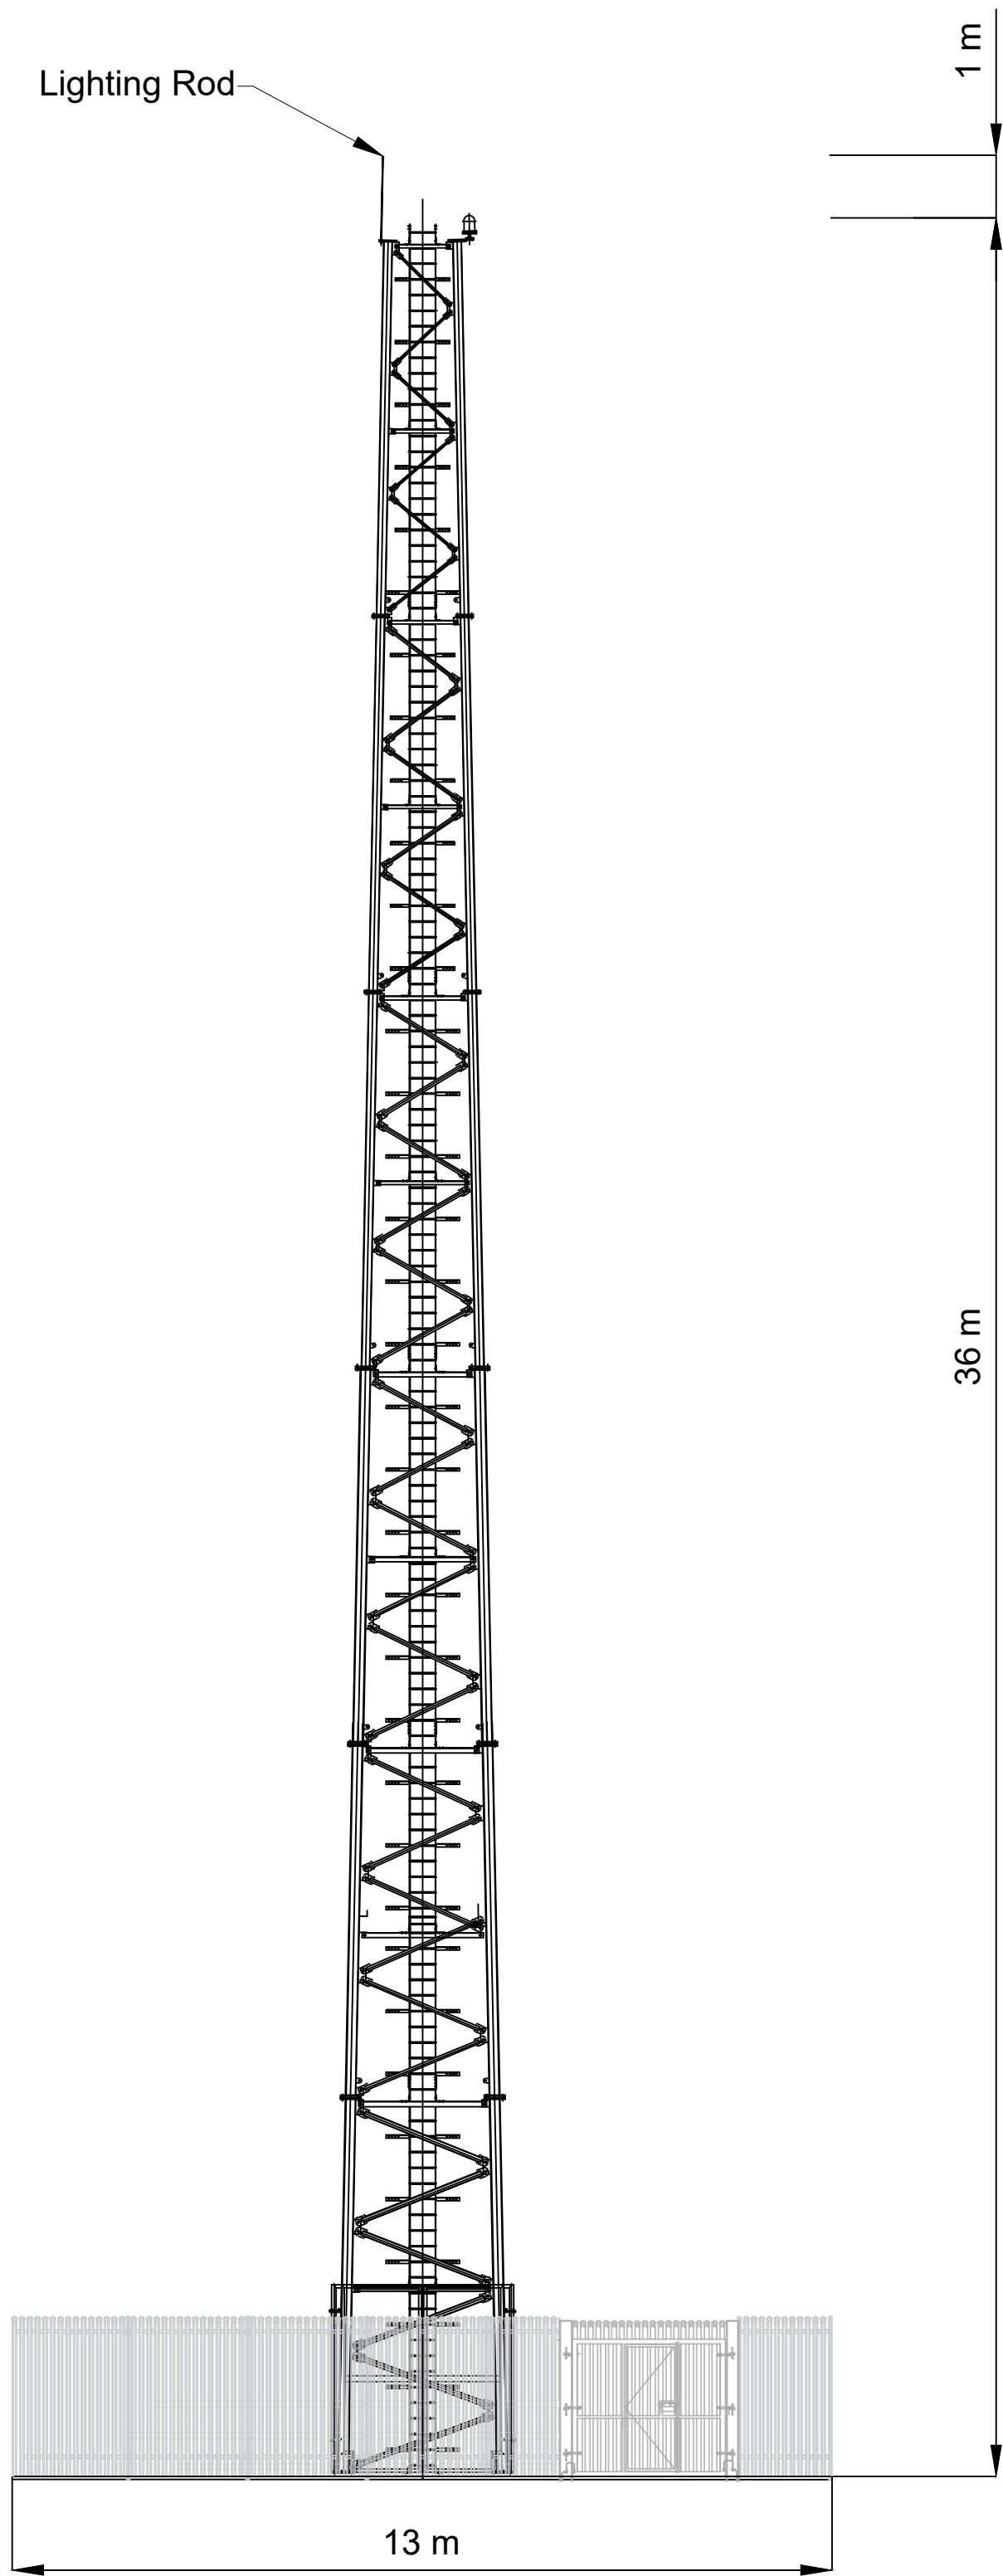

TELECOMS TOWER ELEVATION
Scale: 1:100

If Applicable : Ordnance Survey Ireland Licence No. CYAL50221678 © Ordnance Survey Ireland and Government of Ireland

Rev.	Description	App By	Date
P01	ISSUE FOR PLANNING		

PROJECT	LITTLETON WIND FARM	CLIENT				LITTLETON WIND FARM DAC				
SHEET	TELECOMS TOWER PLAN AND ELEVATION	Date	30.04.26	Project number	P20-211	Scale (@ A1)	1:100			
		Drawn by	EB	Drawing Number			P20-211-0102-0010		Rev	P01
		Checked by	TB							
		(Sheet not subject 0102)								