



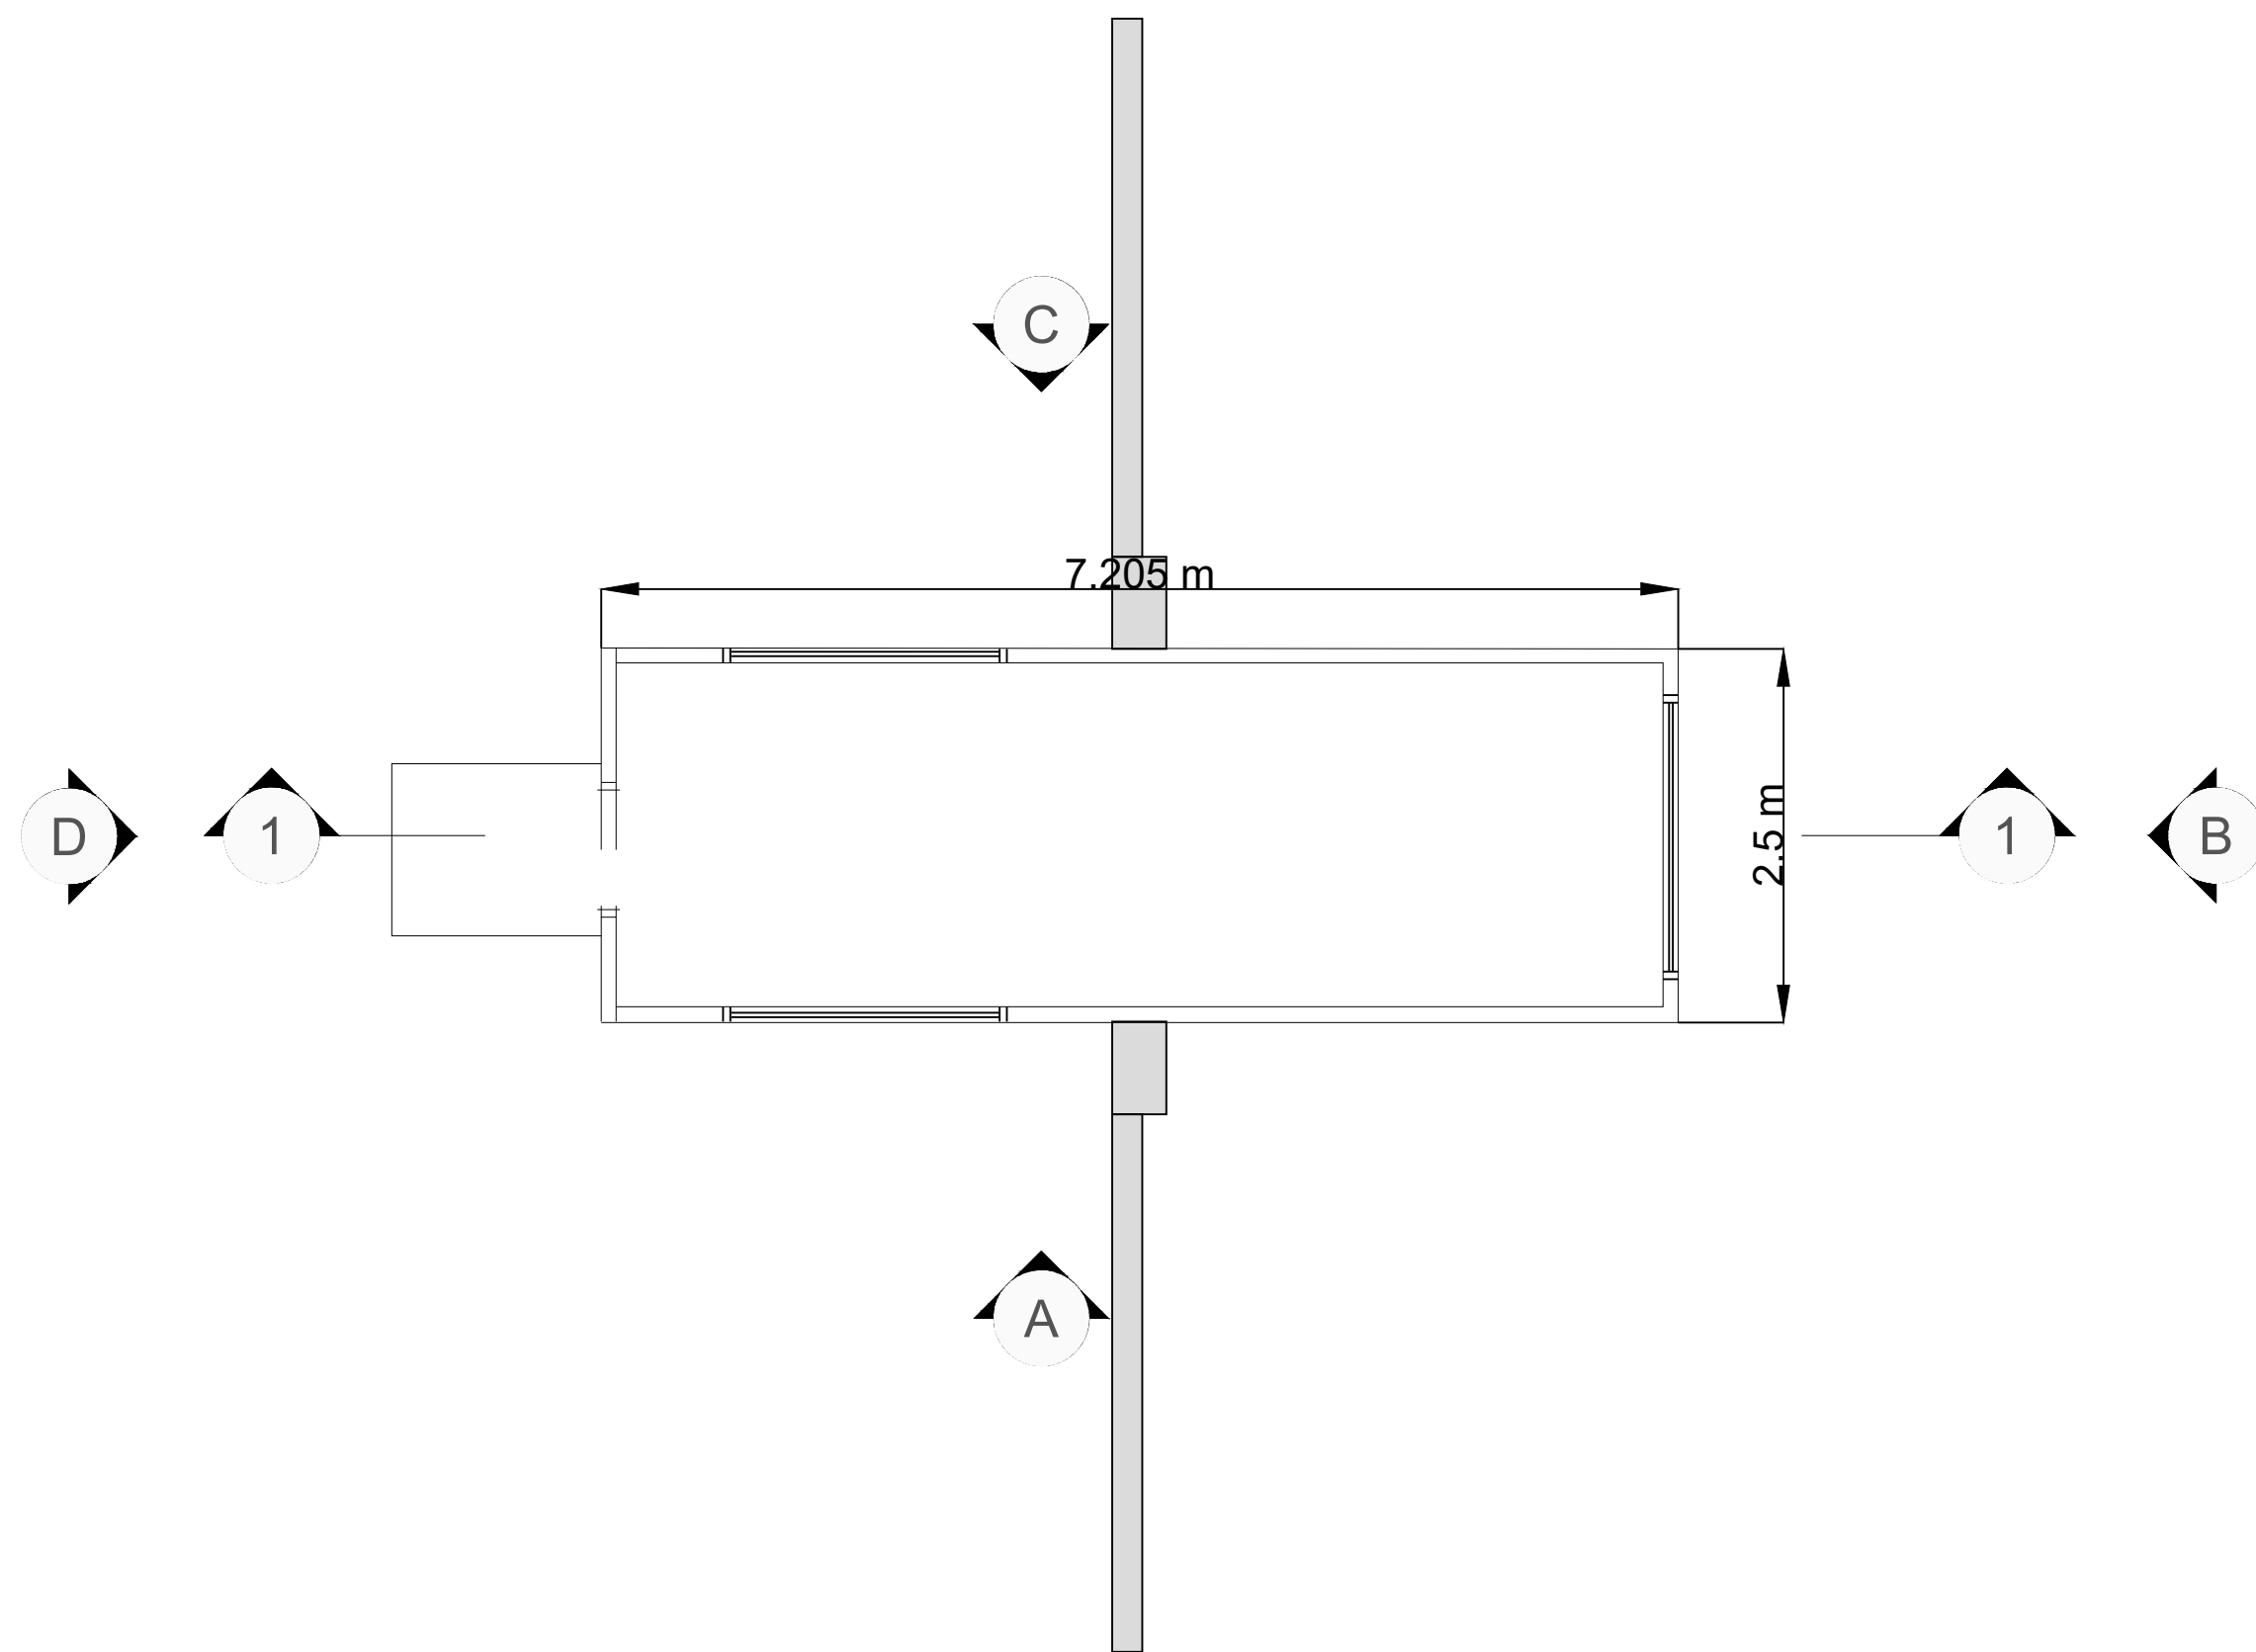


SECURTIY CABIN PLAN

Scale: 1:50

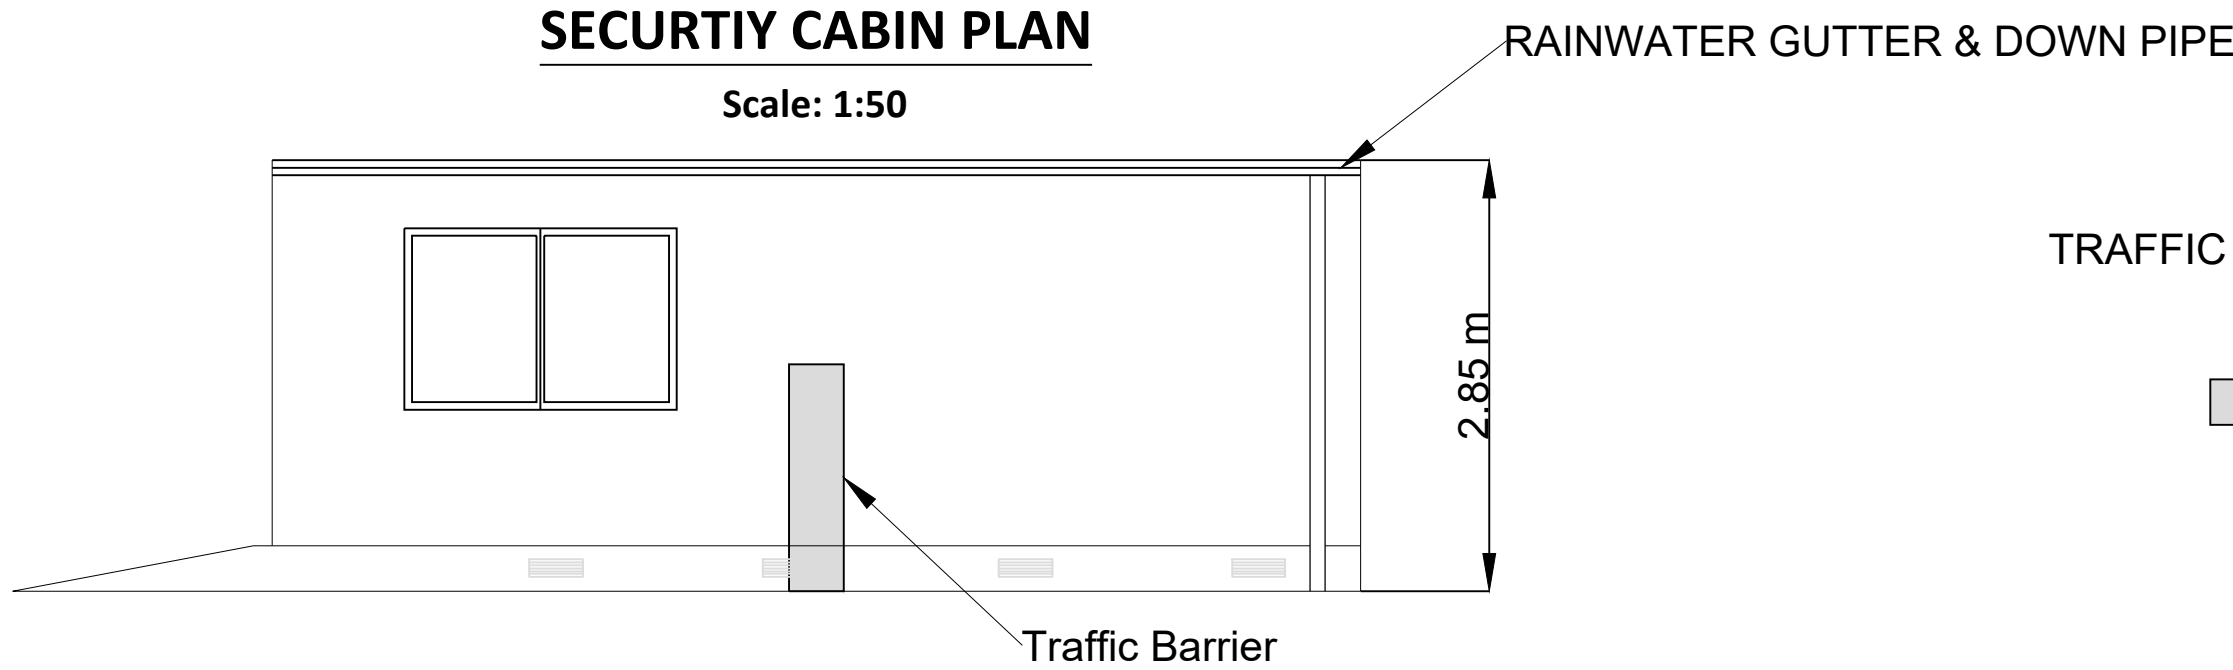


ELEVATION A

Scale: 1:50

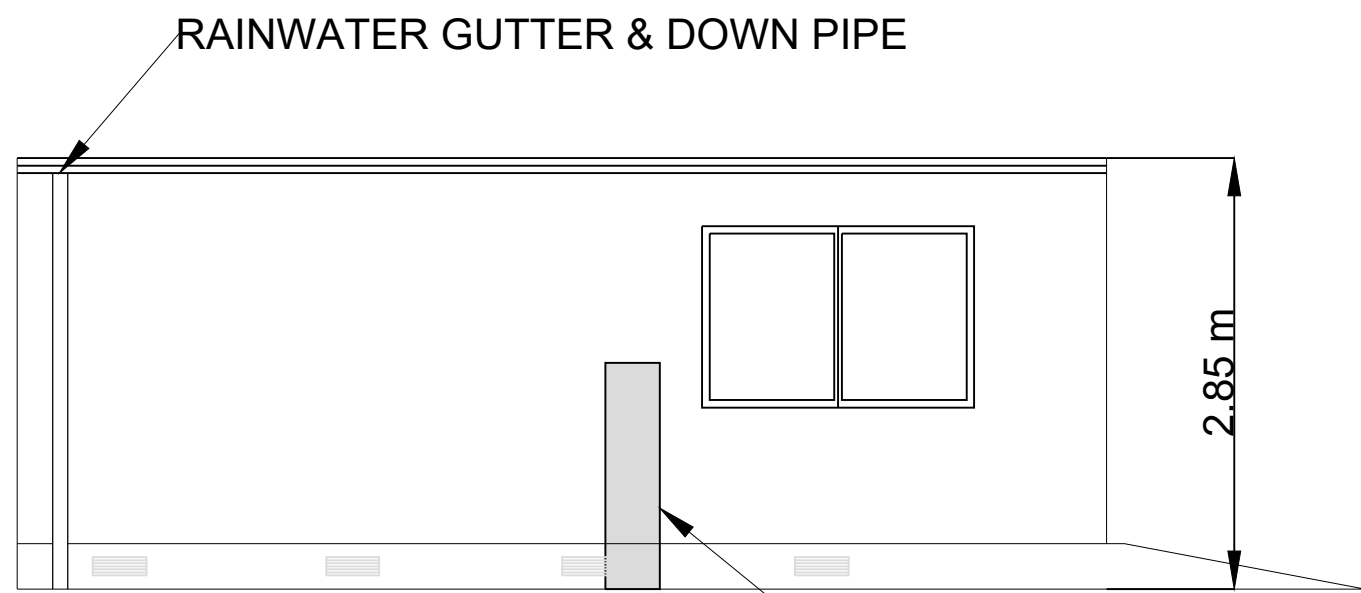


ELEVATION C

Scale: 1:50

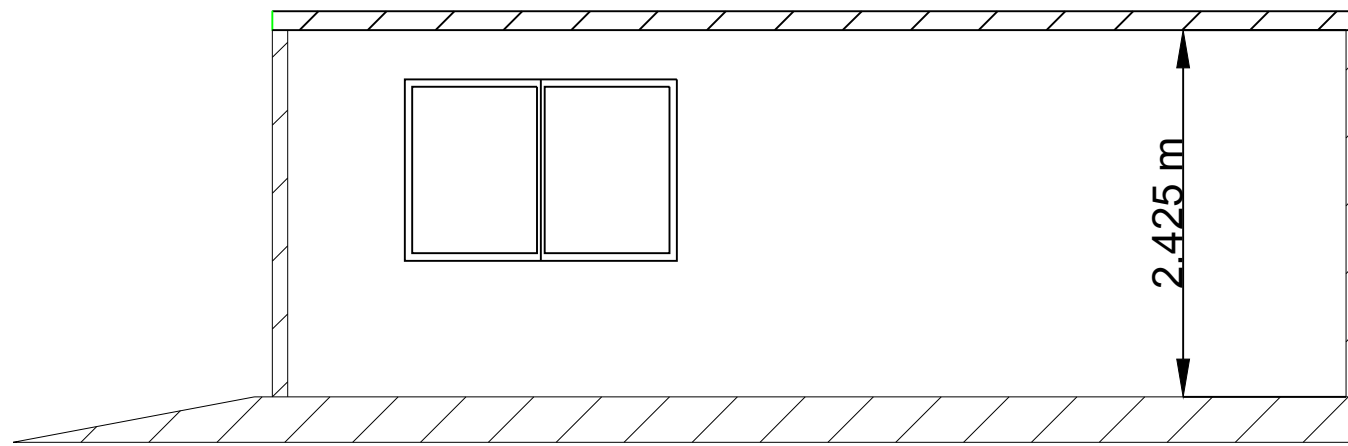


SECTION 1-1

Scale: 1:50

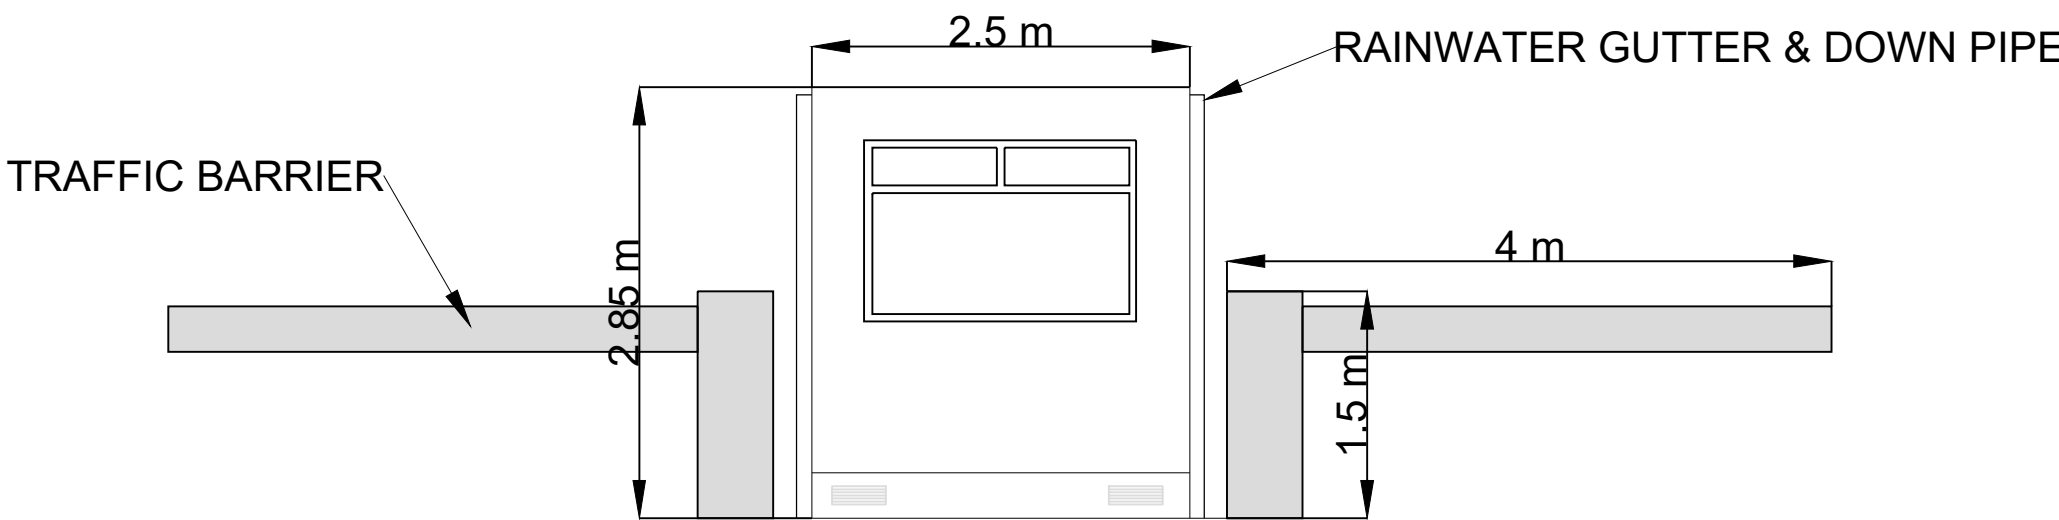

ELEVATION B

Scale: 1:50

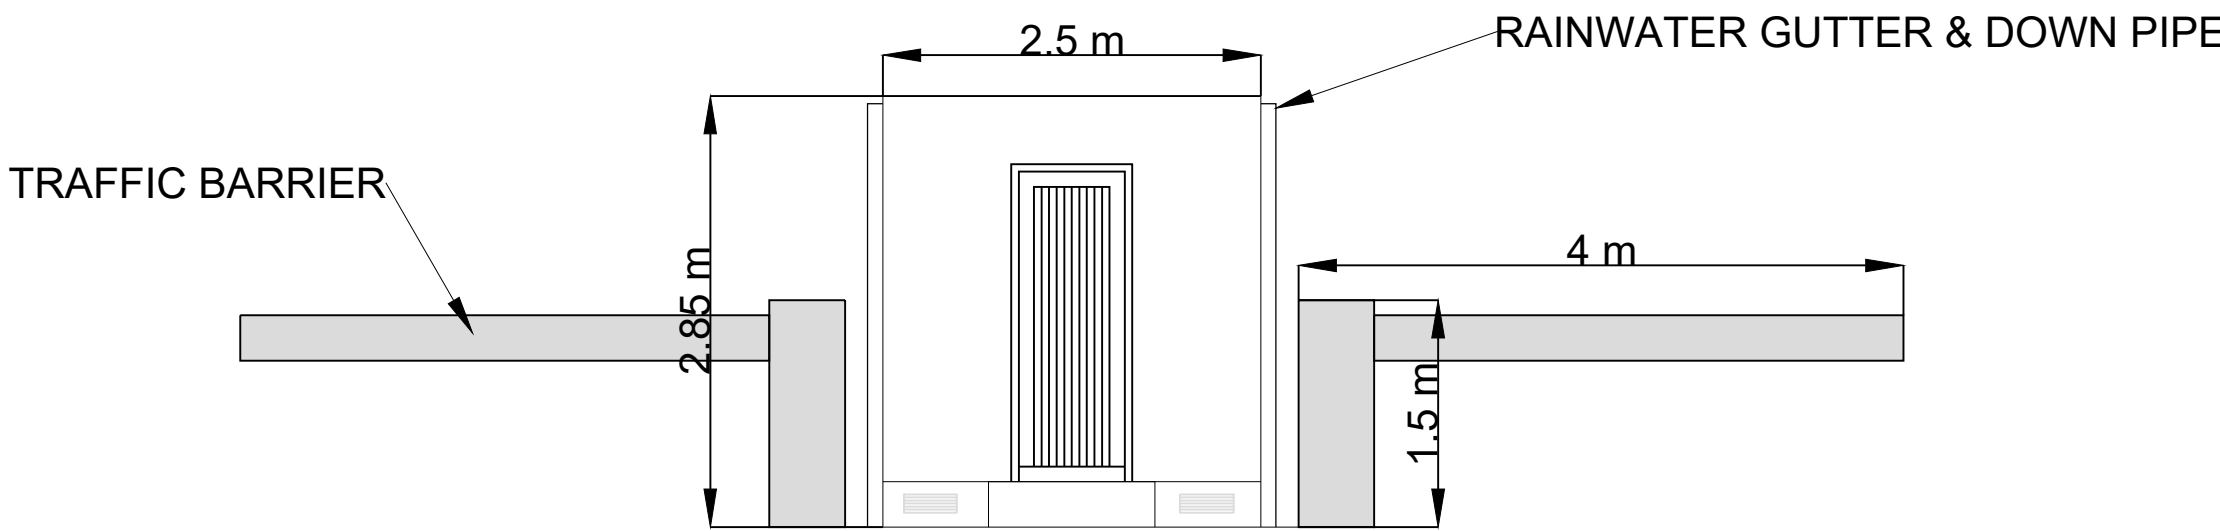

ELEVATION D

Scale: 1:50

If Applicable : Ordnance Survey Ireland Licence No. CYAL50221678 © Ordnance Survey Ireland and Government of Ireland

Rev.	Description	App By	Date
P01	ISSUE FOR PLANNING		

PROJECT		CLIENT		
LITTLETON WIND FARM		LITTLETON WIND FARM DAC		
SHEET		Date	30.04.26	Project number
SECURITY CABIN PLAN, ELEVATIONS AND SECTION		Drawn by	EB	Drawing Number
		Checked by	TB	P20-211-0102-0012
		Scale (@ A1)		Rev
		1:50		P01