



Notes.
1. Levels shown relative to ordinance datum (Malin Head).

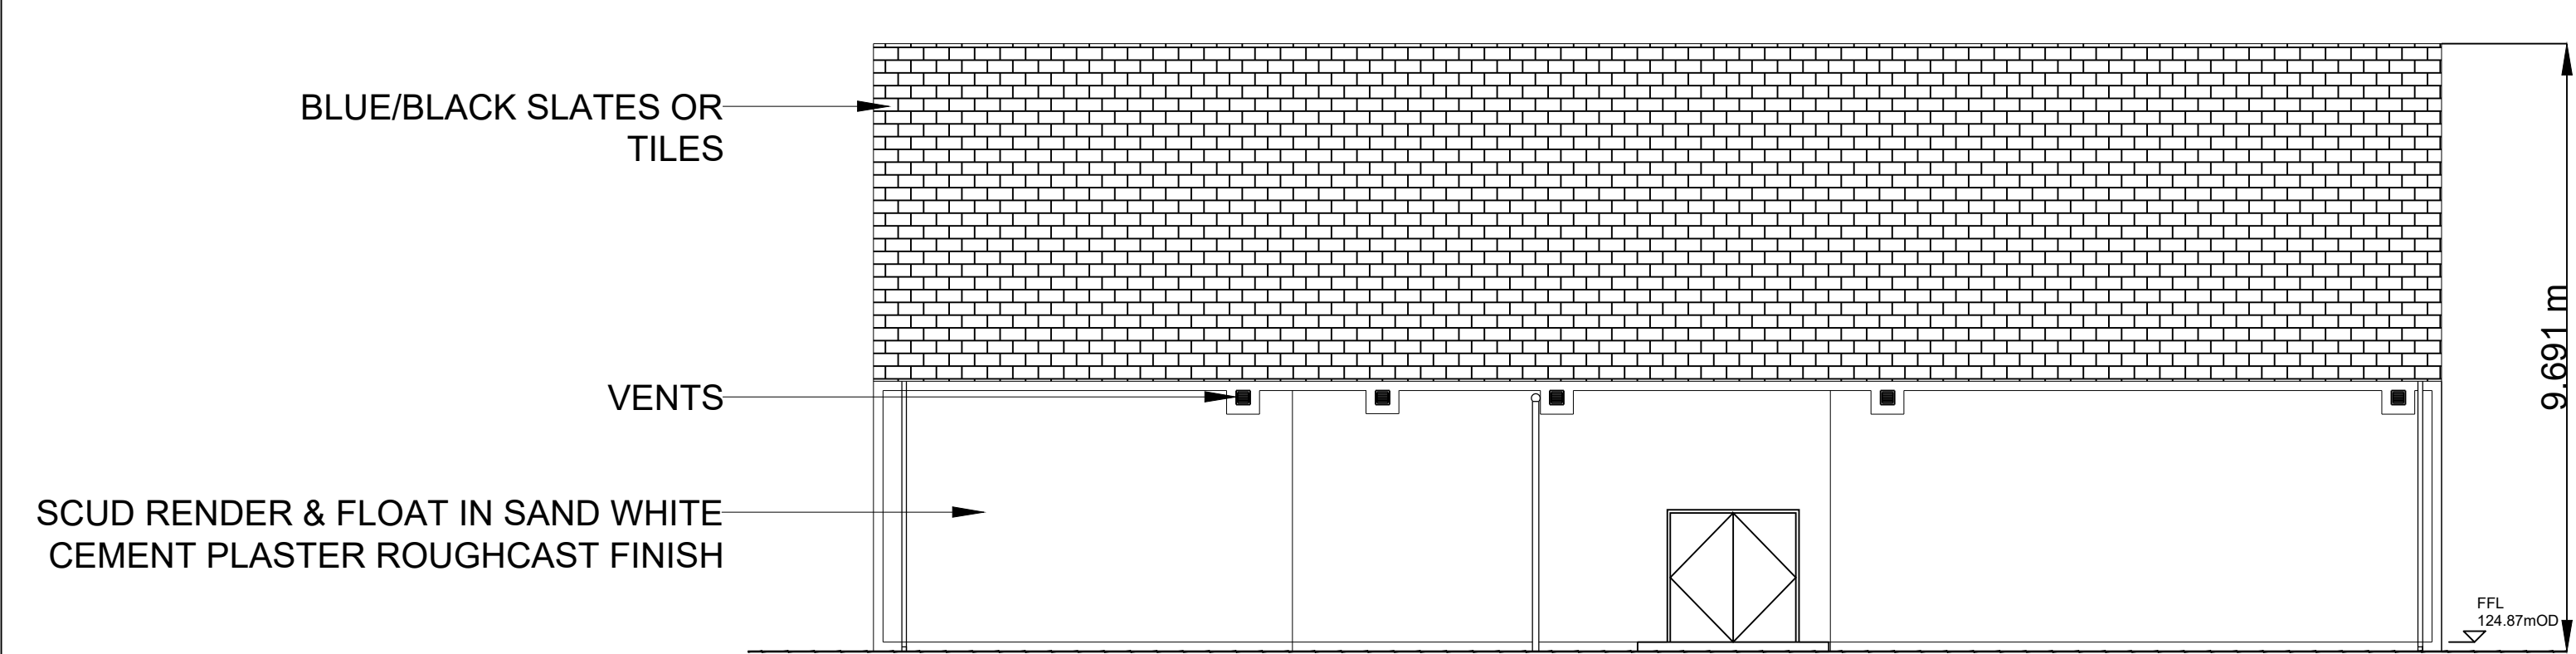


ELEVATION 1

Scale: 1:100

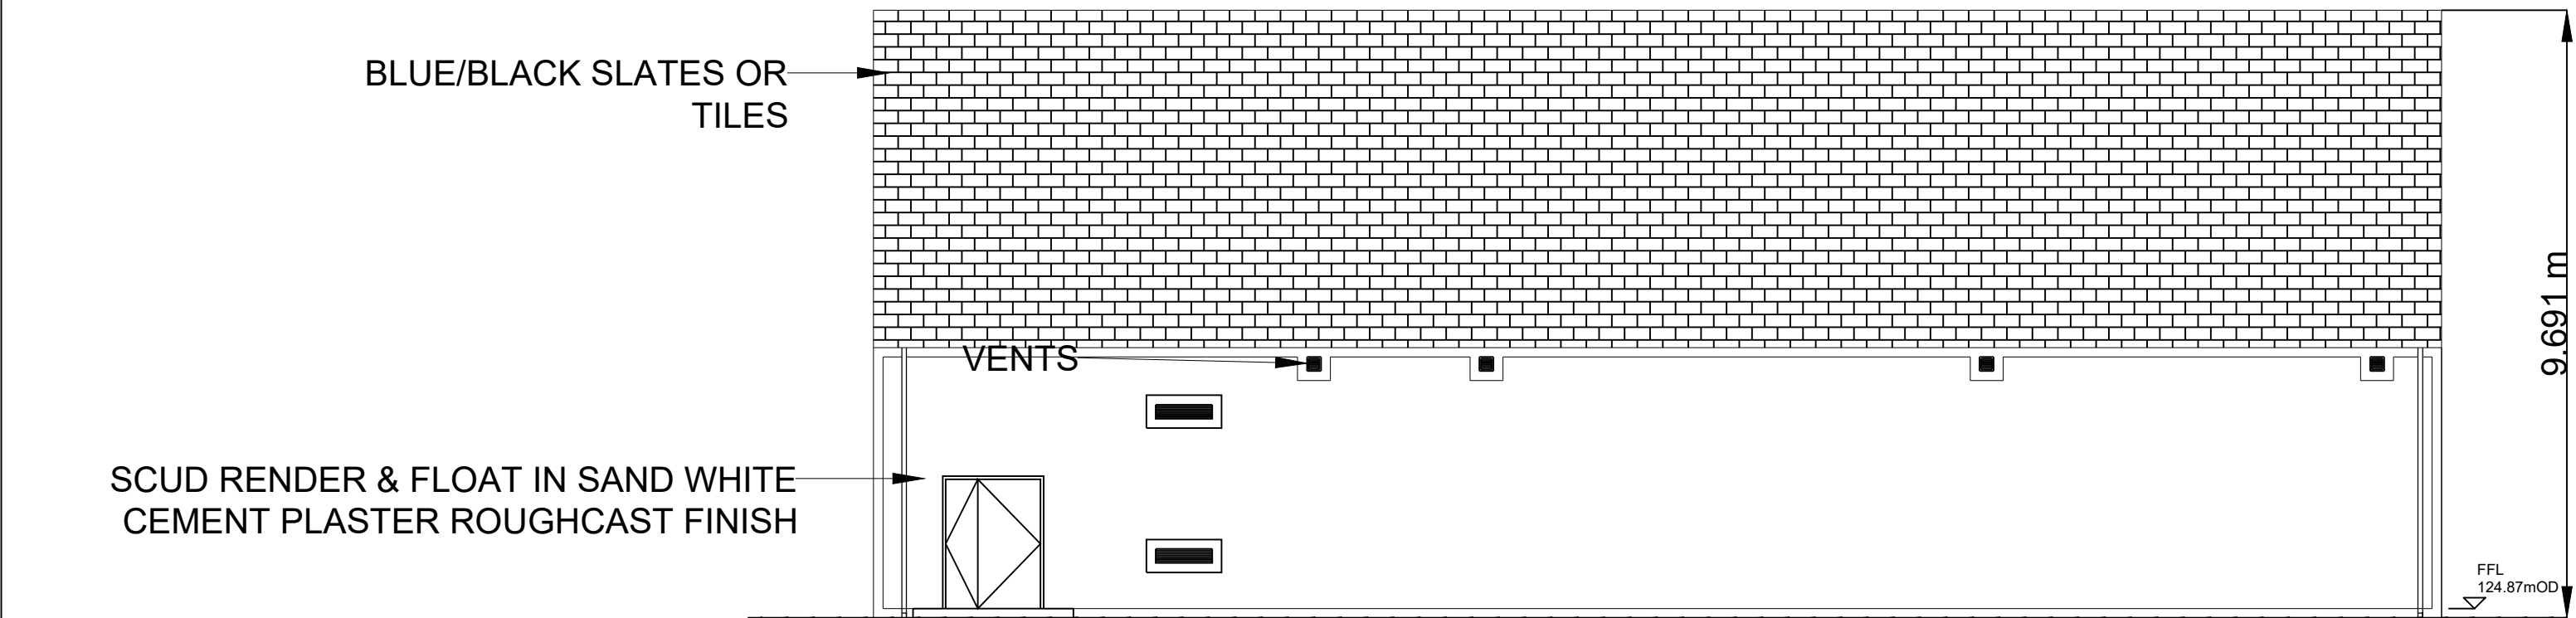


ELEVATION 2

Scale: 1:100

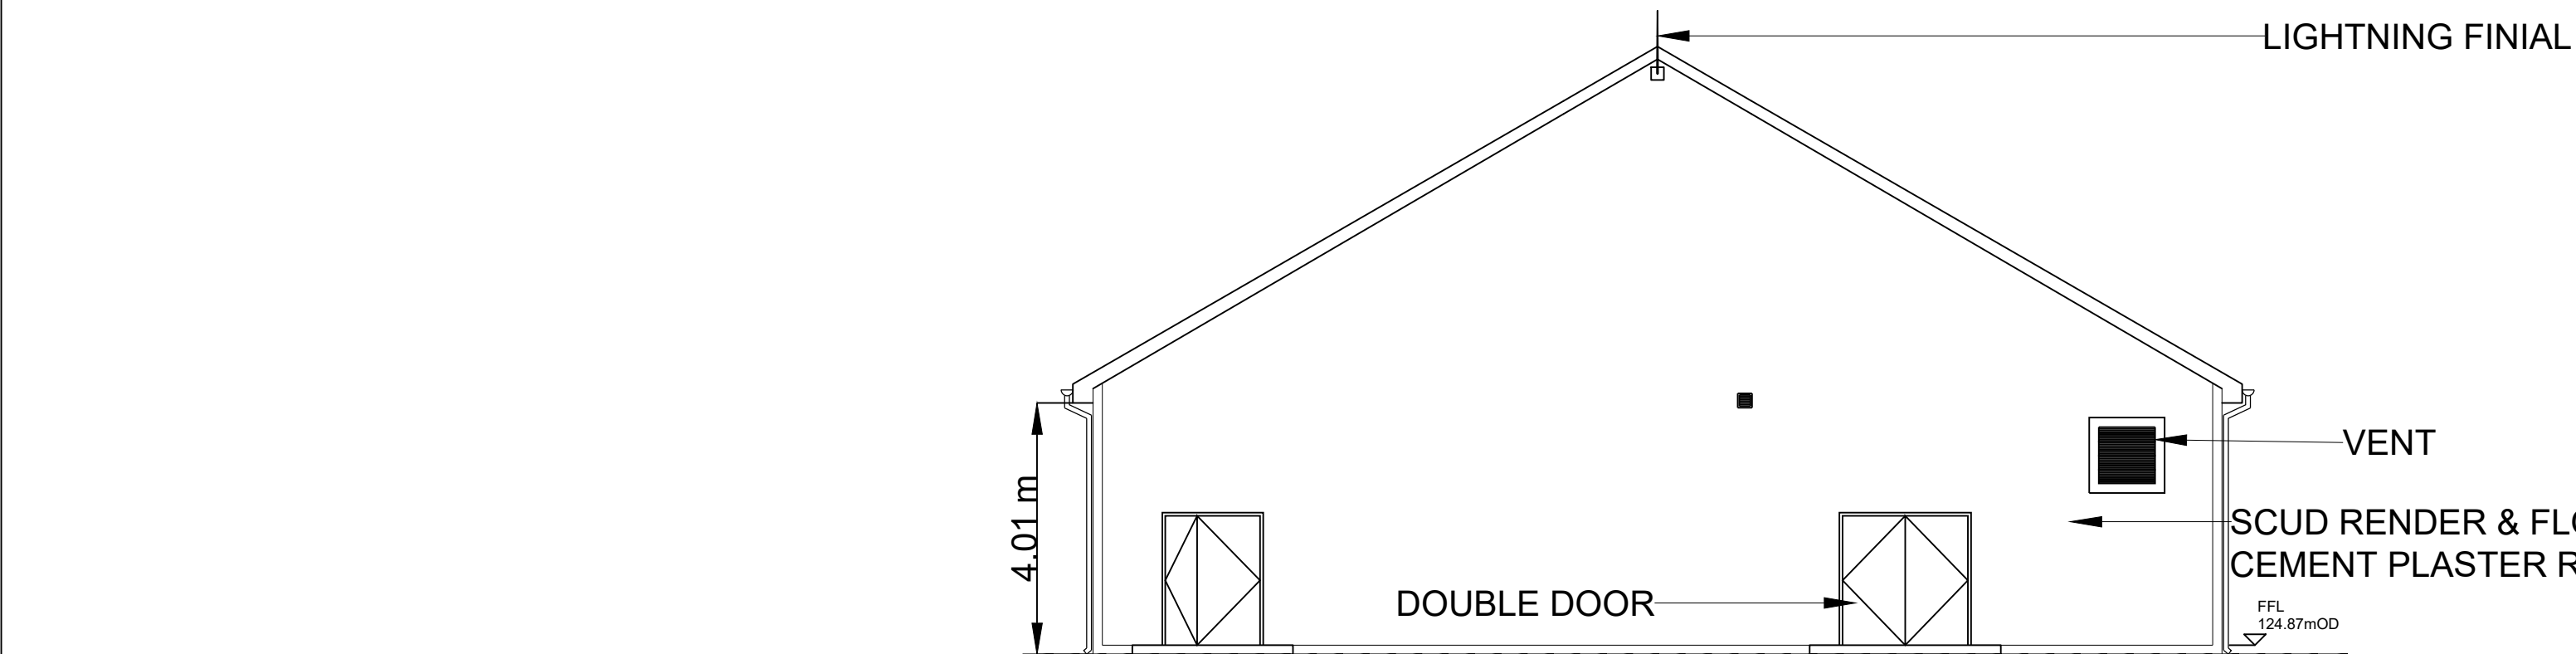


ELEVATION 3

Scale: 1:100

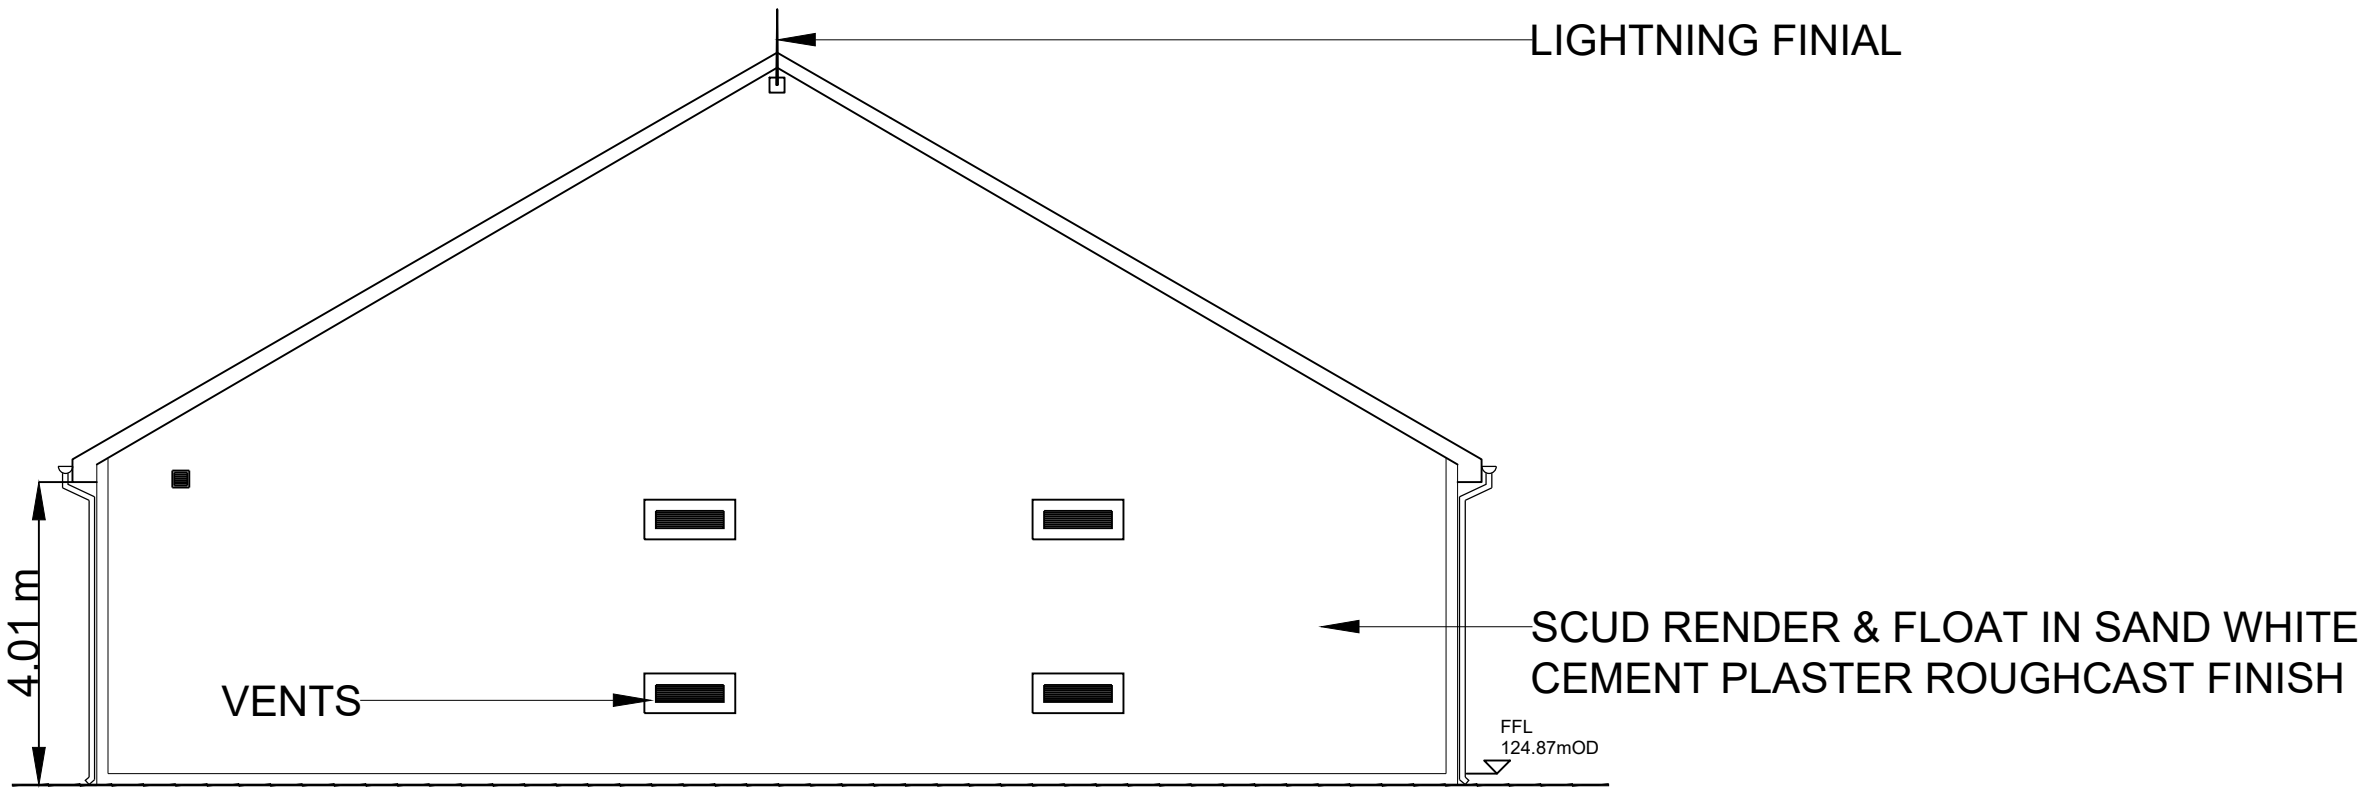

ELEVATION 4

Scale: 1:100

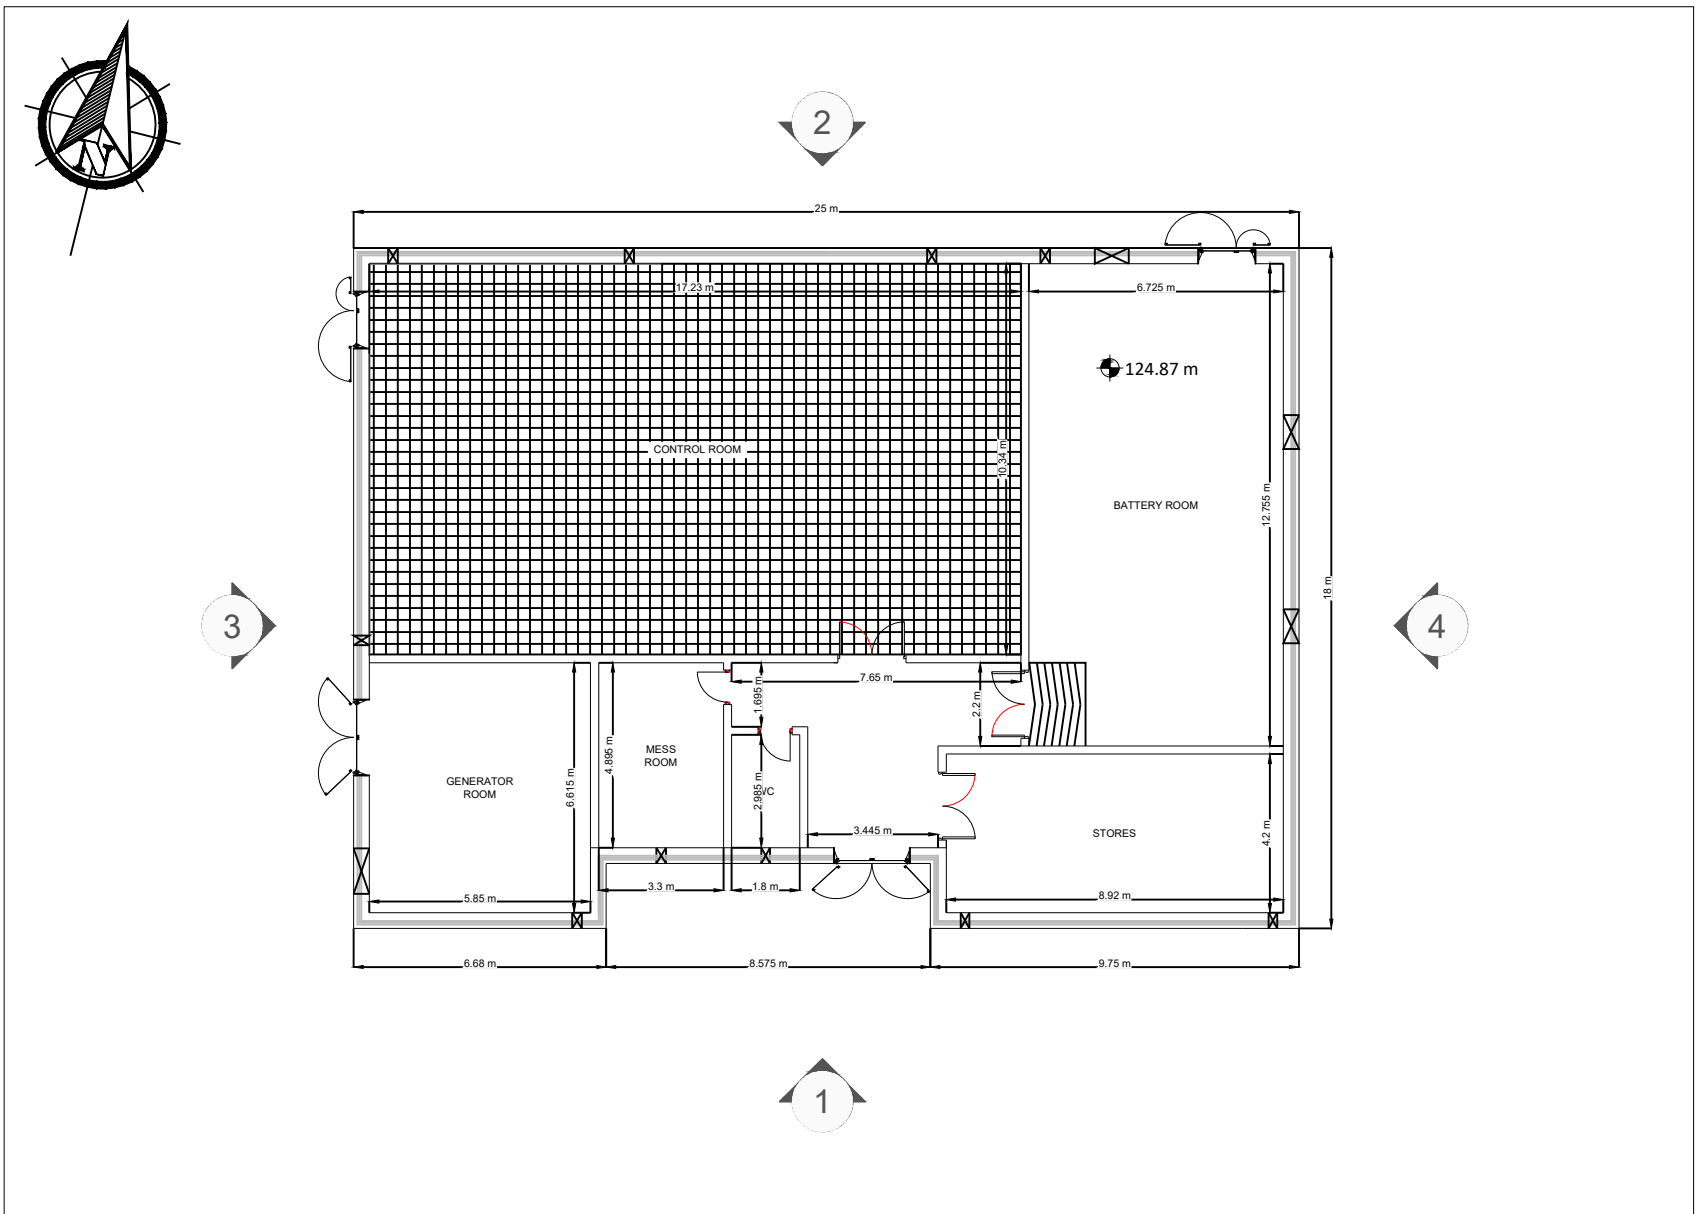

KEY PLAN

Scale: 1:100

If Applicable : Ordnance Survey Ireland Licence No. CYAL50221678 © Ordnance Survey Ireland and Government of Ireland

Rev.	Description	App By	Date
P01	ISSUE FOR PLANNING		

PROJECT	CLIENT		
LITTLETON WIND FARM	LITTLETON WIND FARM DAC		
SHEET	Date 30.04.26	Project number P20-211	Scale (@ A1) 1:100
TSO BUILDING ELEVATIONS	Drawn by EB	Drawing Number P20-211-0102-0015	Rev P01
	Checked by TB		