




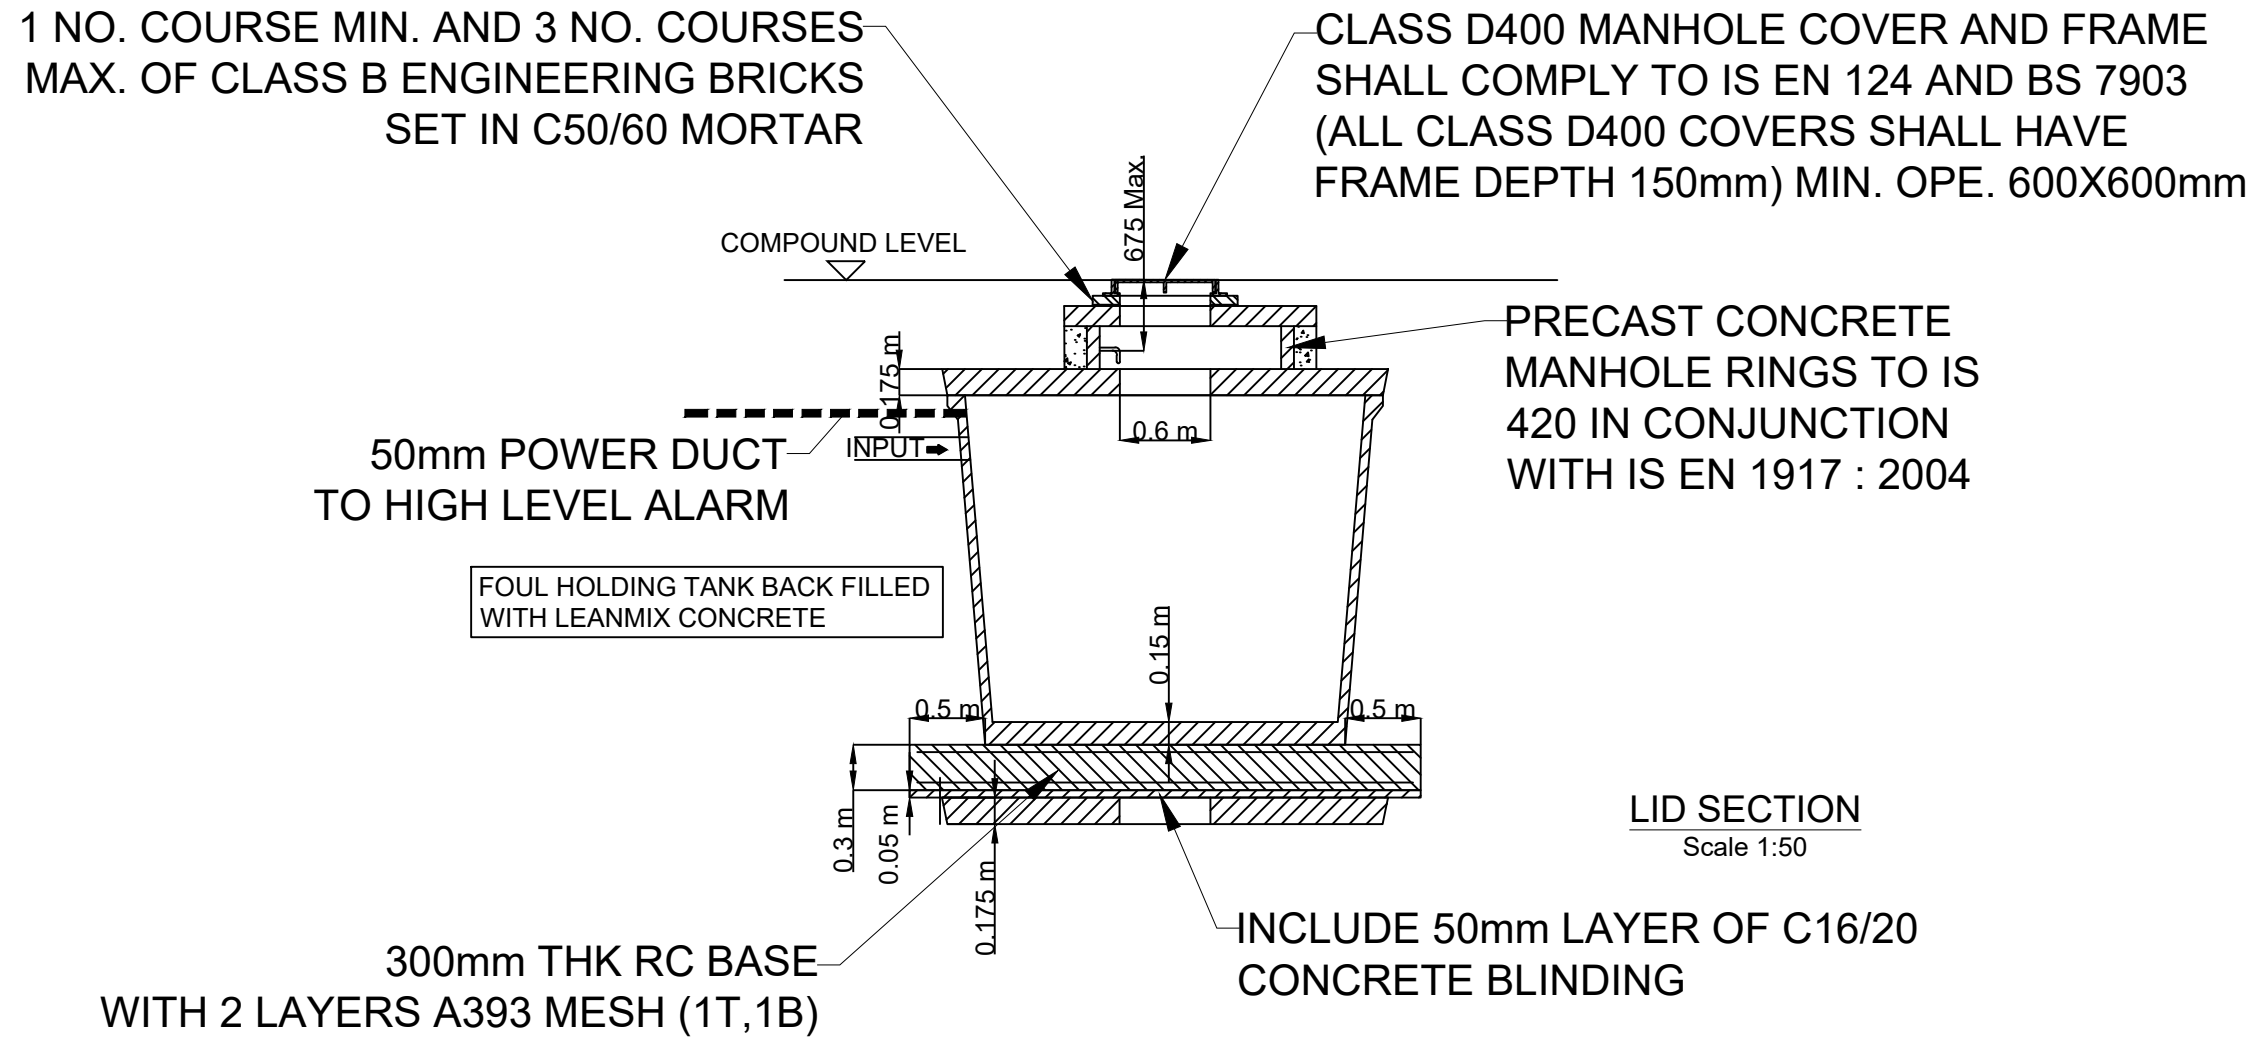


TANK VERTICAL SECTION
Scale: 1:50

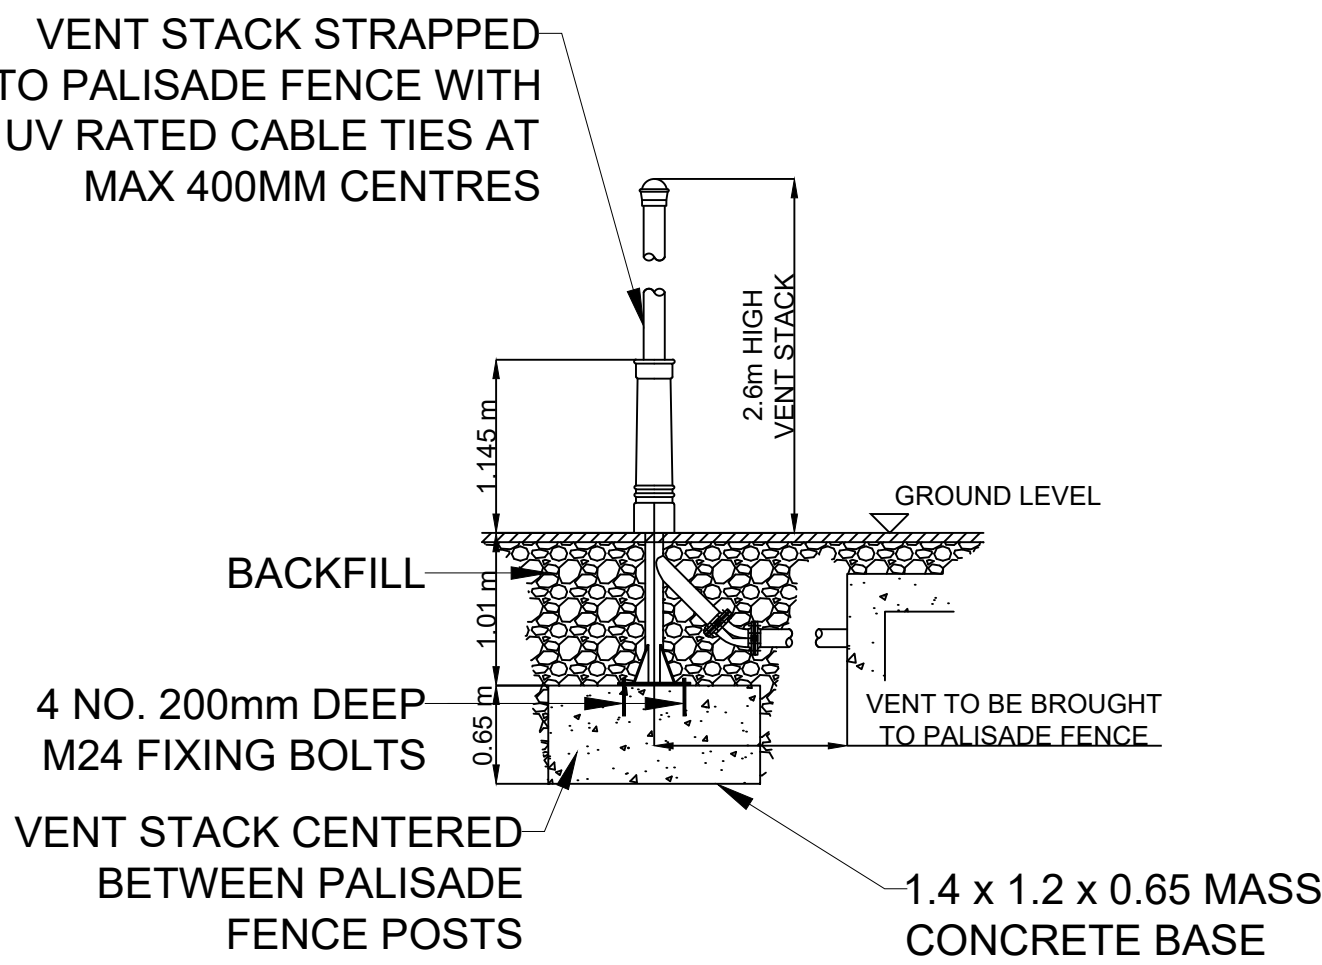


SECTION
Scale: 1:50

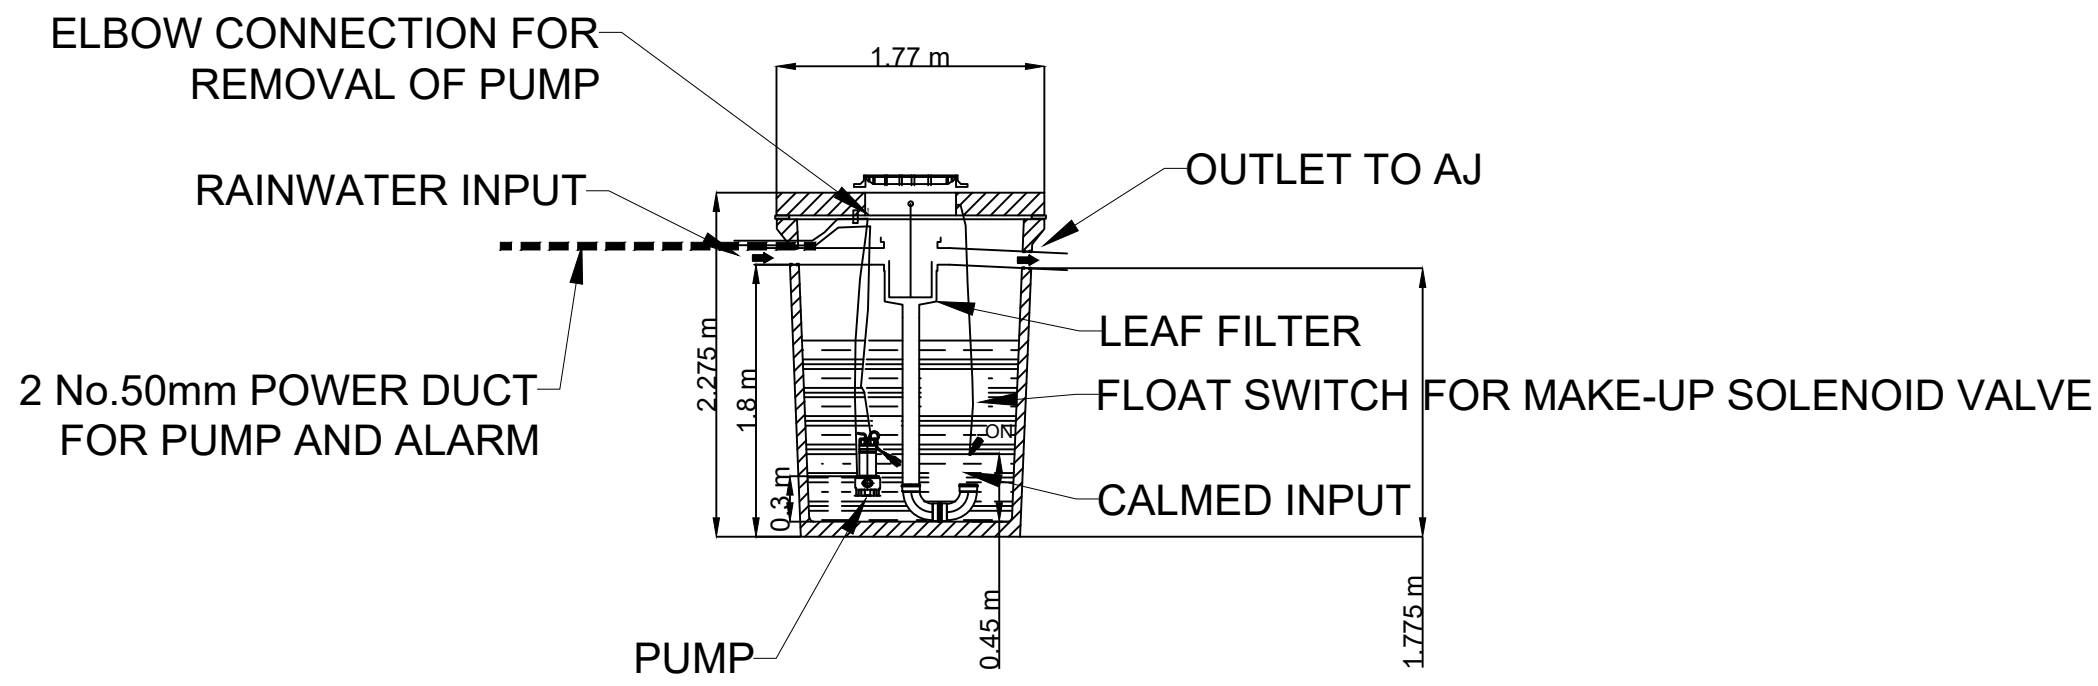


SECTION
Scale: 1:50

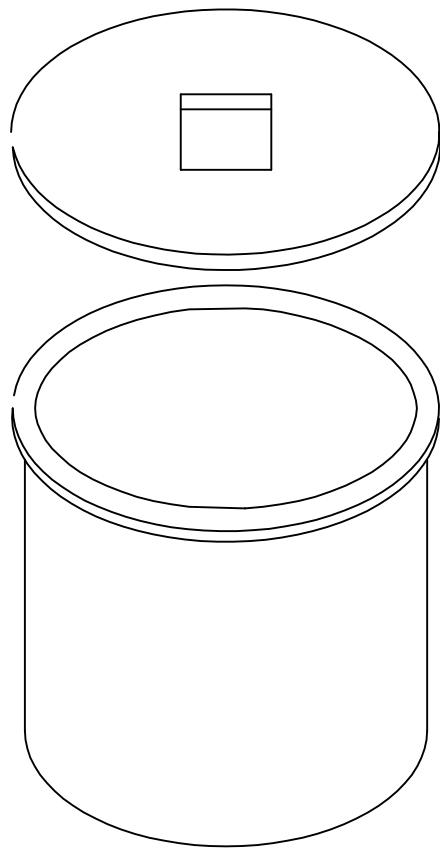


**FOUL SEWER HOLDING TANK
(VOLUME 5m³)**
Scale: 1:50

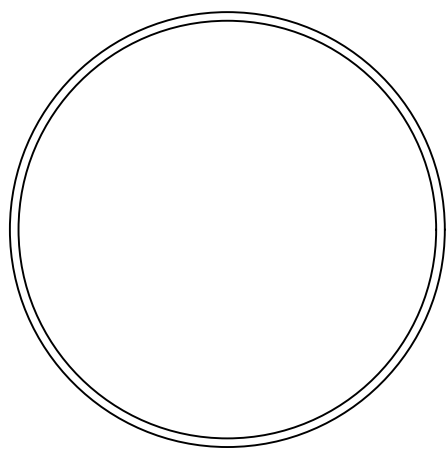


TANK TOP PLAN
Scale: 1:50

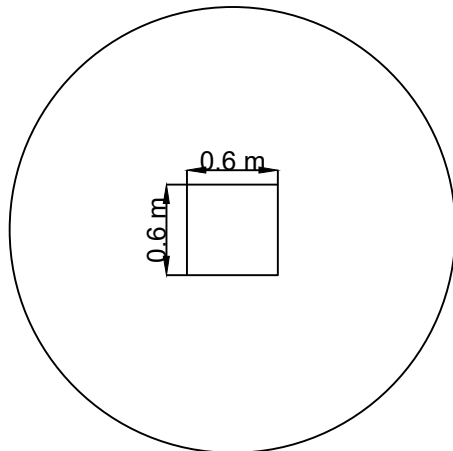

LID TOP PLAN
Scale: 1:50

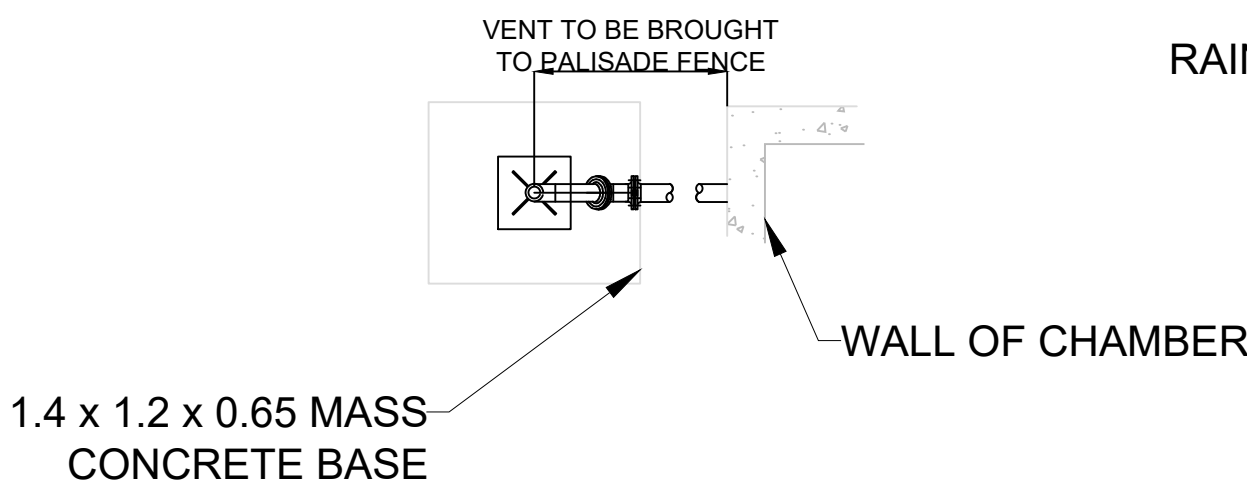

VENT STACK DETAIL
Scale: 1:50

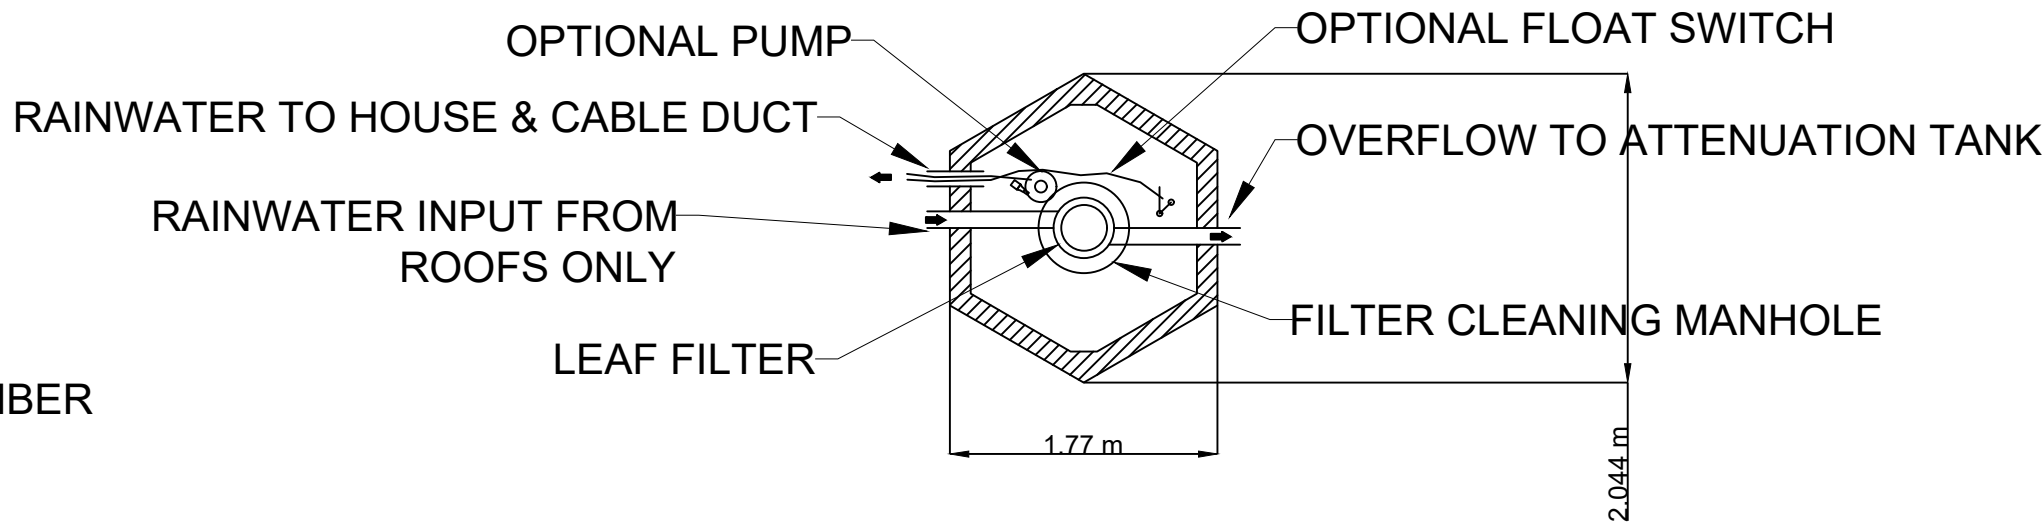

**RAINWATER HARVESTING
H+ TANK (3,500 LITRES)**
Scale: 1:50

If Applicable : Ordnance Survey Ireland Licence No. CYAL50221678 © Ordnance Survey Ireland and Government of Ireland

Rev.	Description	App By	Date
P01	ISSUE FOR PLANNING		

PROJECT	CLIENT		
LITTLETON WIND FARM	LITTLETON WIND FARM DAC		
SHEET	FOUL HOLDING TANK AND RAINWATER HARVESTING DETAILS	Date 30.04.26	Project number P20-211
		Drawn by EB	Scale (@ A1) 1:50
		Checked by TB	Drawing Number P20-211-0102-0016
			Rev P01