
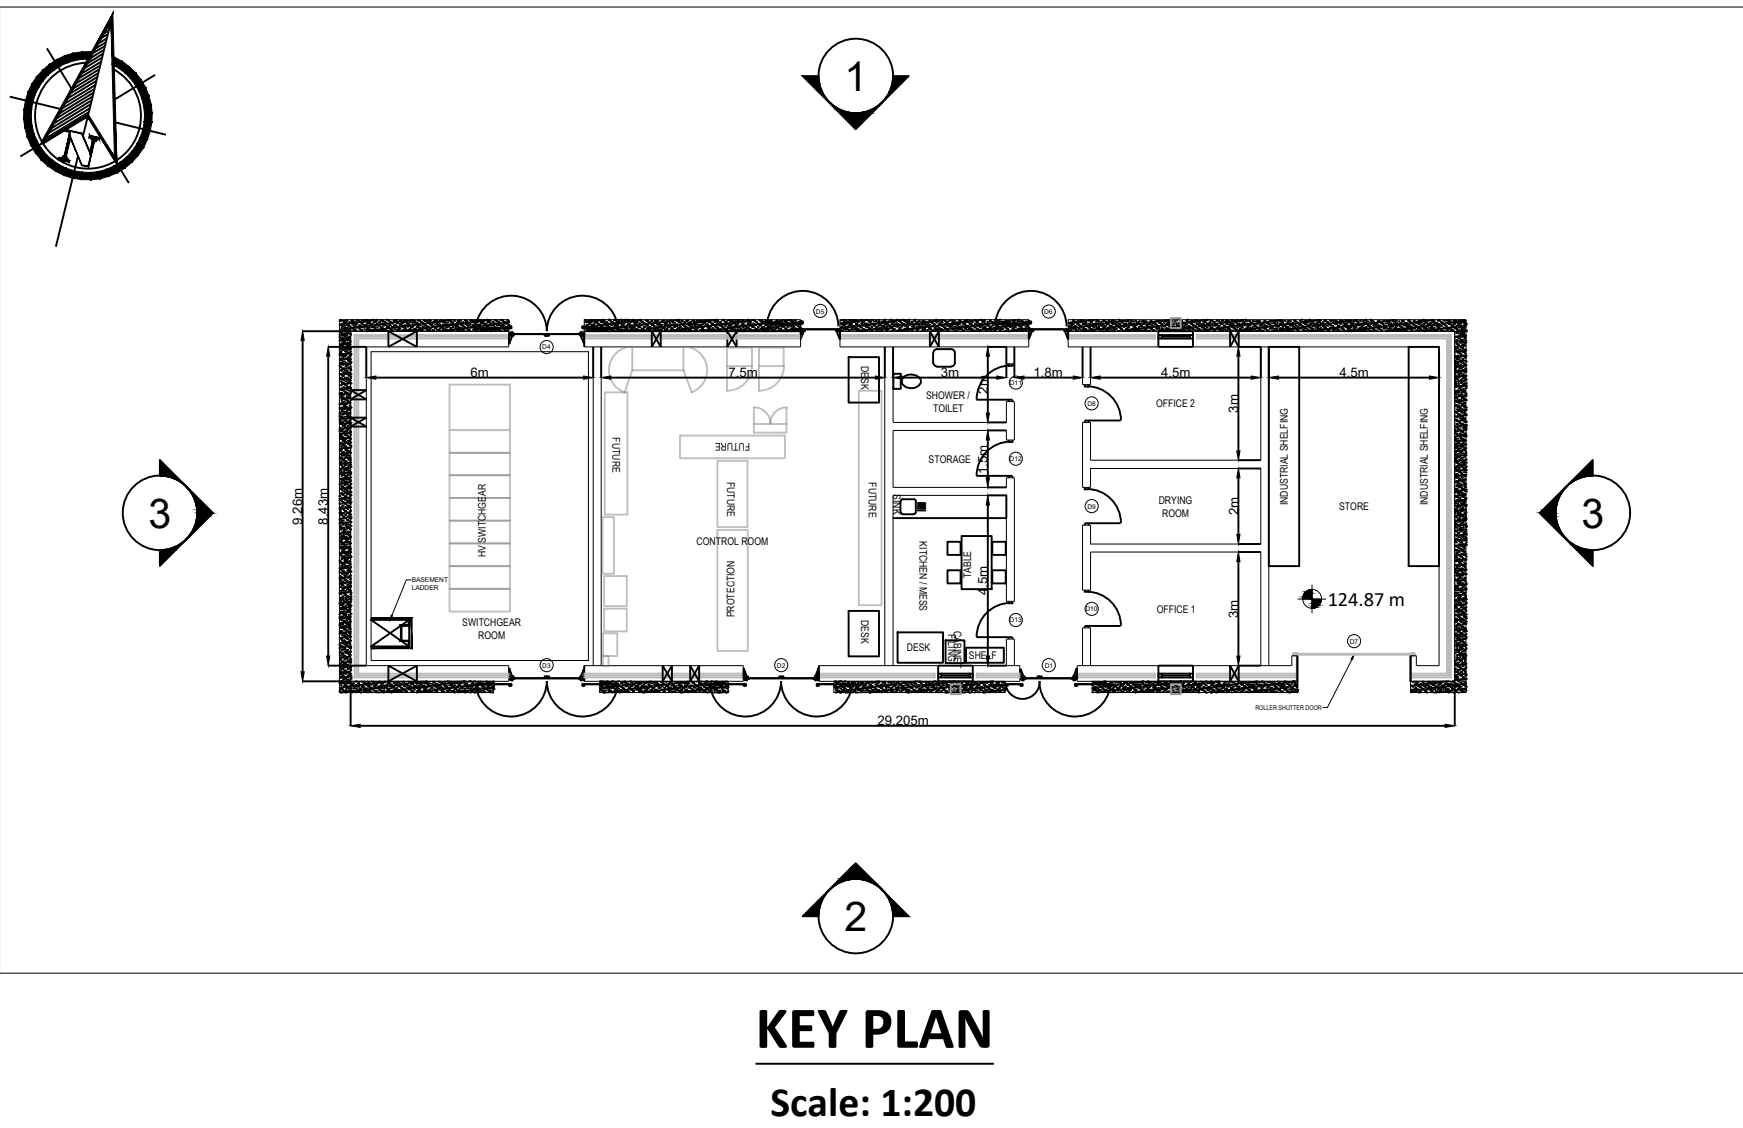
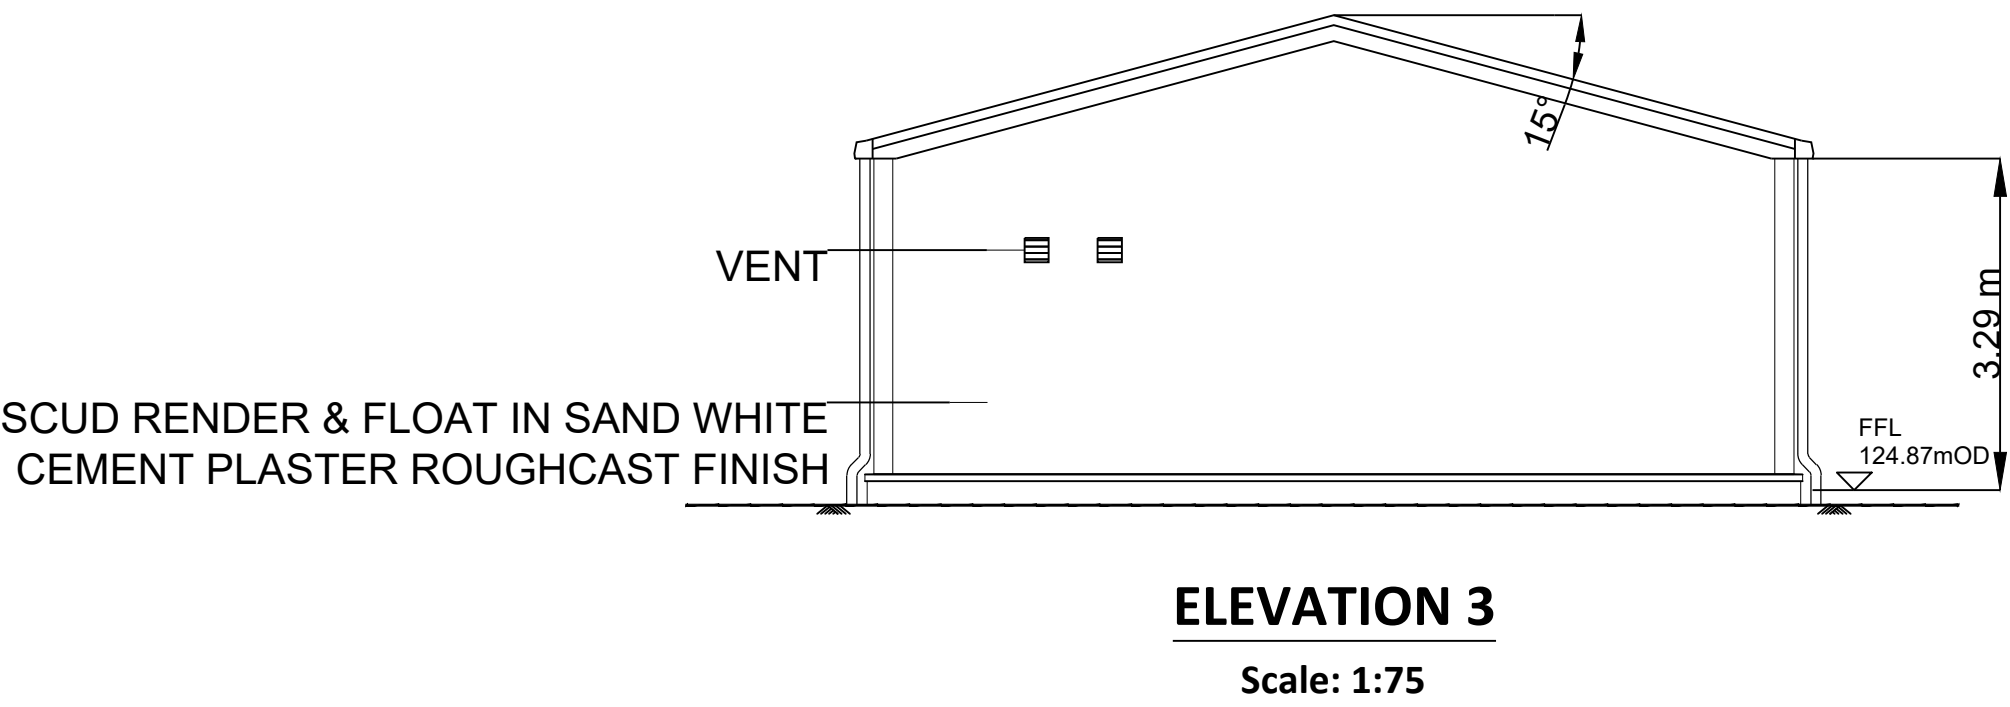
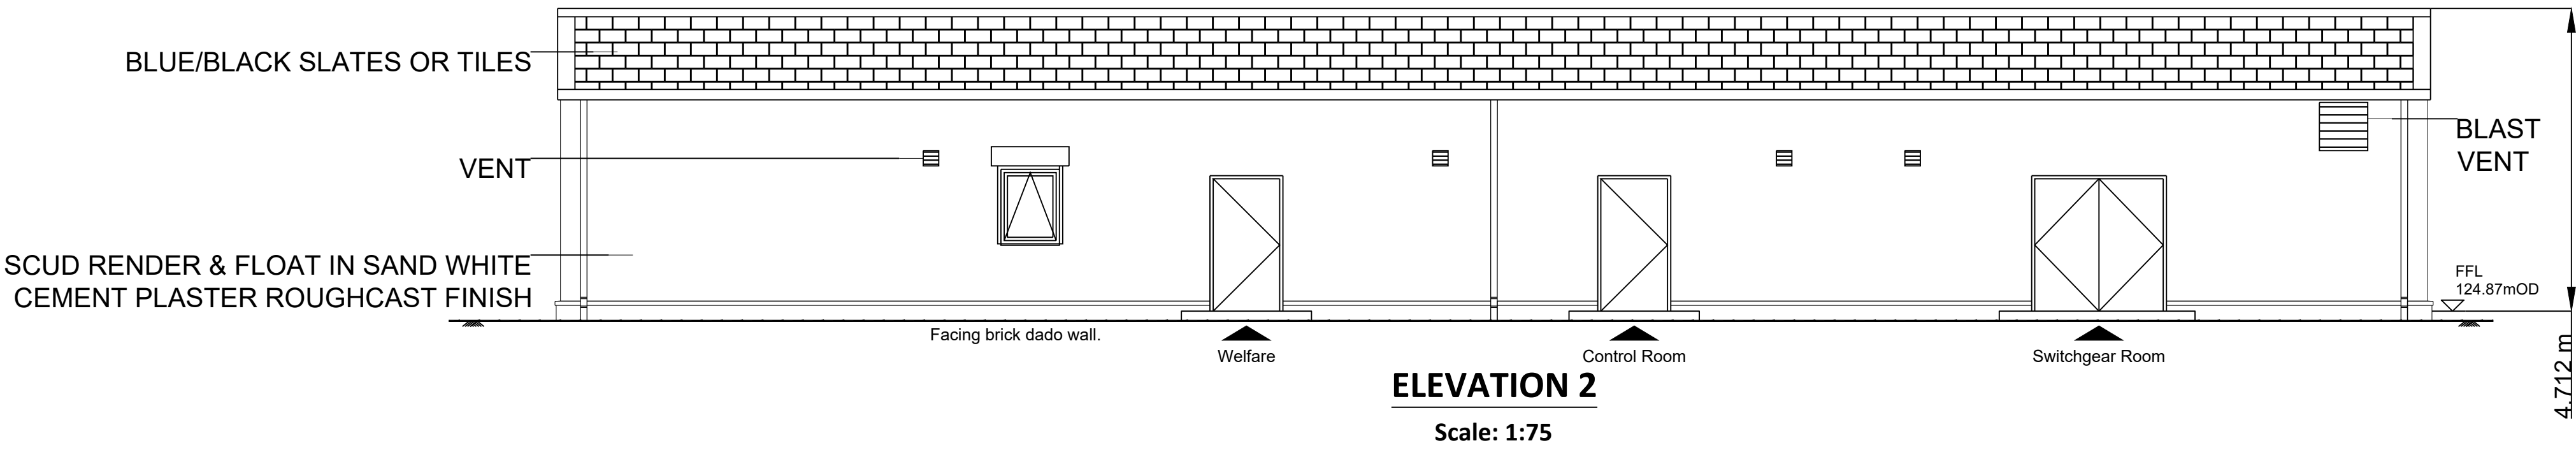
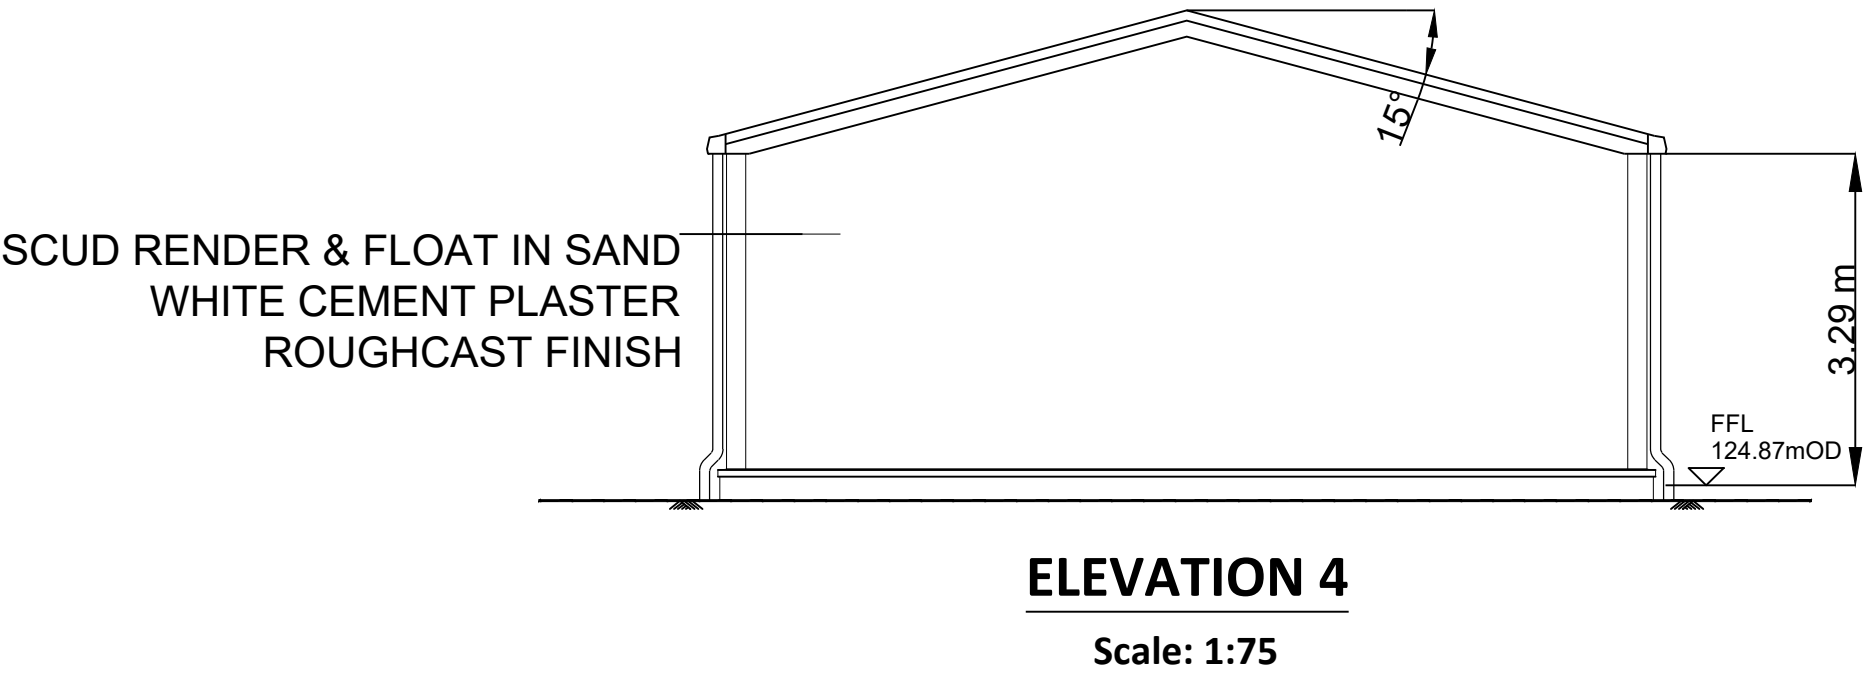


Notes.
1. Levels shown relative to ordinance datum (Malin Head).

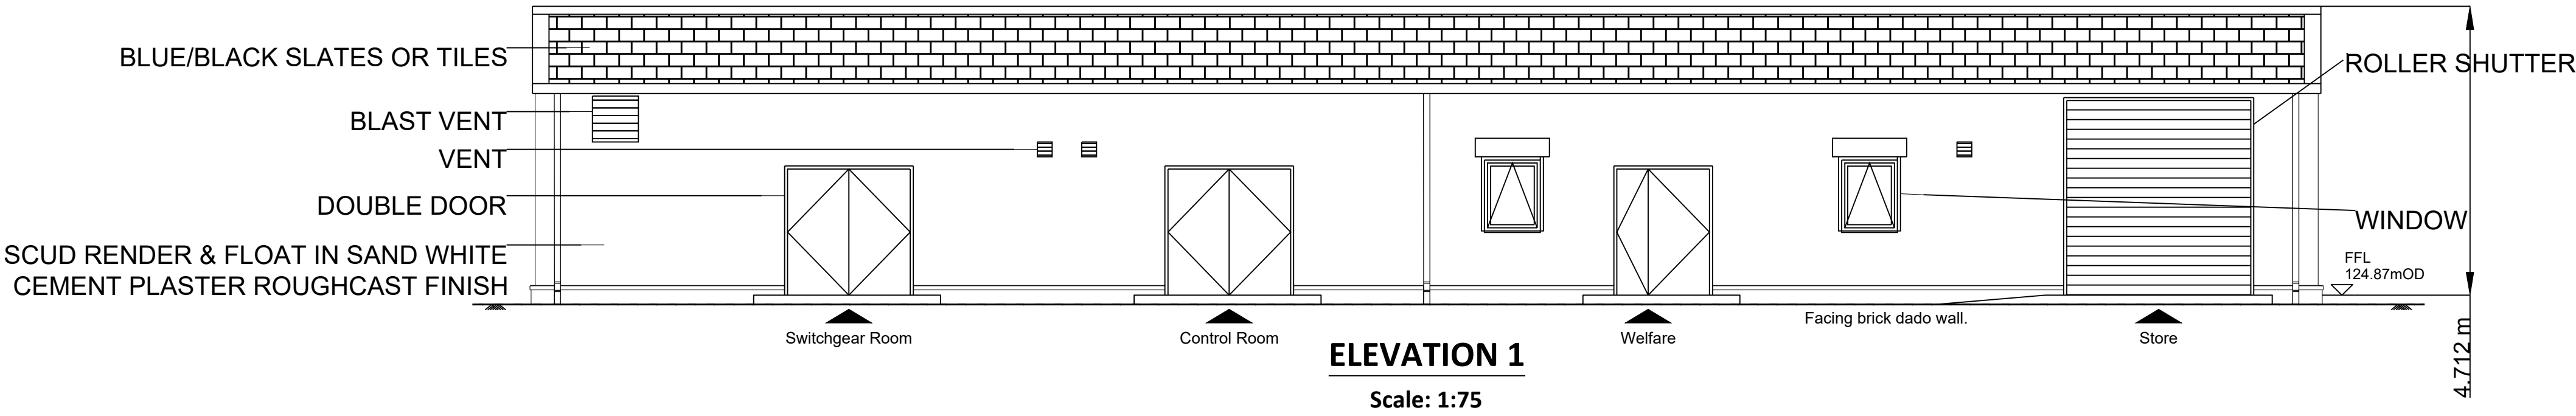

If Applicable : Ordnance Survey Ireland Licence No. CYAL50221678 © Ordnance Survey Ireland and Government of Ireland

Rev.	Description	App By	Date
P01	ISSUE FOR PLANNING		

PROJECT	CLIENT		
LITTLETON WIND FARM	LITTLETON WIND FARM DAC		
SHEET	IPP BUILDING ELEVATIONS	Date 30.04.26	Project number P20-211
		Drawn by EB	Scale (@ A1) As Shown
		Checked by TB	Drawing Number P20-211-0102-0018
			Rev P01