



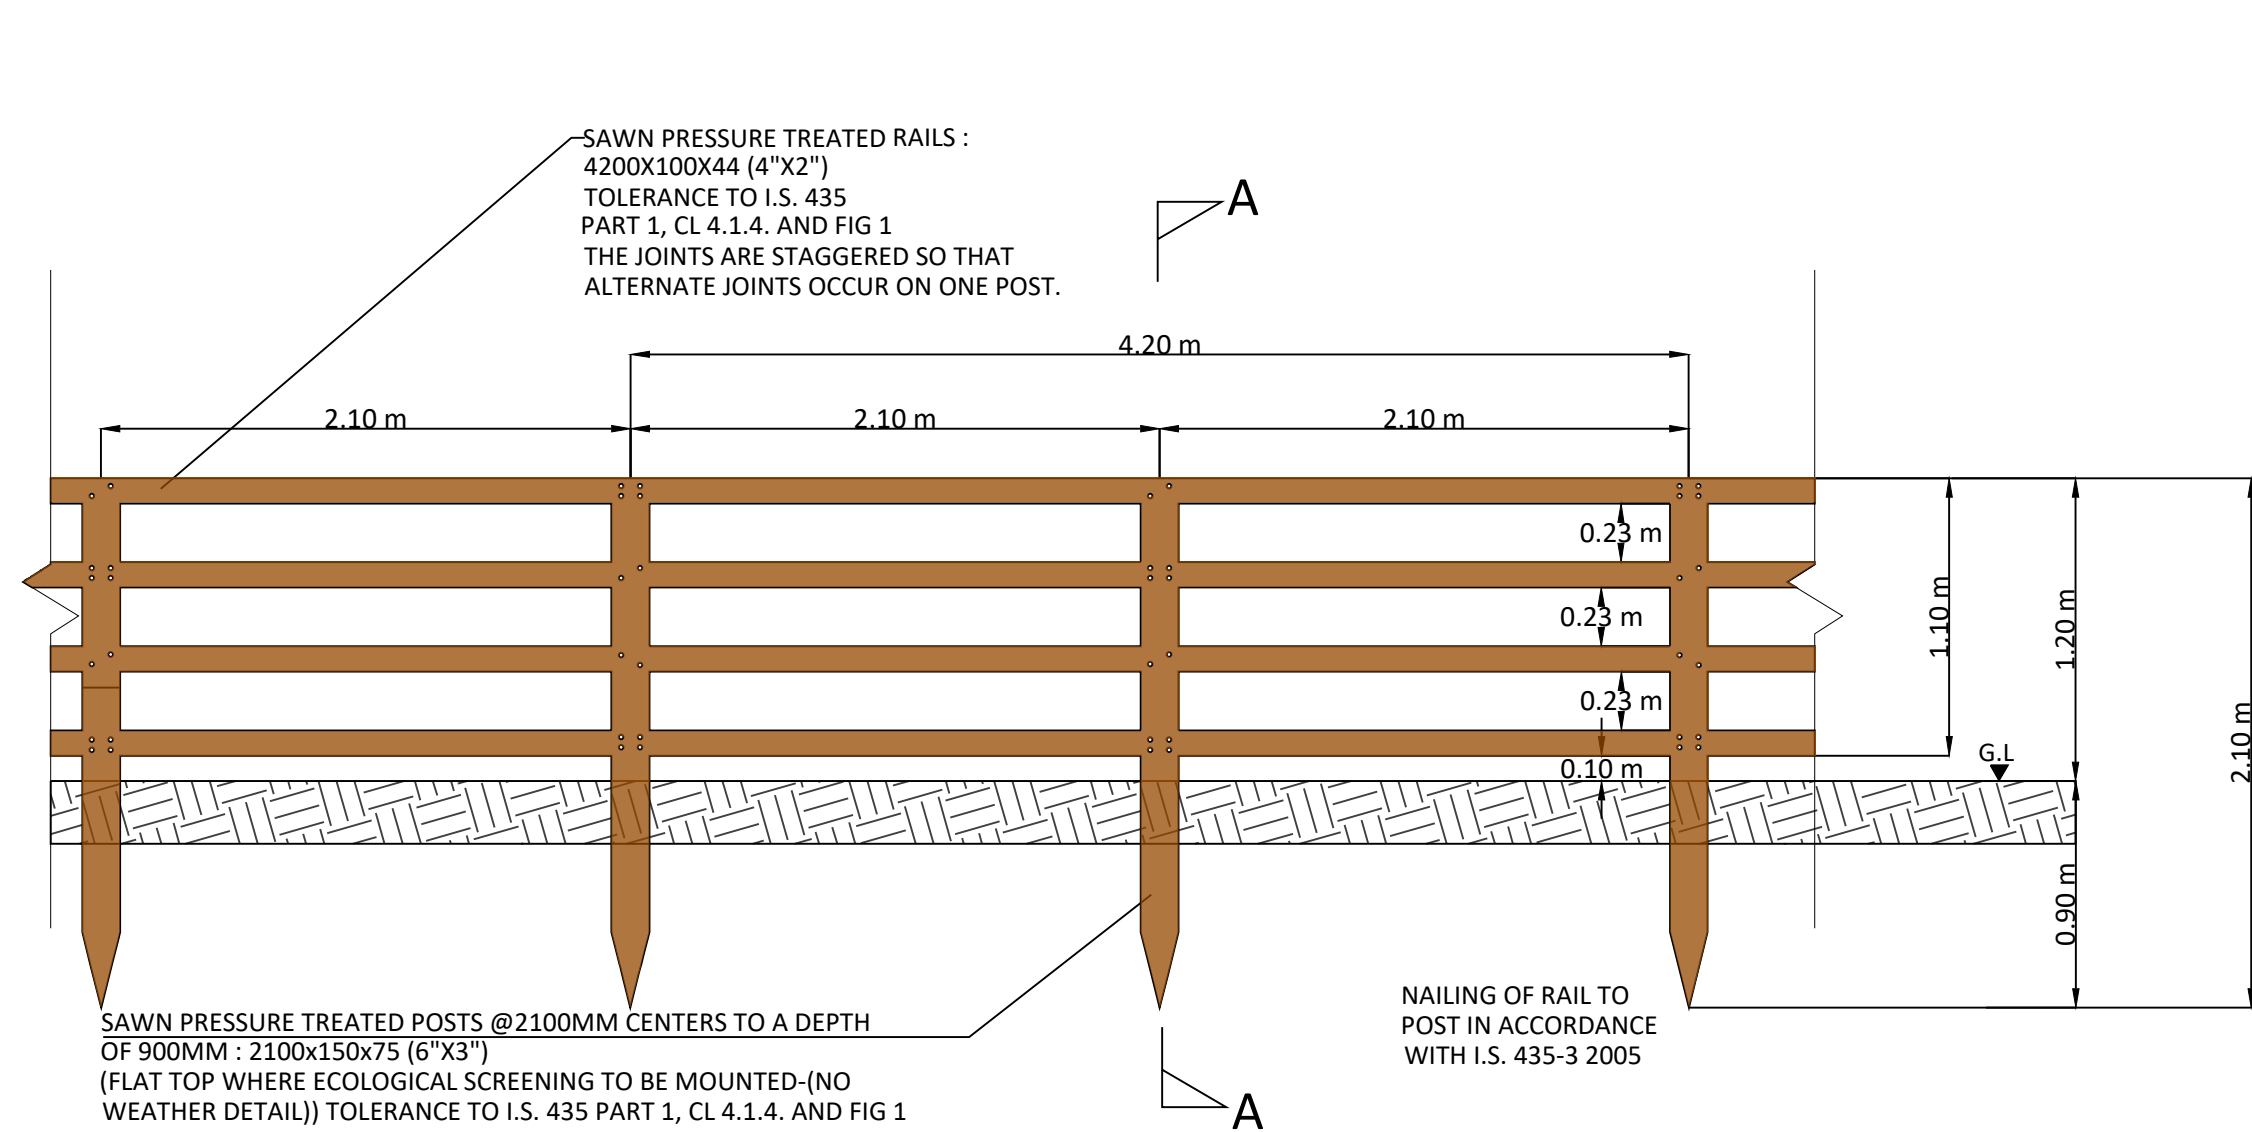


FENCE TYPE '04'

Scale: 1:30

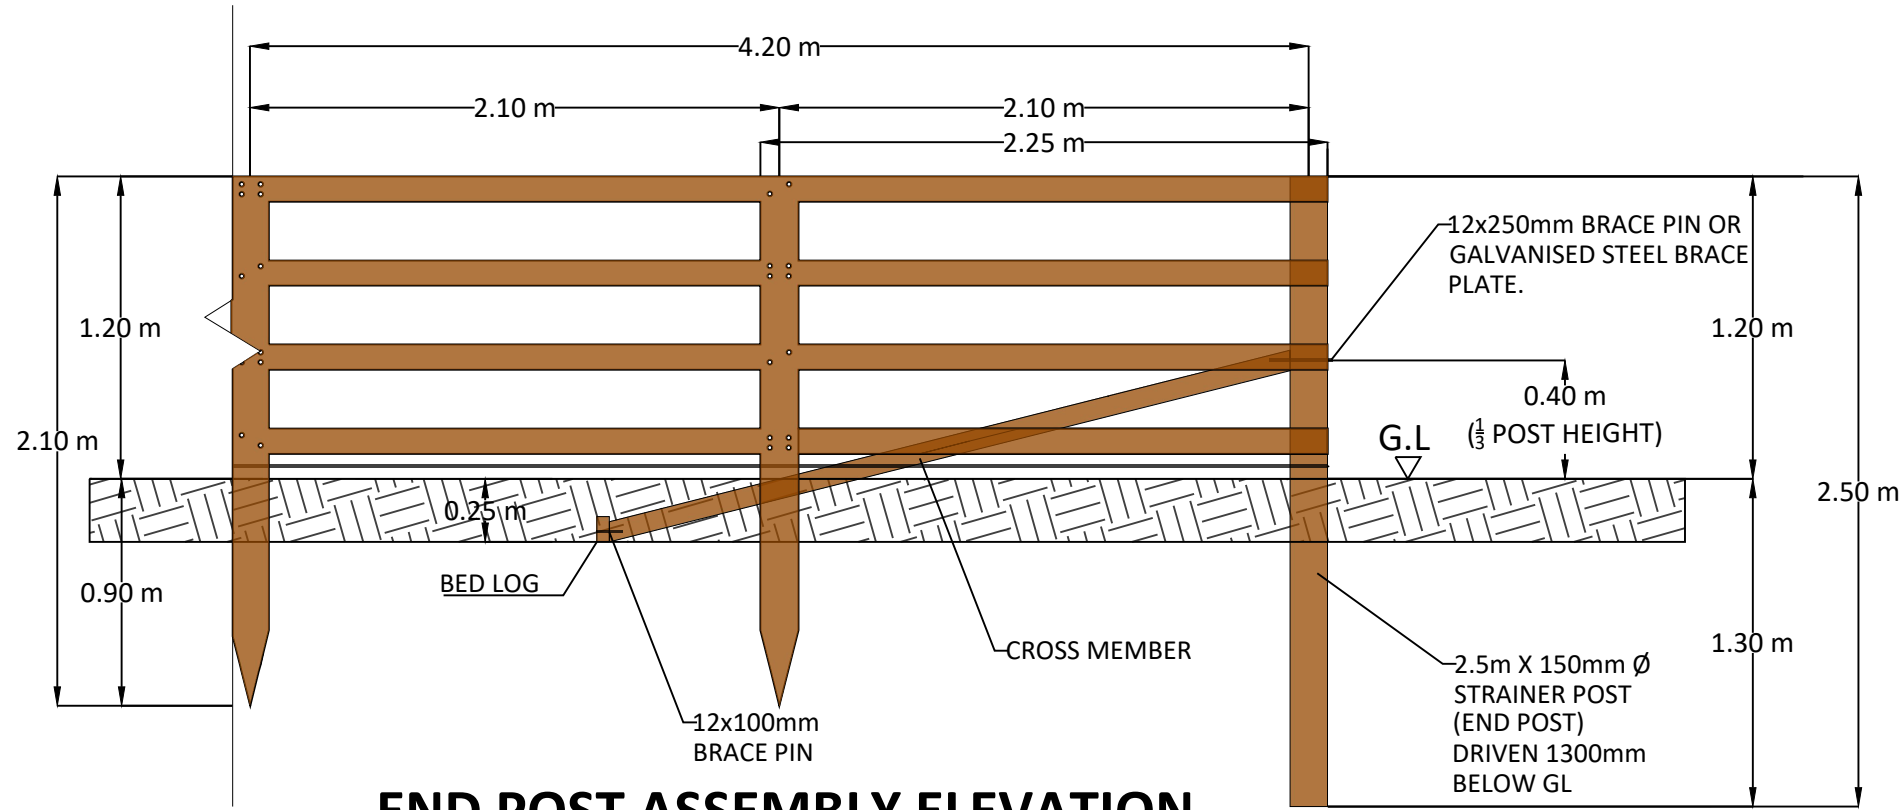

END POST ASSEMBLY ELEVATION


Scale: 1:30

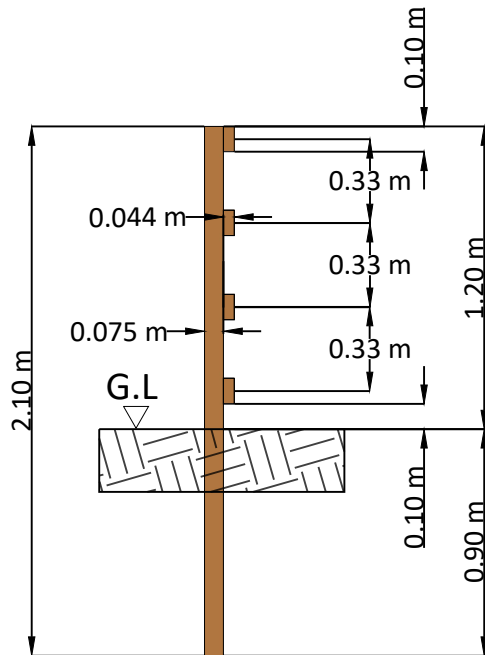

SECTION A-A


Scale: 1:30

SAWN PRESSURE TREATED POST : 1200x150x75 (6"x3") PROP. SITS INTO 30mm X 30mm V-NOTCH SAWN OUT OF 6 X 3" INTERMEDIATE POST ON SITE. THEN SCREWED TO POST WITH 6mm X 120mm SCREWS. PROP TO BE PLACED AT 14.7m INTERVALS

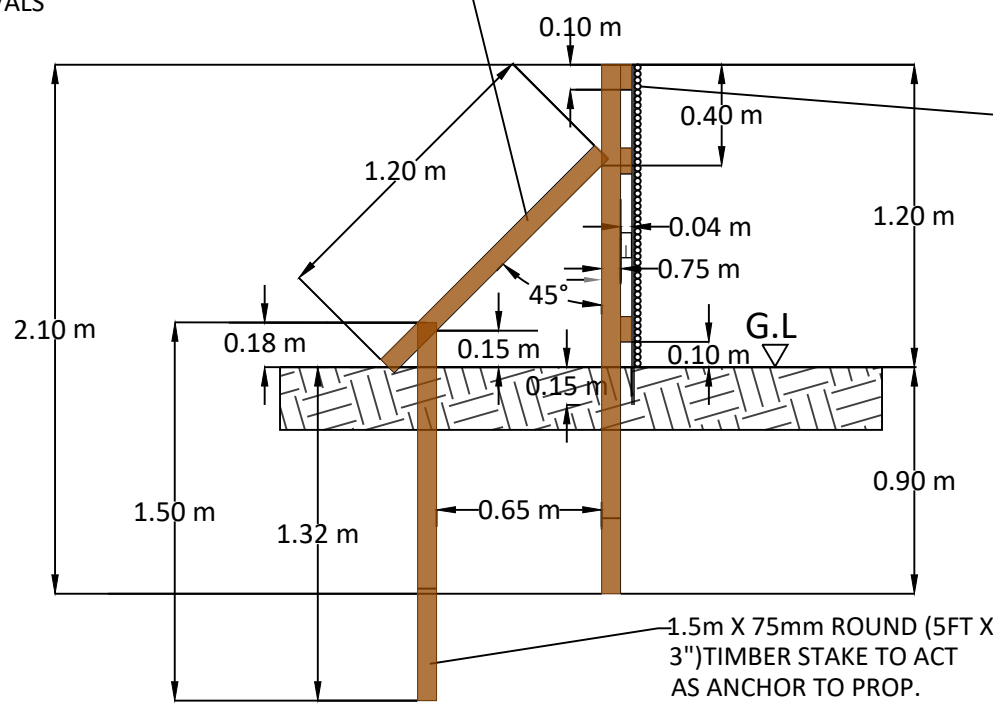


SECTION B-B

Scale: 1:30

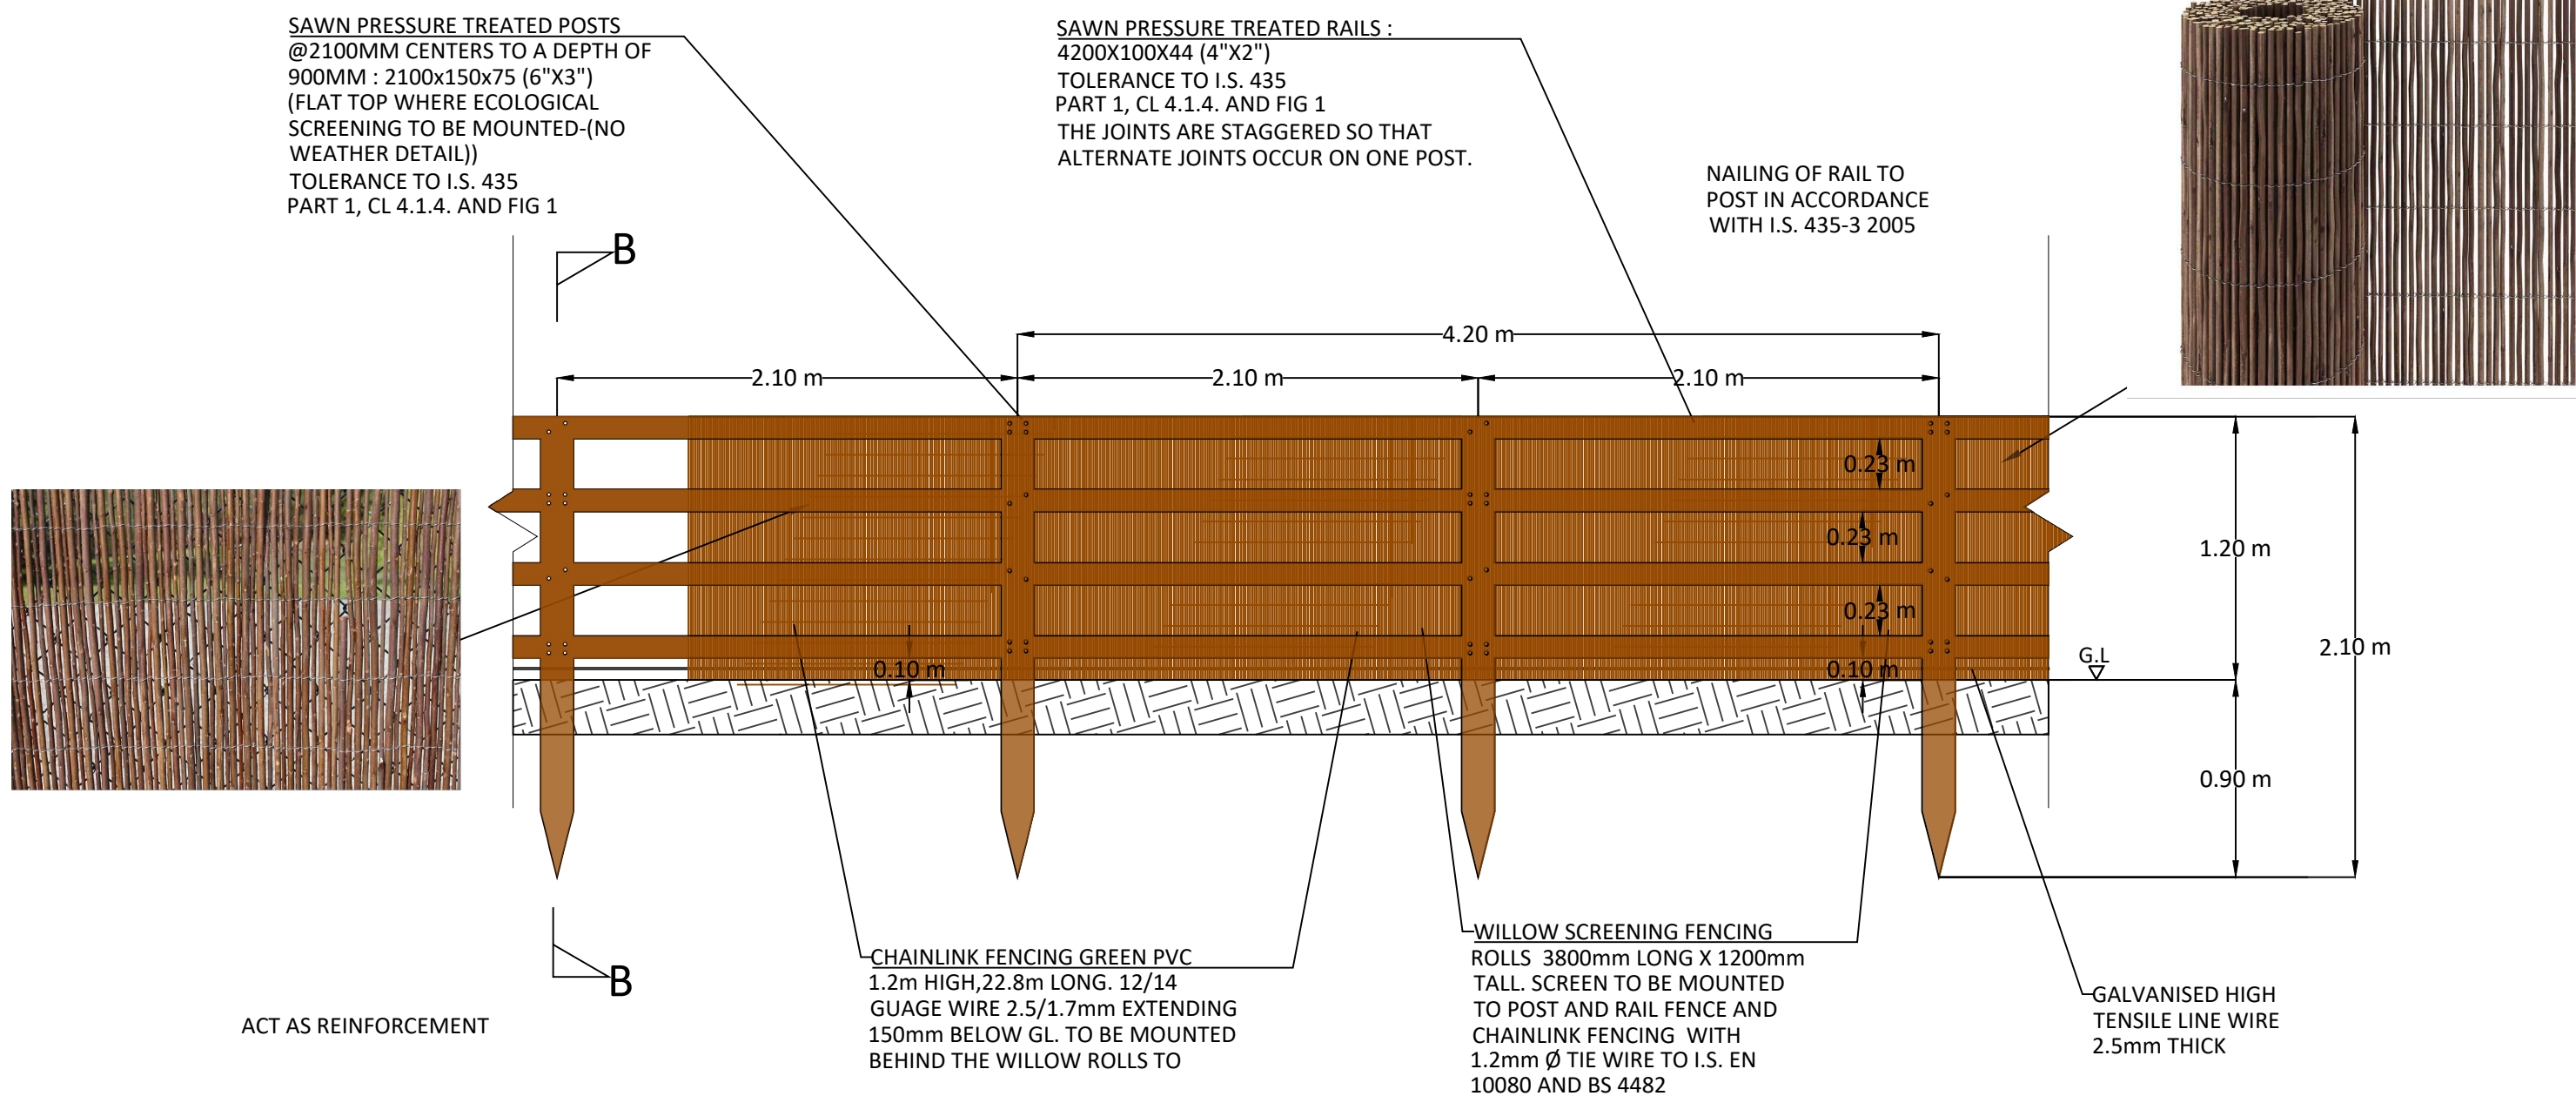

FENCE TYPE '04' WITH ECOLOGICAL SCREENING & CHAINLINK GREEN PVC FENCING MOUNTED

Scale: 1:30

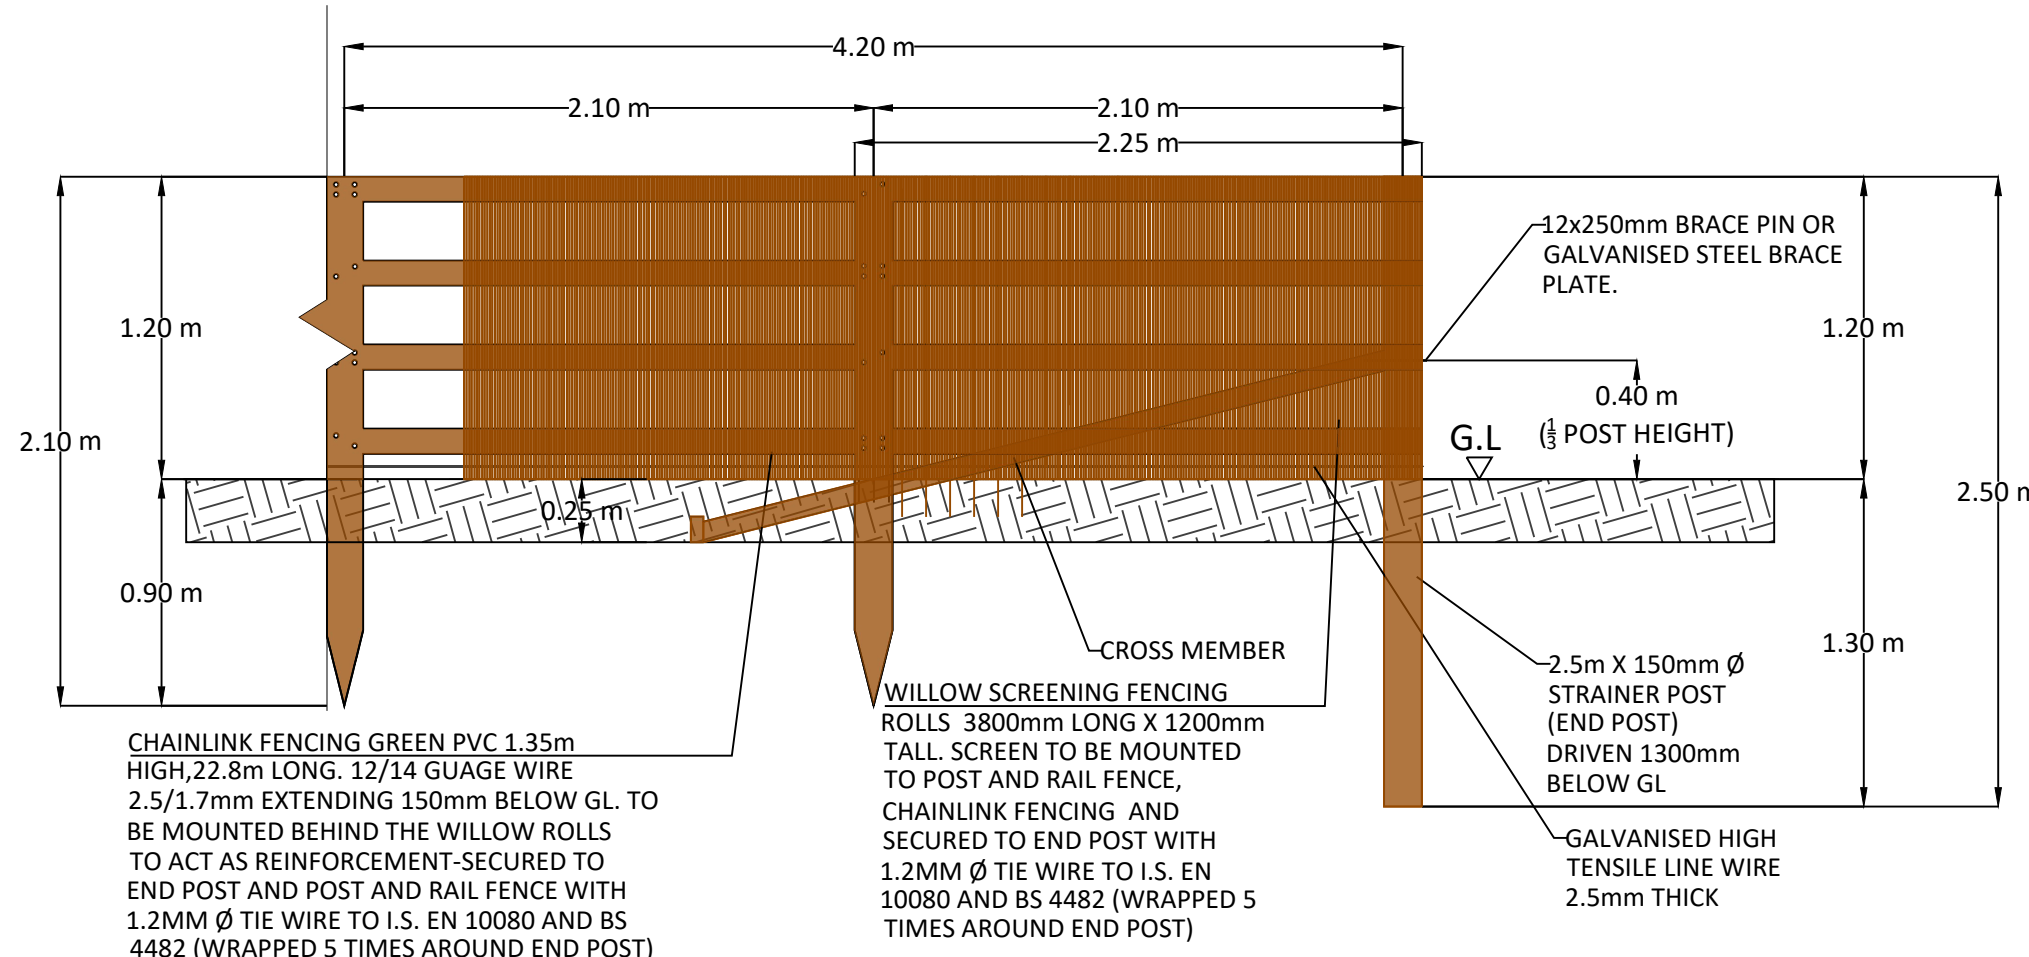

END POST ASSEMBLY ELEVATION WITH WILLOW AND CHAINLINK MOUNTED

Scale: 1:30

If Applicable : Ordnance Survey Ireland Licence No. CYAL50221678 © Ordnance Survey Ireland and Government of Ireland



Cork | Dublin | Carlow
www.fehilytimoney.ie

No part of this document may be reproduced or transmitted in any form or stored in any retrieval system of any nature without the written permission of Fehily Timoney & Company as copyright holder except as agreed for use on the project for which the document was originally issued. Do not scale. Use figured dimensions only. If in doubt - Ask!

Rev.	Description	App By	Date
P01	ISSUE FOR PLANNING		

PROJECT	CLIENT		
LITTLETON WIND FARM	LITTLETON WIND FARM DAC		
SHEET	Date 30.04.26	Project number P20-211	Scale (@ A1) 1:30
FENCE ELEVATIONS AND SECTIONS	Drawn by EB	Drawing Number P20-211-0102-0022	Rev P01
	Checked by TB		

O:\ACAD\2020\P20-211\P20-211-0102-0022

1 May 2026 O:\ACAD\2020\P20-211\P20-211-0102-0022