

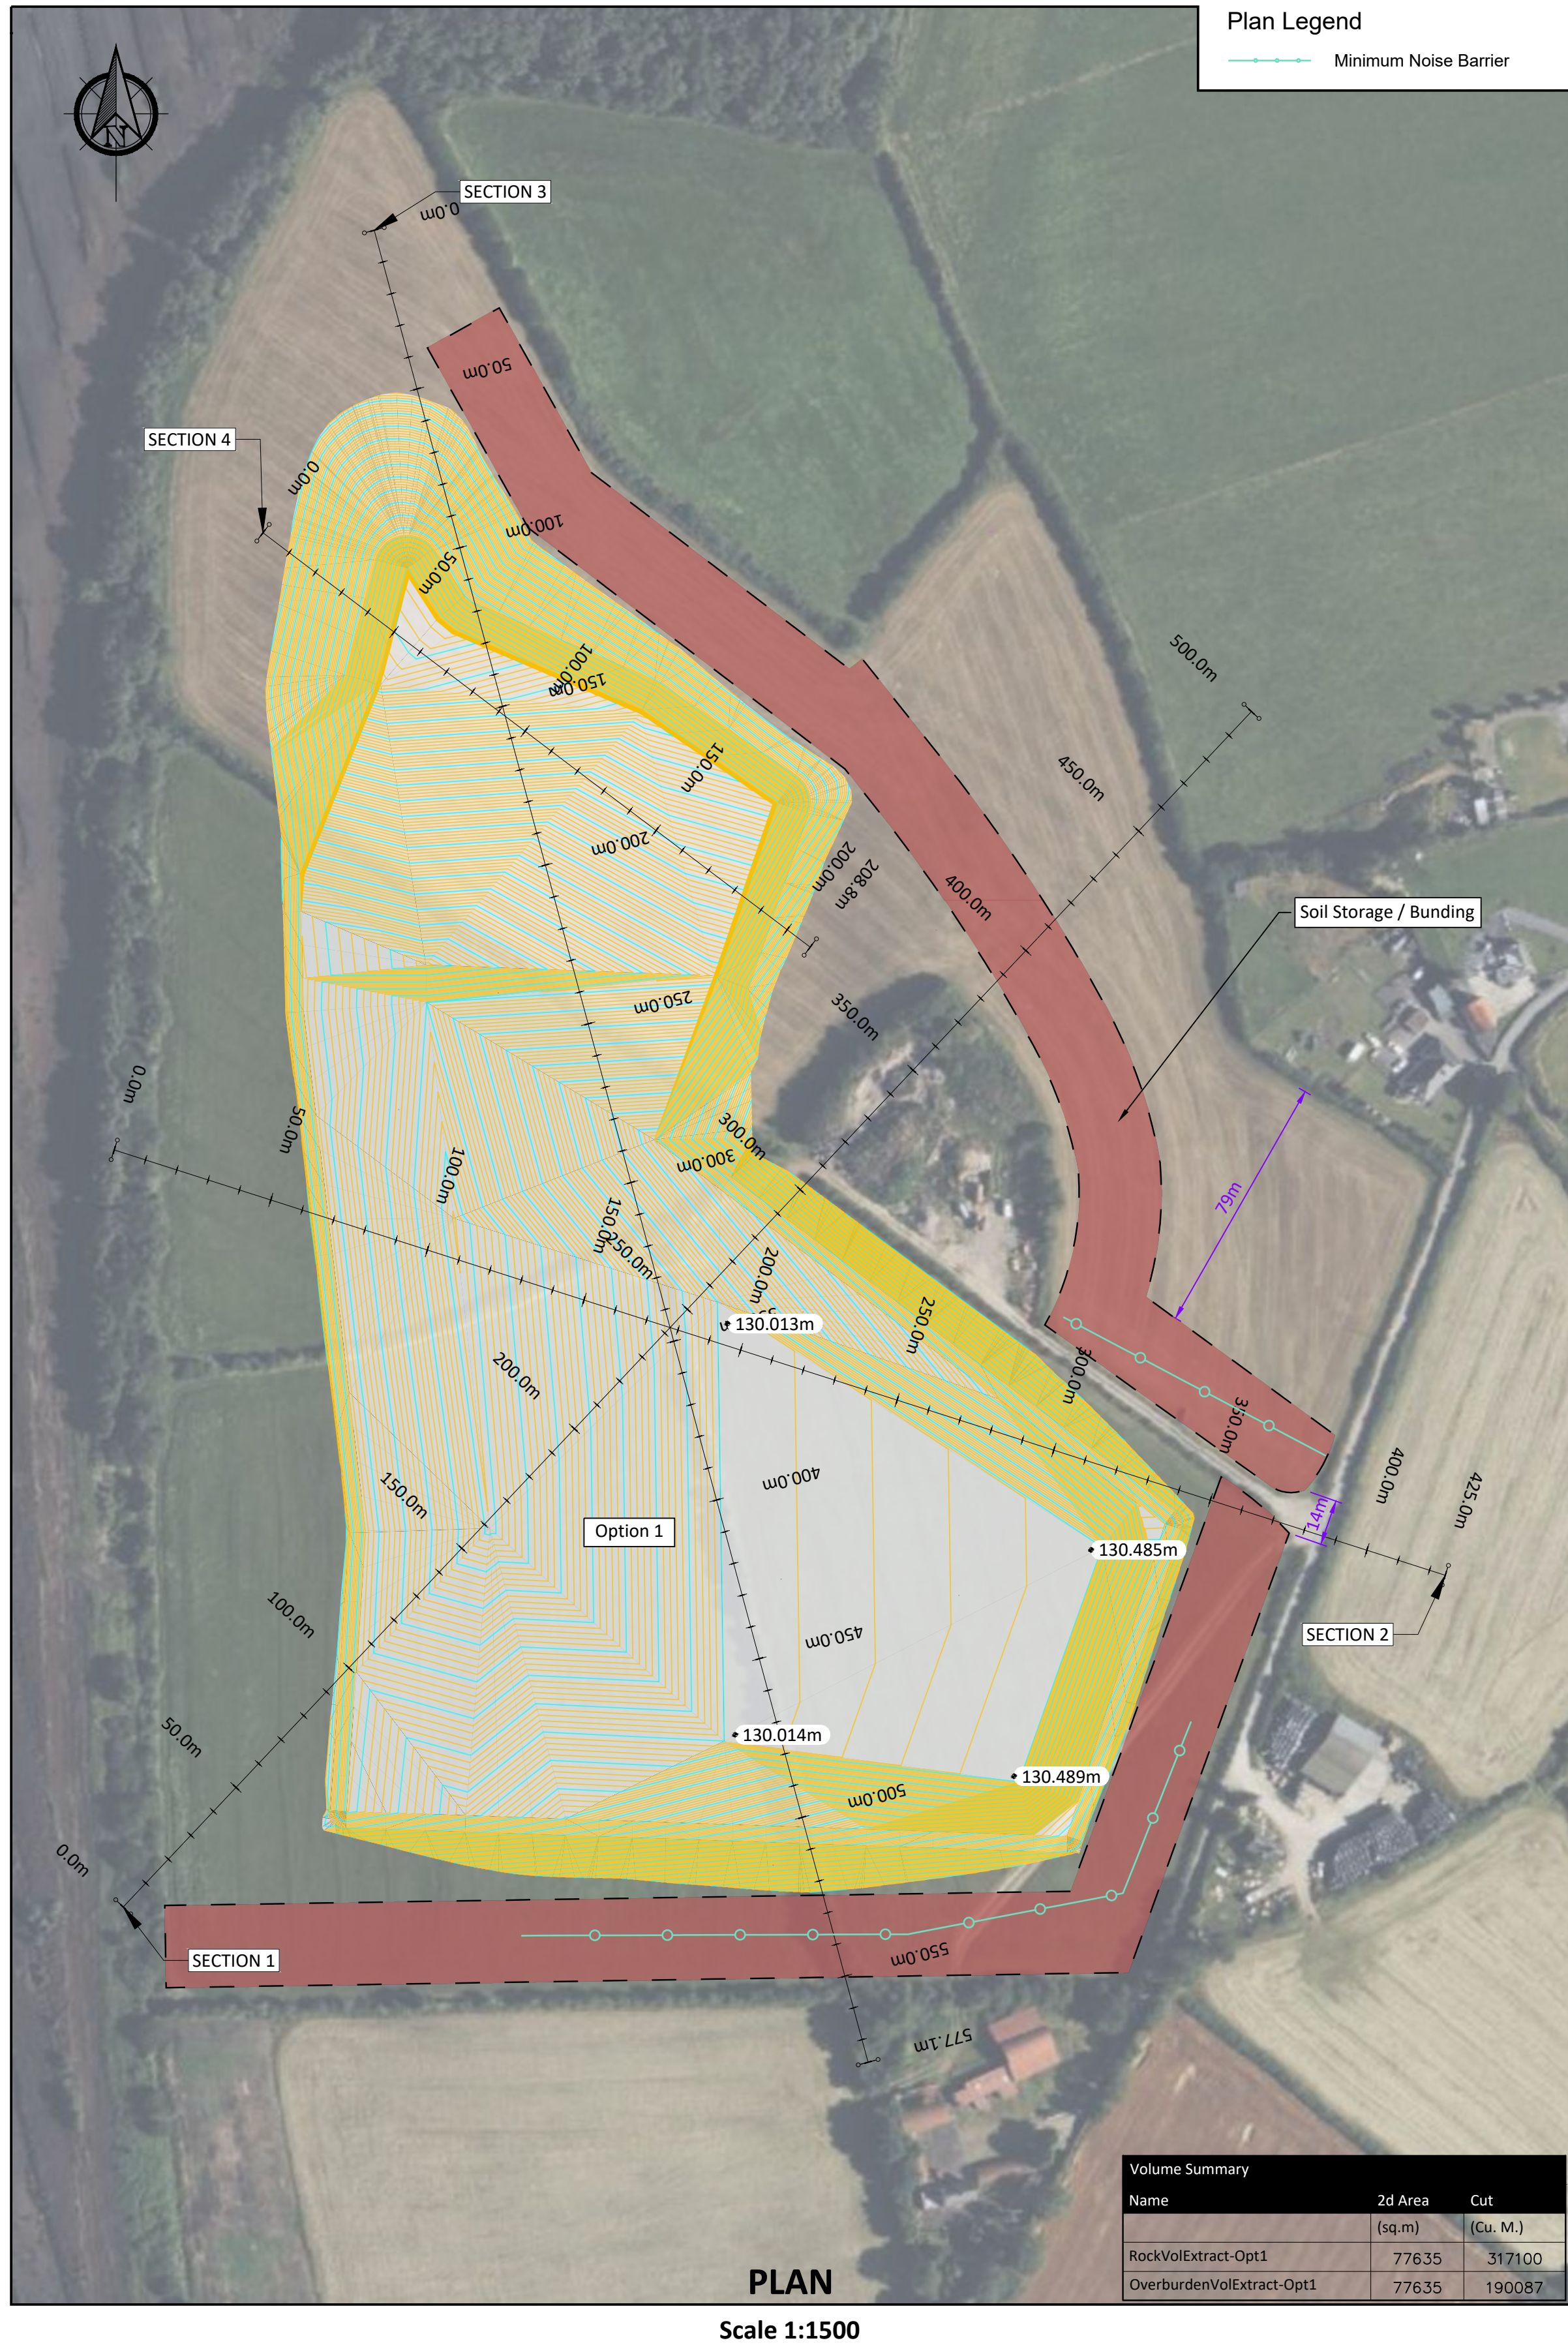
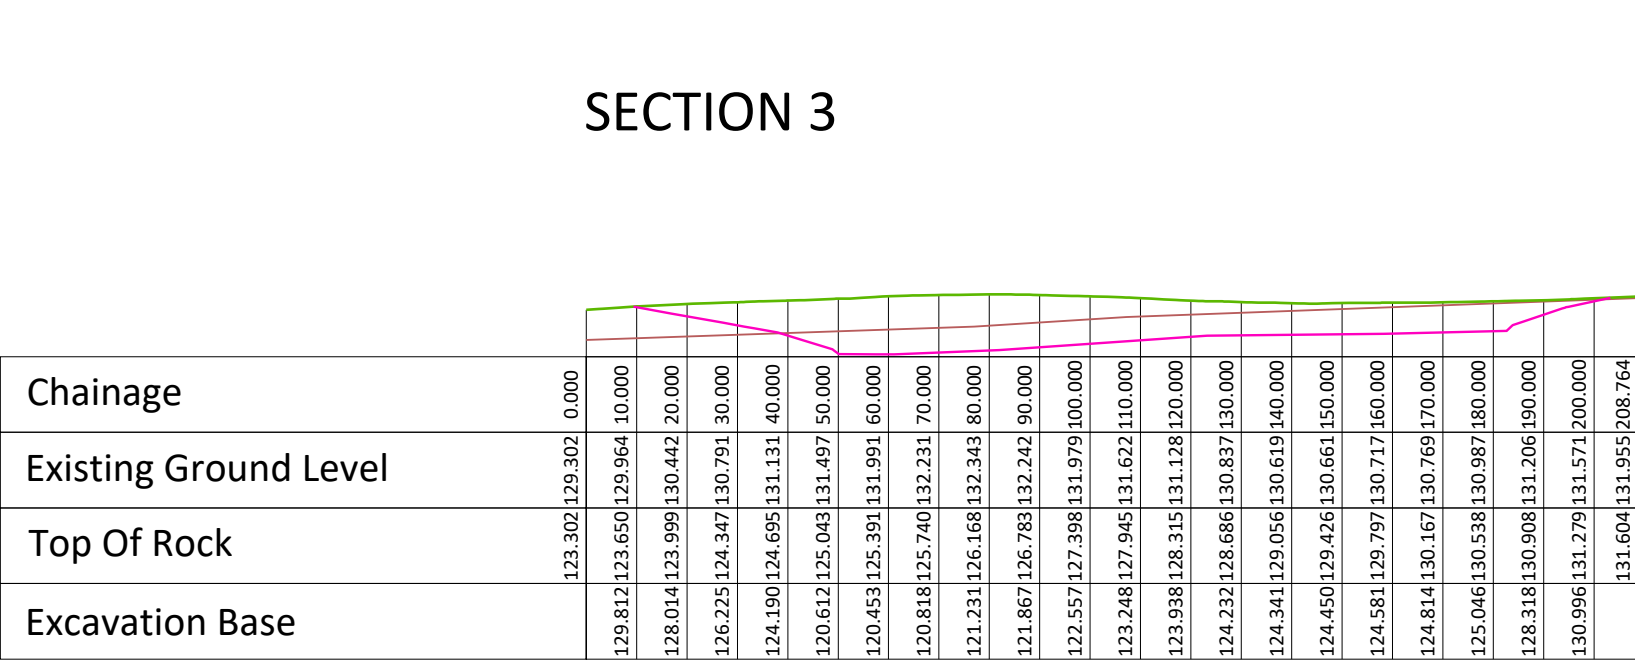
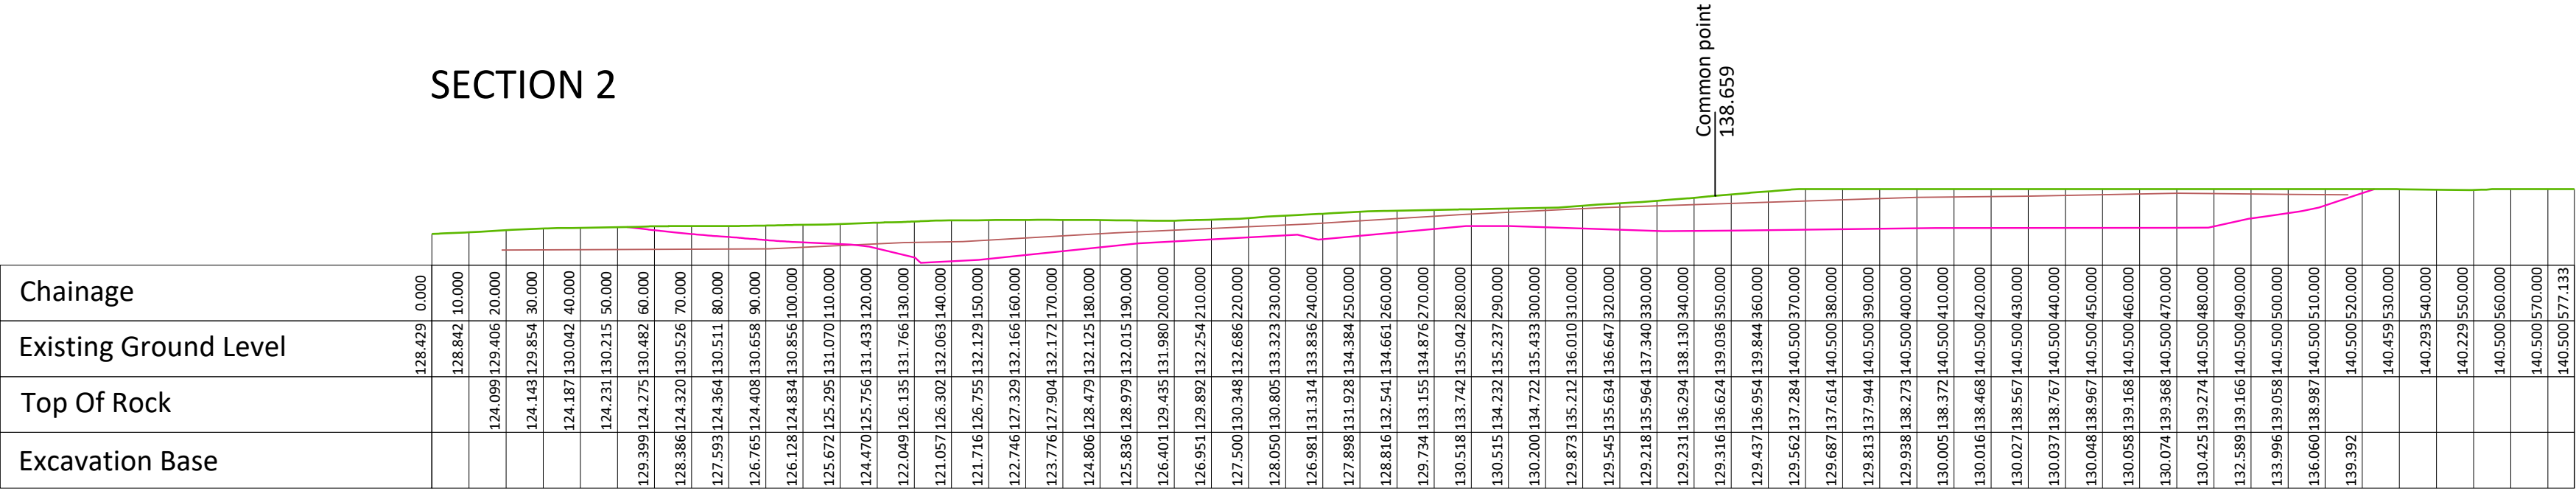


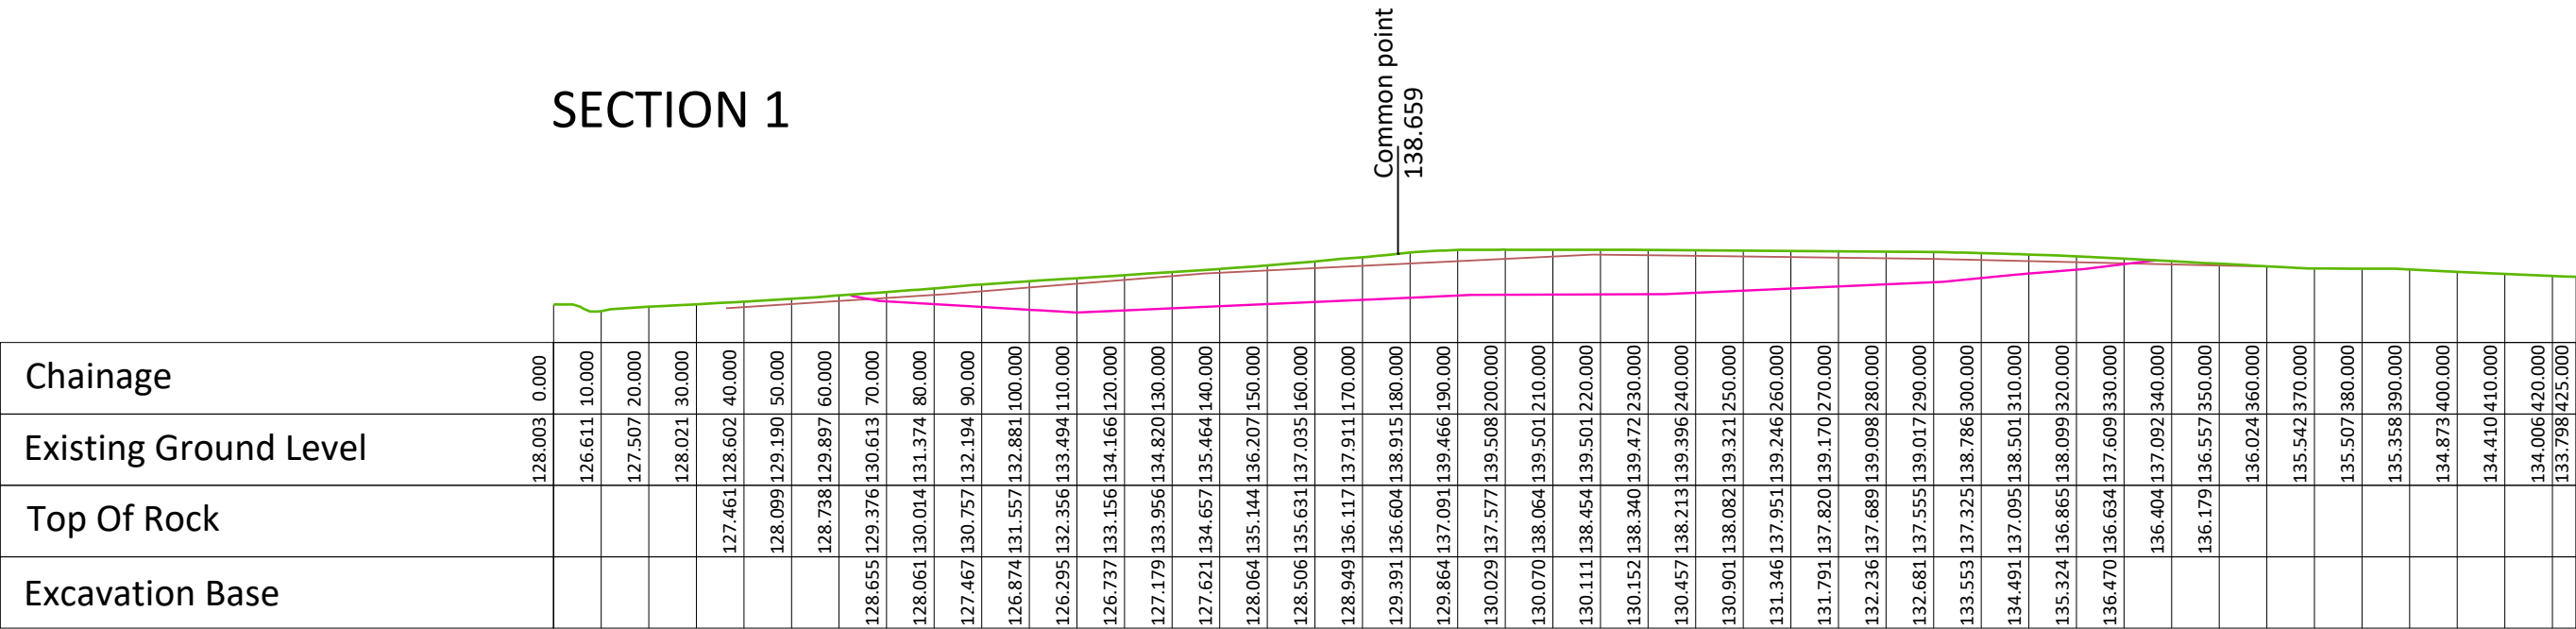

If Applicable : Ordnance Survey Ireland Licence No. CYAL50221678 © Ordnance Survey Ireland and Government of Ireland

Rev.	Description	App By	Date
P01	ISSUE FOR PLANNING	TB	09.09.24
P02	ISSUE FOR PLANNING	TB	30.10.24
P03	ISSUE FOR PLANNING	TB	13.11.24
P04	ISSUE FOR PLANNING	TB	06.12.24
P05	ISSUE FOR PLANNING	TB	06.01.25
P06	ISSUE FOR PLANNING	TB	16.04.26

For soil bund requirements associated with construction noise mitigation, please refer to Figure 11.3, Volume 4 of the EIAR. For additional construction noise mitigation requirements please refer to Chapter 11, Volume 2 of the EIAR.

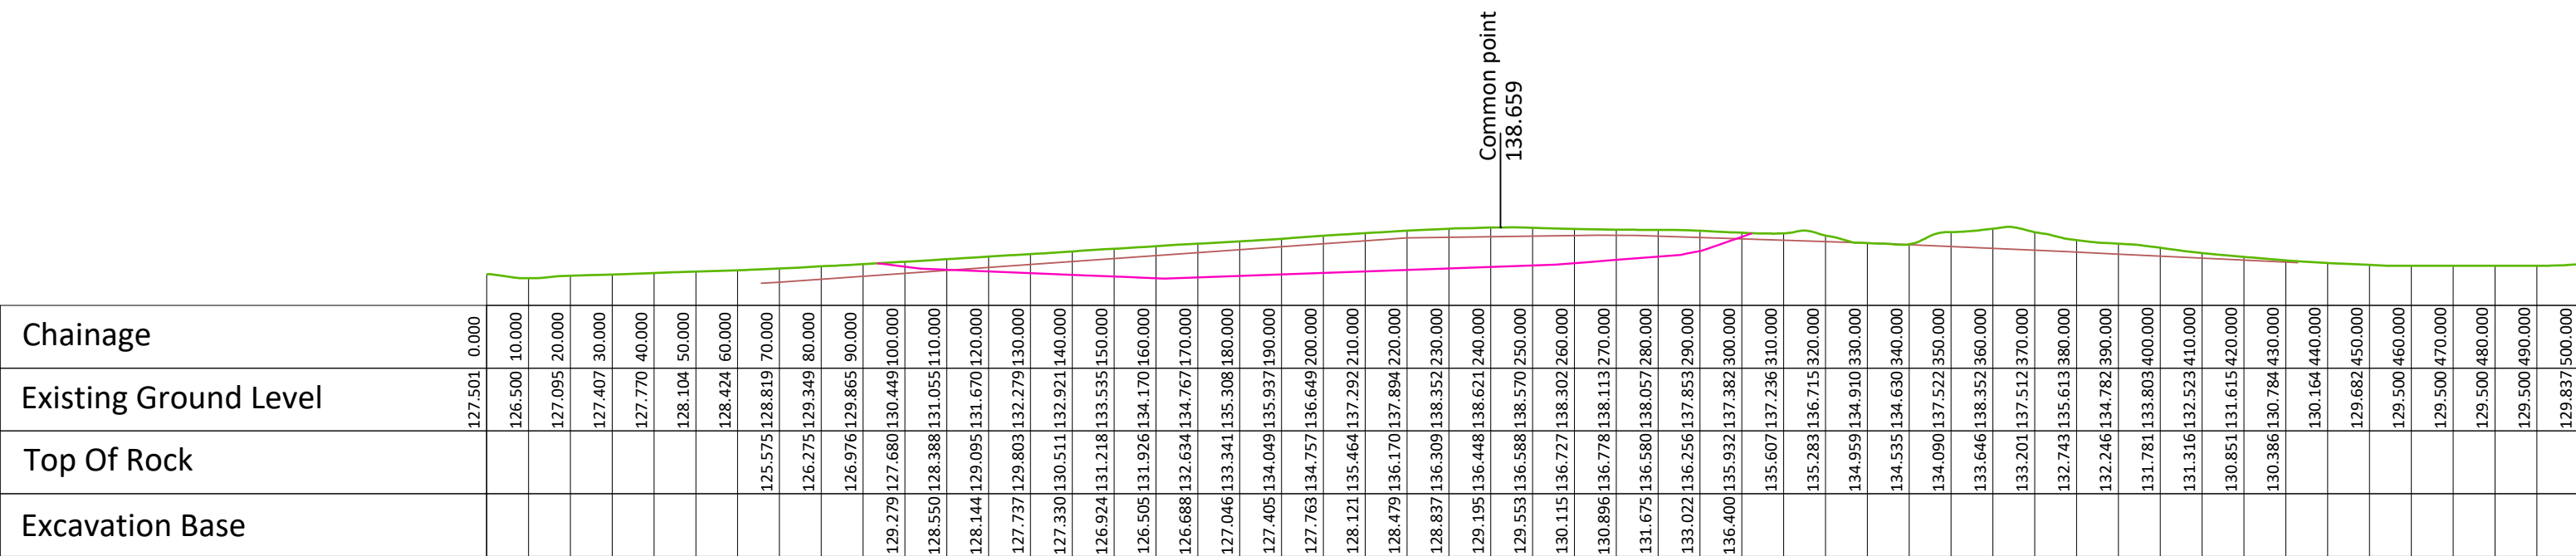

PROJECT

LITTLETON WIND FARM

SHEET

BORROW PIT

CLIENT

LITTLETON WIND FARM DAC

Date

14.04.26

Drawn by

POR

Checked by

AW

Project number

P20-211

Drawing Number

P20-211-0600-0019

Scale (@ A1)

1:1500

Rev

P06