



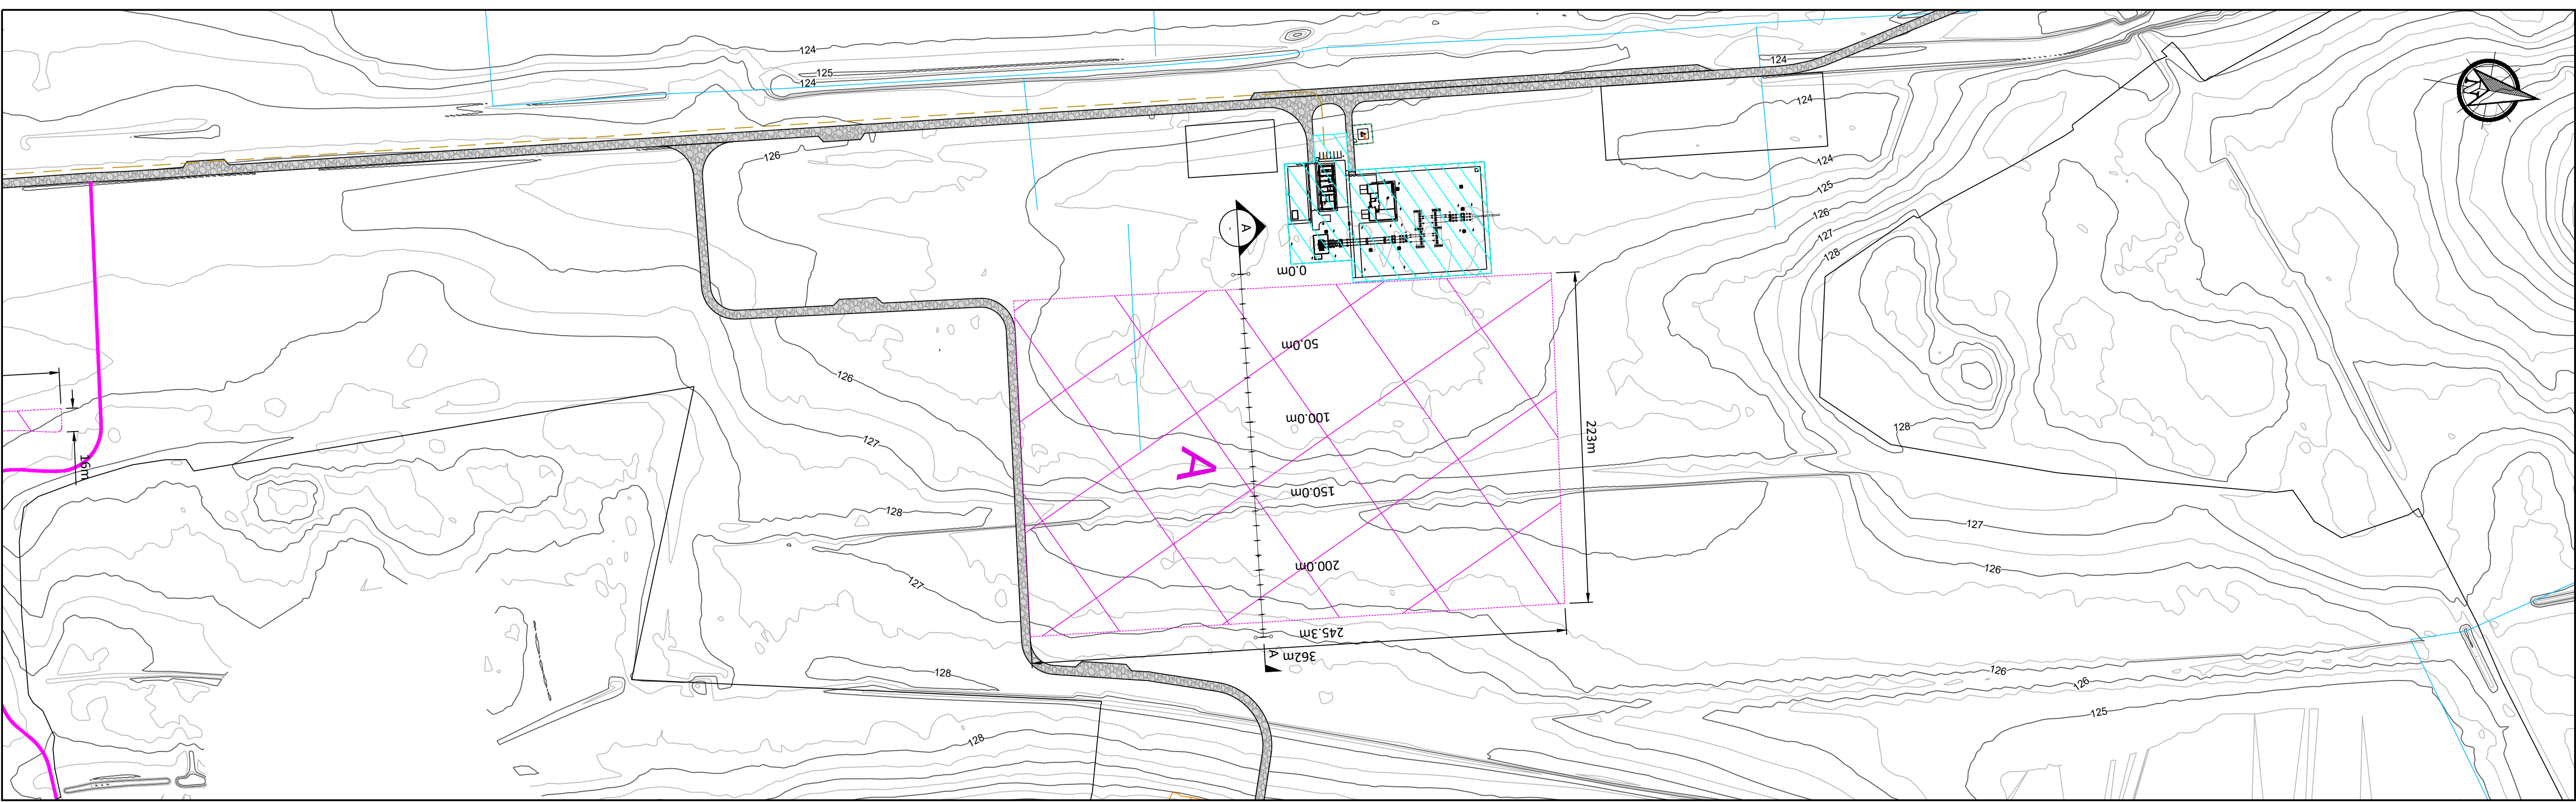


- Legend**
- Planning Boundary
 - Proposed Wind Farm Access Track
 - Proposed Passing Bays
 - Proposed Turning Areas
 - Proposed Turbine And Hardstanding Areas
 - Proposed Peat Deposition Areas
 - Proposed Borrow Pit Area
 - Proposed BEMP Area
 - Proposed Construction Compound
 - Existing Recreational Amenity Car Park
 - Proposed Recreational Amenity Car Park
 - Proposed Substation Compound
 - Proposed Security Building
 - Existing Drainage
 - Proposed Recreational Amenity Trail
 - Existing Recreational Amenity Trail
 - Proposed Internal Collector Circuit
 - Proposed Minimum Noise Barrier
 - Proposed Hardstand Finished Level
 - PMM Permanent Metrological Mast

PLAN
Scale 1:2500

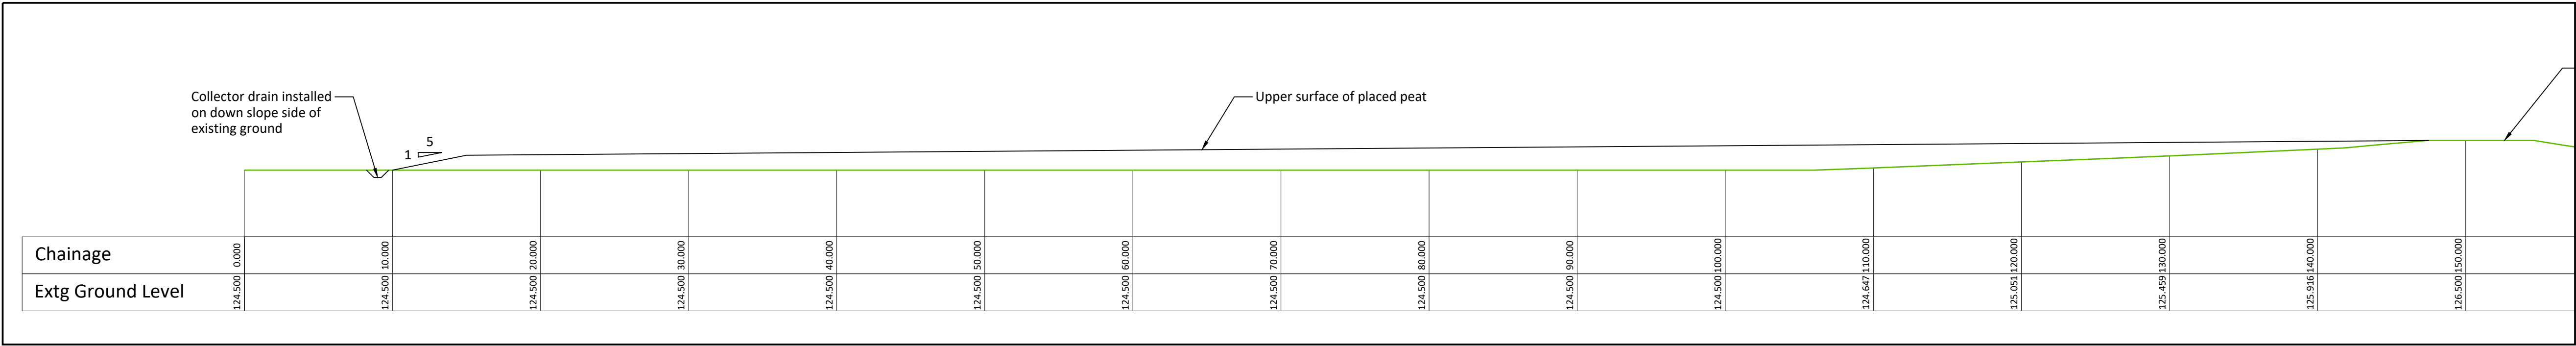


- Construction Notes Peat / Spoil Deposition Area:**
- (1) An interceptor drain will also be installed upslope of the peat deposition areas.
 - (2) A silting pond will be required at the lower side of the peat deposition areas.
 - (3) It is important that the surface of the stored peat be shaped to allow efficient run-off of water from the stored spoil.
 - (4) Supervision by a geotechnical engineer or appropriately competent person is recommended for the construction of the peat deposition area.
 - (5) All the above-mentioned general guidelines and requirements will be implemented during construction.
 - (6) Further guidelines on the construction of the peat storage area are included within Section 5.4 of the Peat & Spoil Management Plan.

SECTION A - A
Scale 1:250

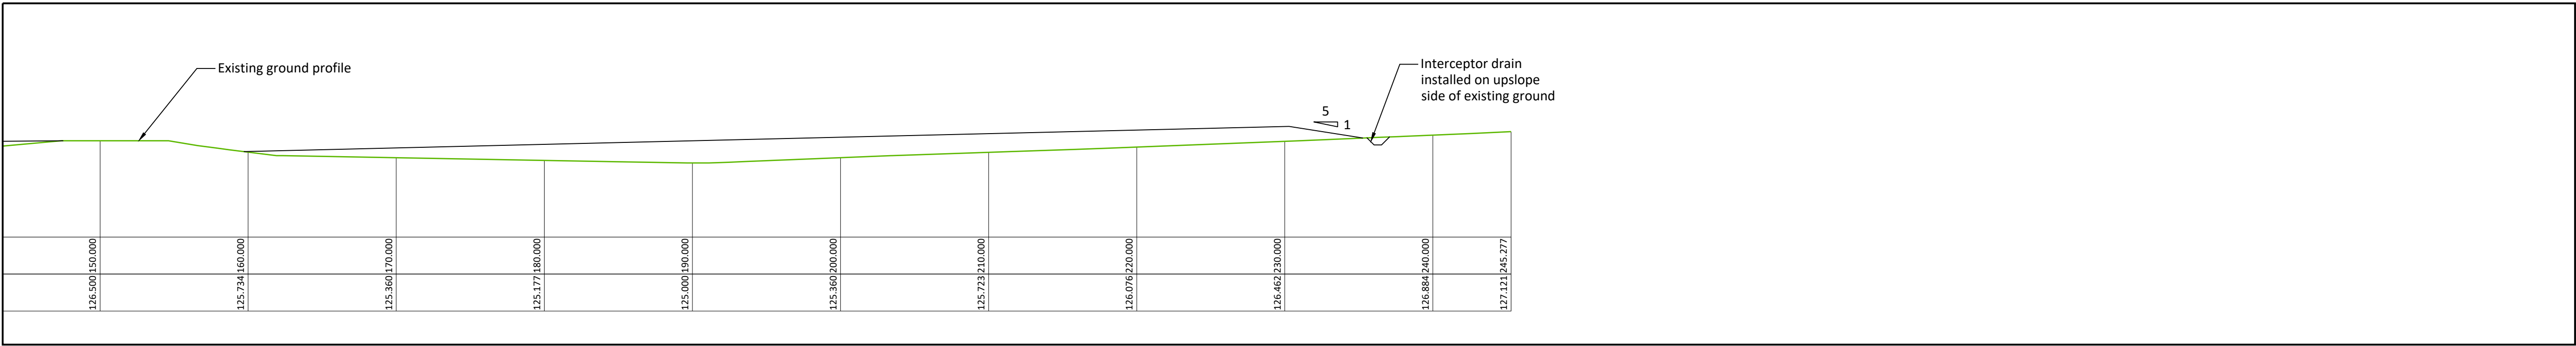

SECTION A - A (continued)
Scale 1:250

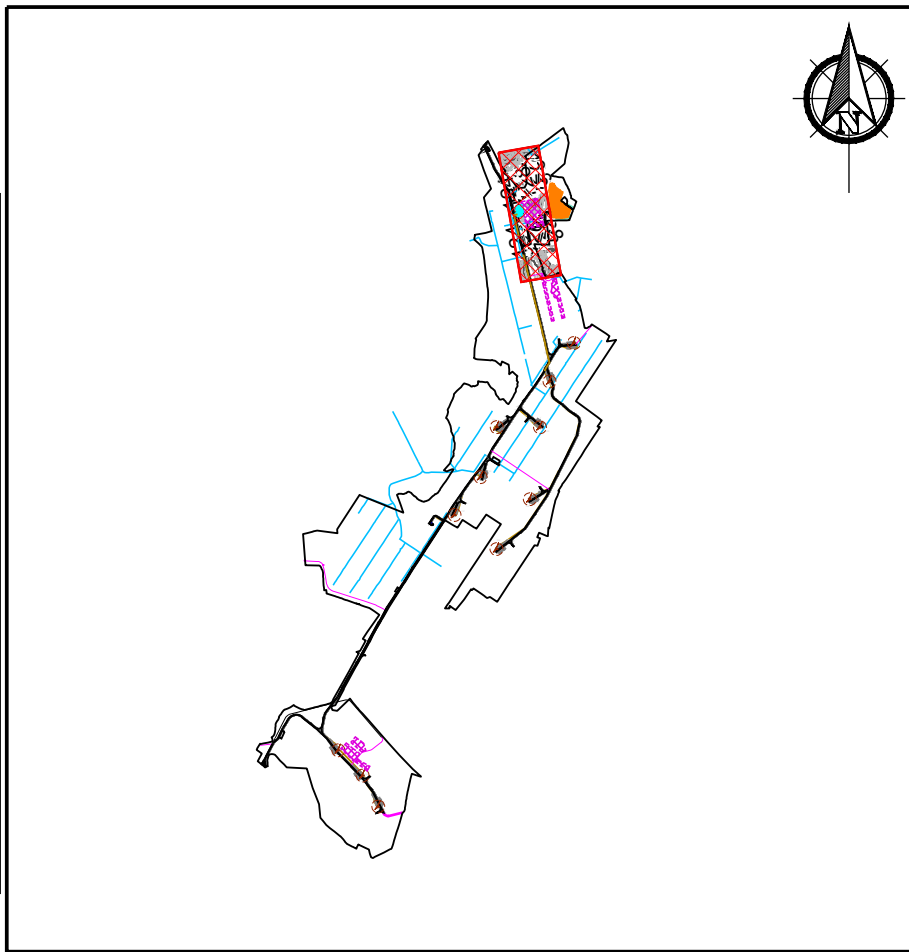

KEYPLAN
Scale 1:100000

If Applicable : Ordnance Survey Ireland Licence No. CYAL50221678 © Ordnance Survey Ireland and Government of Ireland
OSI 4578, 4579, 4580, 4637, 4638, 4639, 4697, 4698, 4699, 4758, 4759, 4760, 4818, 4819, 4820, 4881, 4882, 4883

Rev.	Description	App By	Date
P01	ISSUE FOR PLANNING	JH	16.04.26

PROJECT	CLIENT		
LITTLETON WIND FARM	LITTLETON WIND FARM DAC		
SHEET	Date 16.04.26	Project number P20-211	Scale (@ A1) As Shown
PEAT DEPOSITION AREA A	Drawn by POR	Drawing Number P20-211-0600-0020	Rev P01
	Checked by AC		