


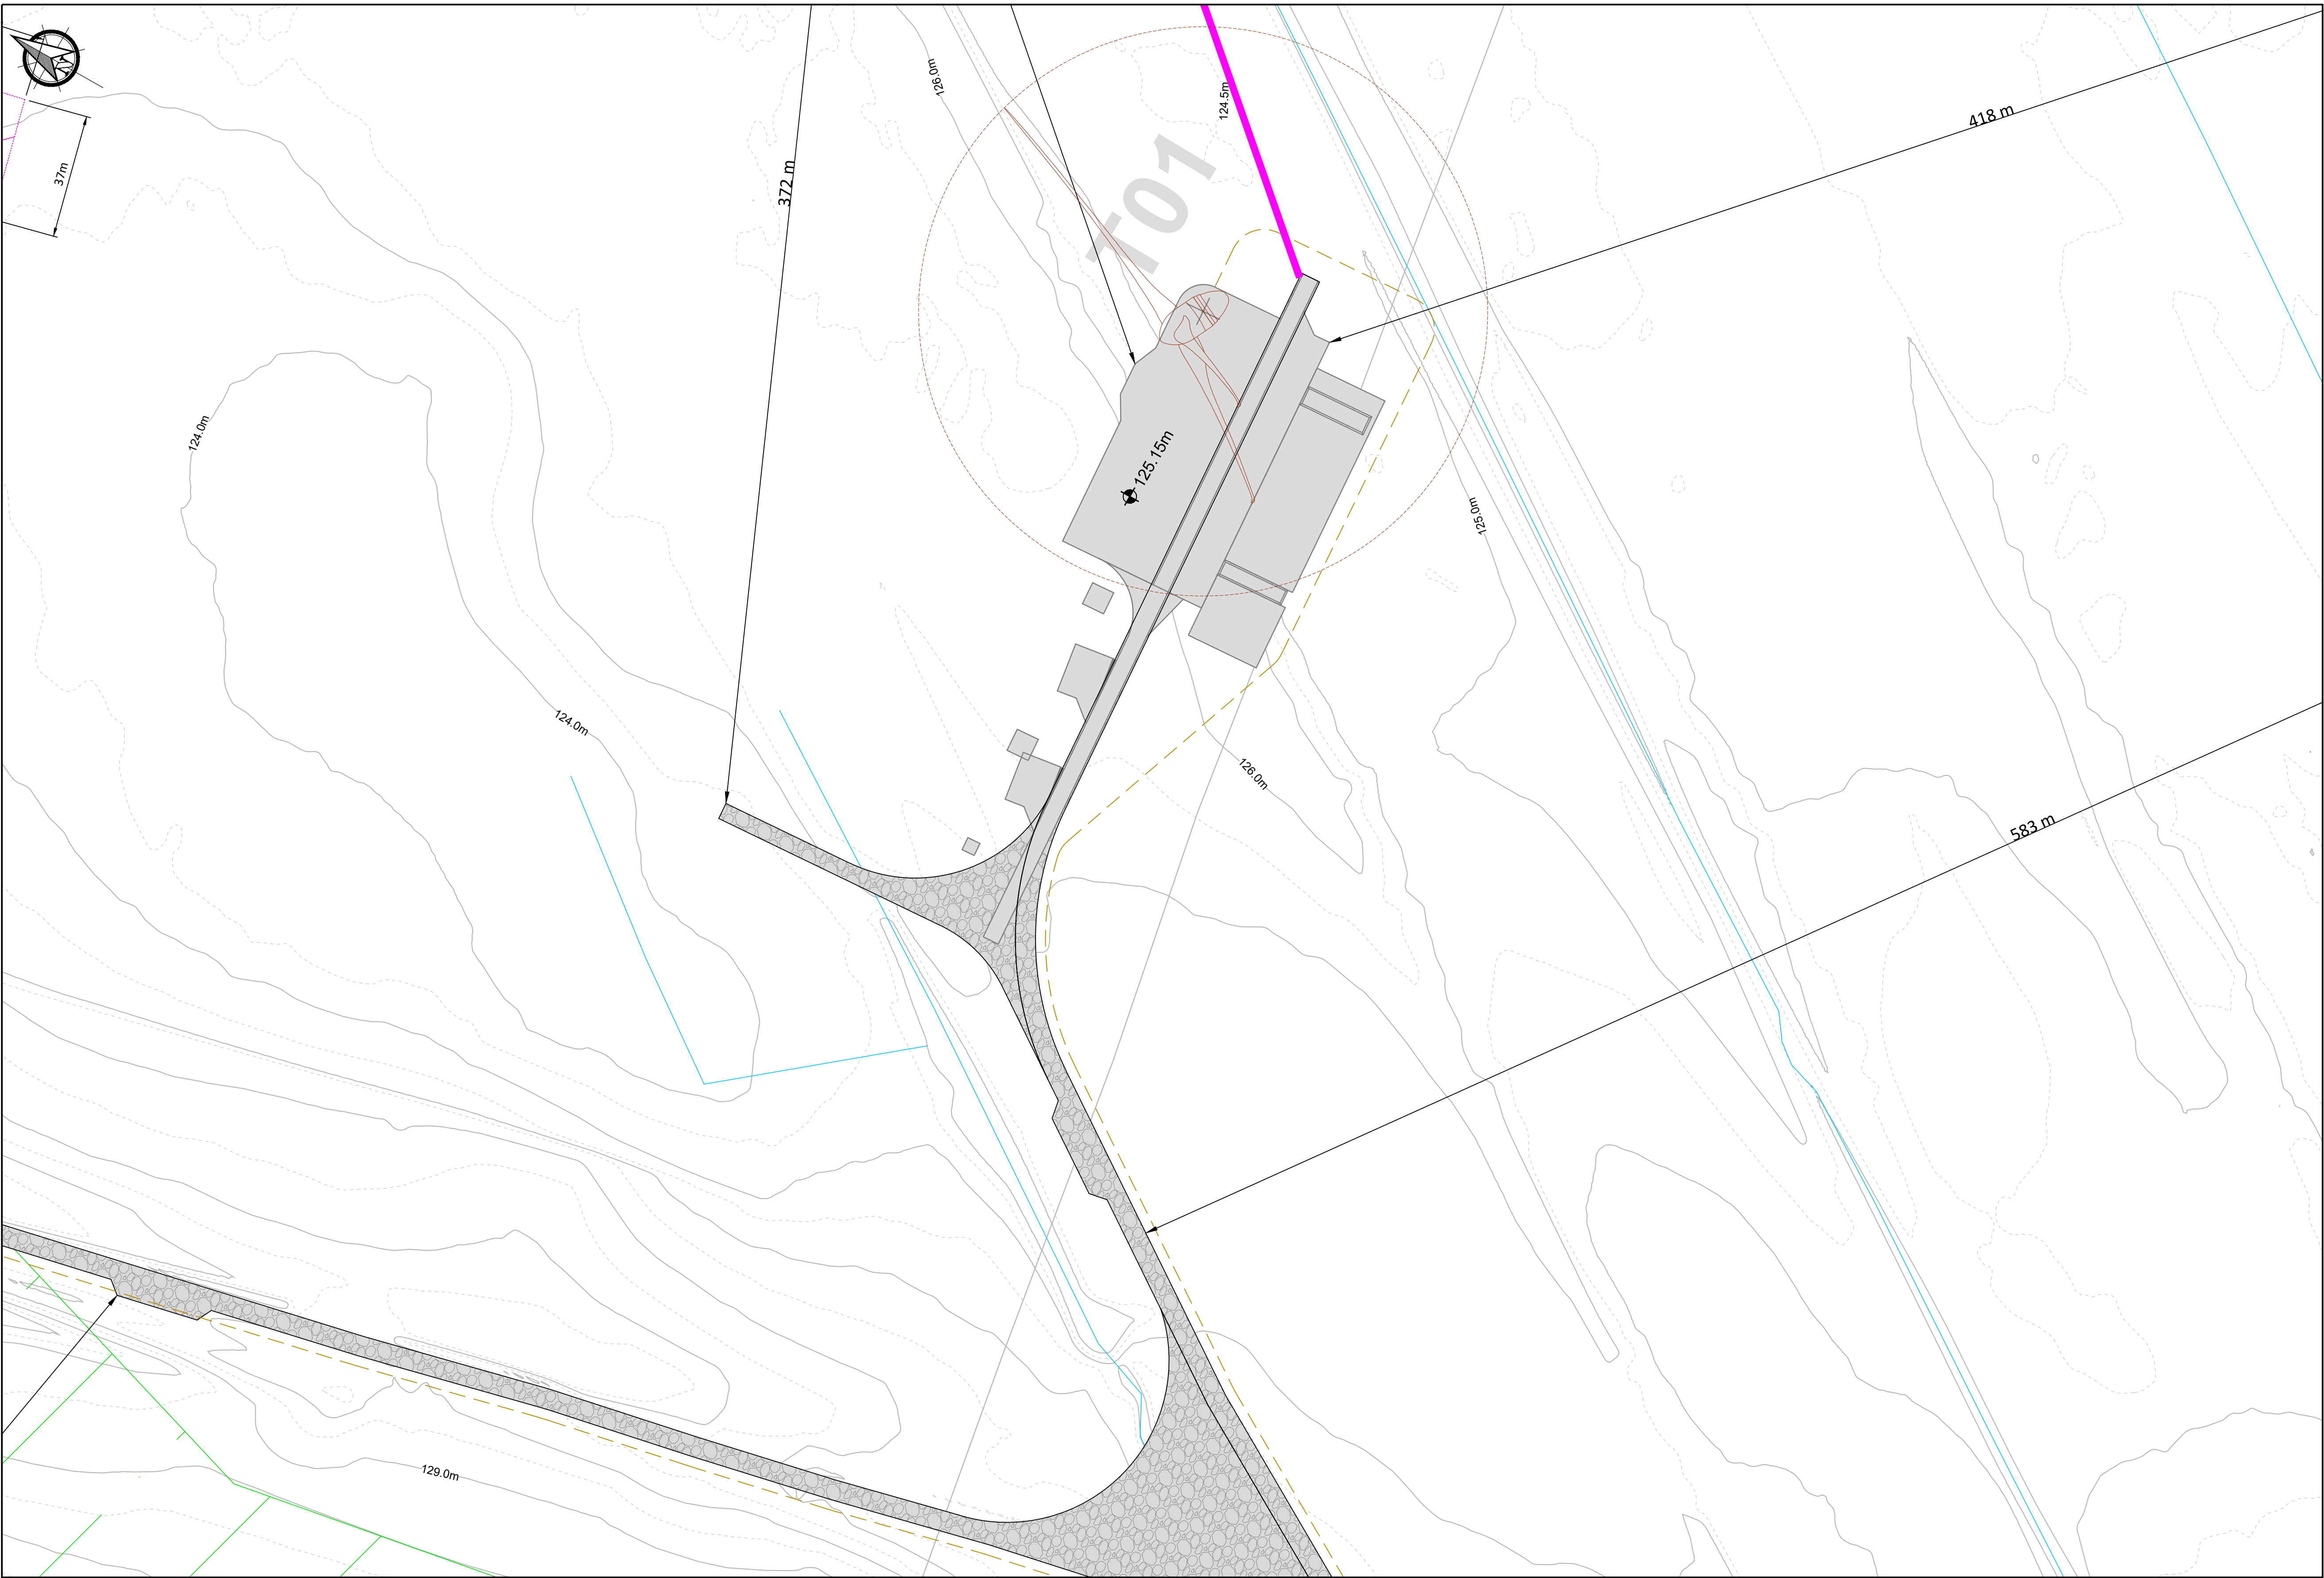

Legend

Planning Boundary

Proposed Wind Farm Access Track

Proposed Passing Bays

Proposed Turning Areas

Proposed Turbine And Hardstanding Areas

Proposed Peat Deposition Areas

Proposed Borrow Pit Area

Proposed BEMP Area

Proposed Construction Compound

Existing Recreational Amenity Car Park

Proposed Recreational Amenity Car Park

Proposed Substation Compound

Proposed Security Building

Existing Drainage

Proposed Recreational Amenity Trail

Existing Recreational Amenity Trail

Proposed Internal Collector Circuit

Proposed Minimum Noise Barrier

Proposed Hardstand Finished Level

Proposed Permanent Metrological Mast

Notes.

1. This drawing is for planning purposes only.

2. Dimensions in meters unless otherwise noted.

3. Levels shown relative to ordnance datum (Malin Head).


4. Co-ordinates are to Irish Transverse Mercator (ITM).

5. Refer to drawing series 0600 for Borrow Pit / Peat Deposition area drawings.

Note:

All coordinates are in ITM.

See BEMP for details of proposed biodiversity enhancement measures.

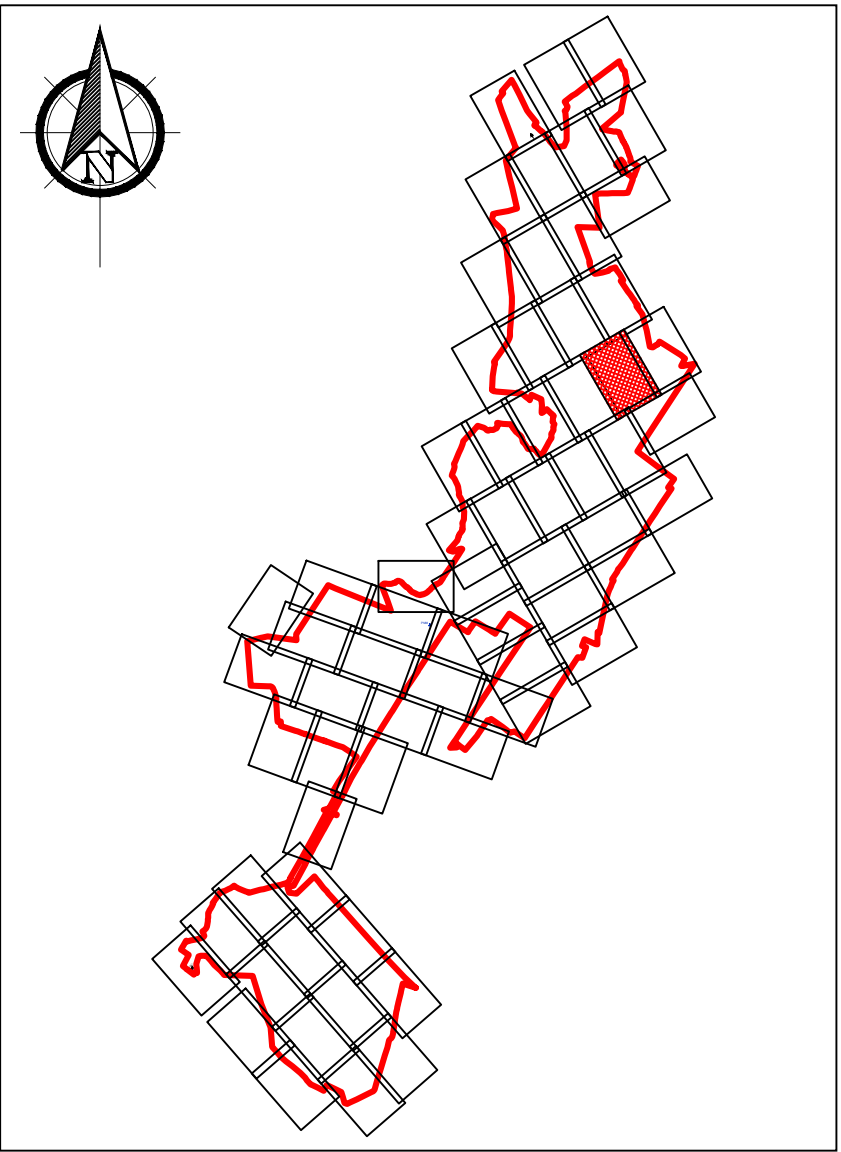

PLAN

20

1:1000

0m10m20m30m40m50m60m70m80m90m100m

Scale 1:1000

KEY PLAN

1:70000

Cork | Dublin | Carlow

www.fehilytimoney.ie

No part of this document may be reproduced or transmitted in any form or stored in any retrieval system of any nature without the written permission of Fehily Timoney & Company as copyright holder except as agreed for use on the project for which the document was originally issued. Do not scale. Use figured dimensions only. If in doubt - Ask!

Rev.	Description	App By	Date
P01	ISSUE FOR PLANNING		

PROJECT	CLIENT					
LITTLETON WIND FARM	LITTLETON WIND FARM DAC					
SHEET	Date	30.04.26	Project number	P20-211	Scale (@ A1)	1:1000
	Drawn by	EB	Drawing Number	P20-211-0100-0029		Rev
	Checked by	TB				
	P01					

O:\ACAD\2020\P20-211\P20-211-0100-0029

21 May 2026 (O:\ACAD\2020\P20-211\P20-211-0100-0029)