


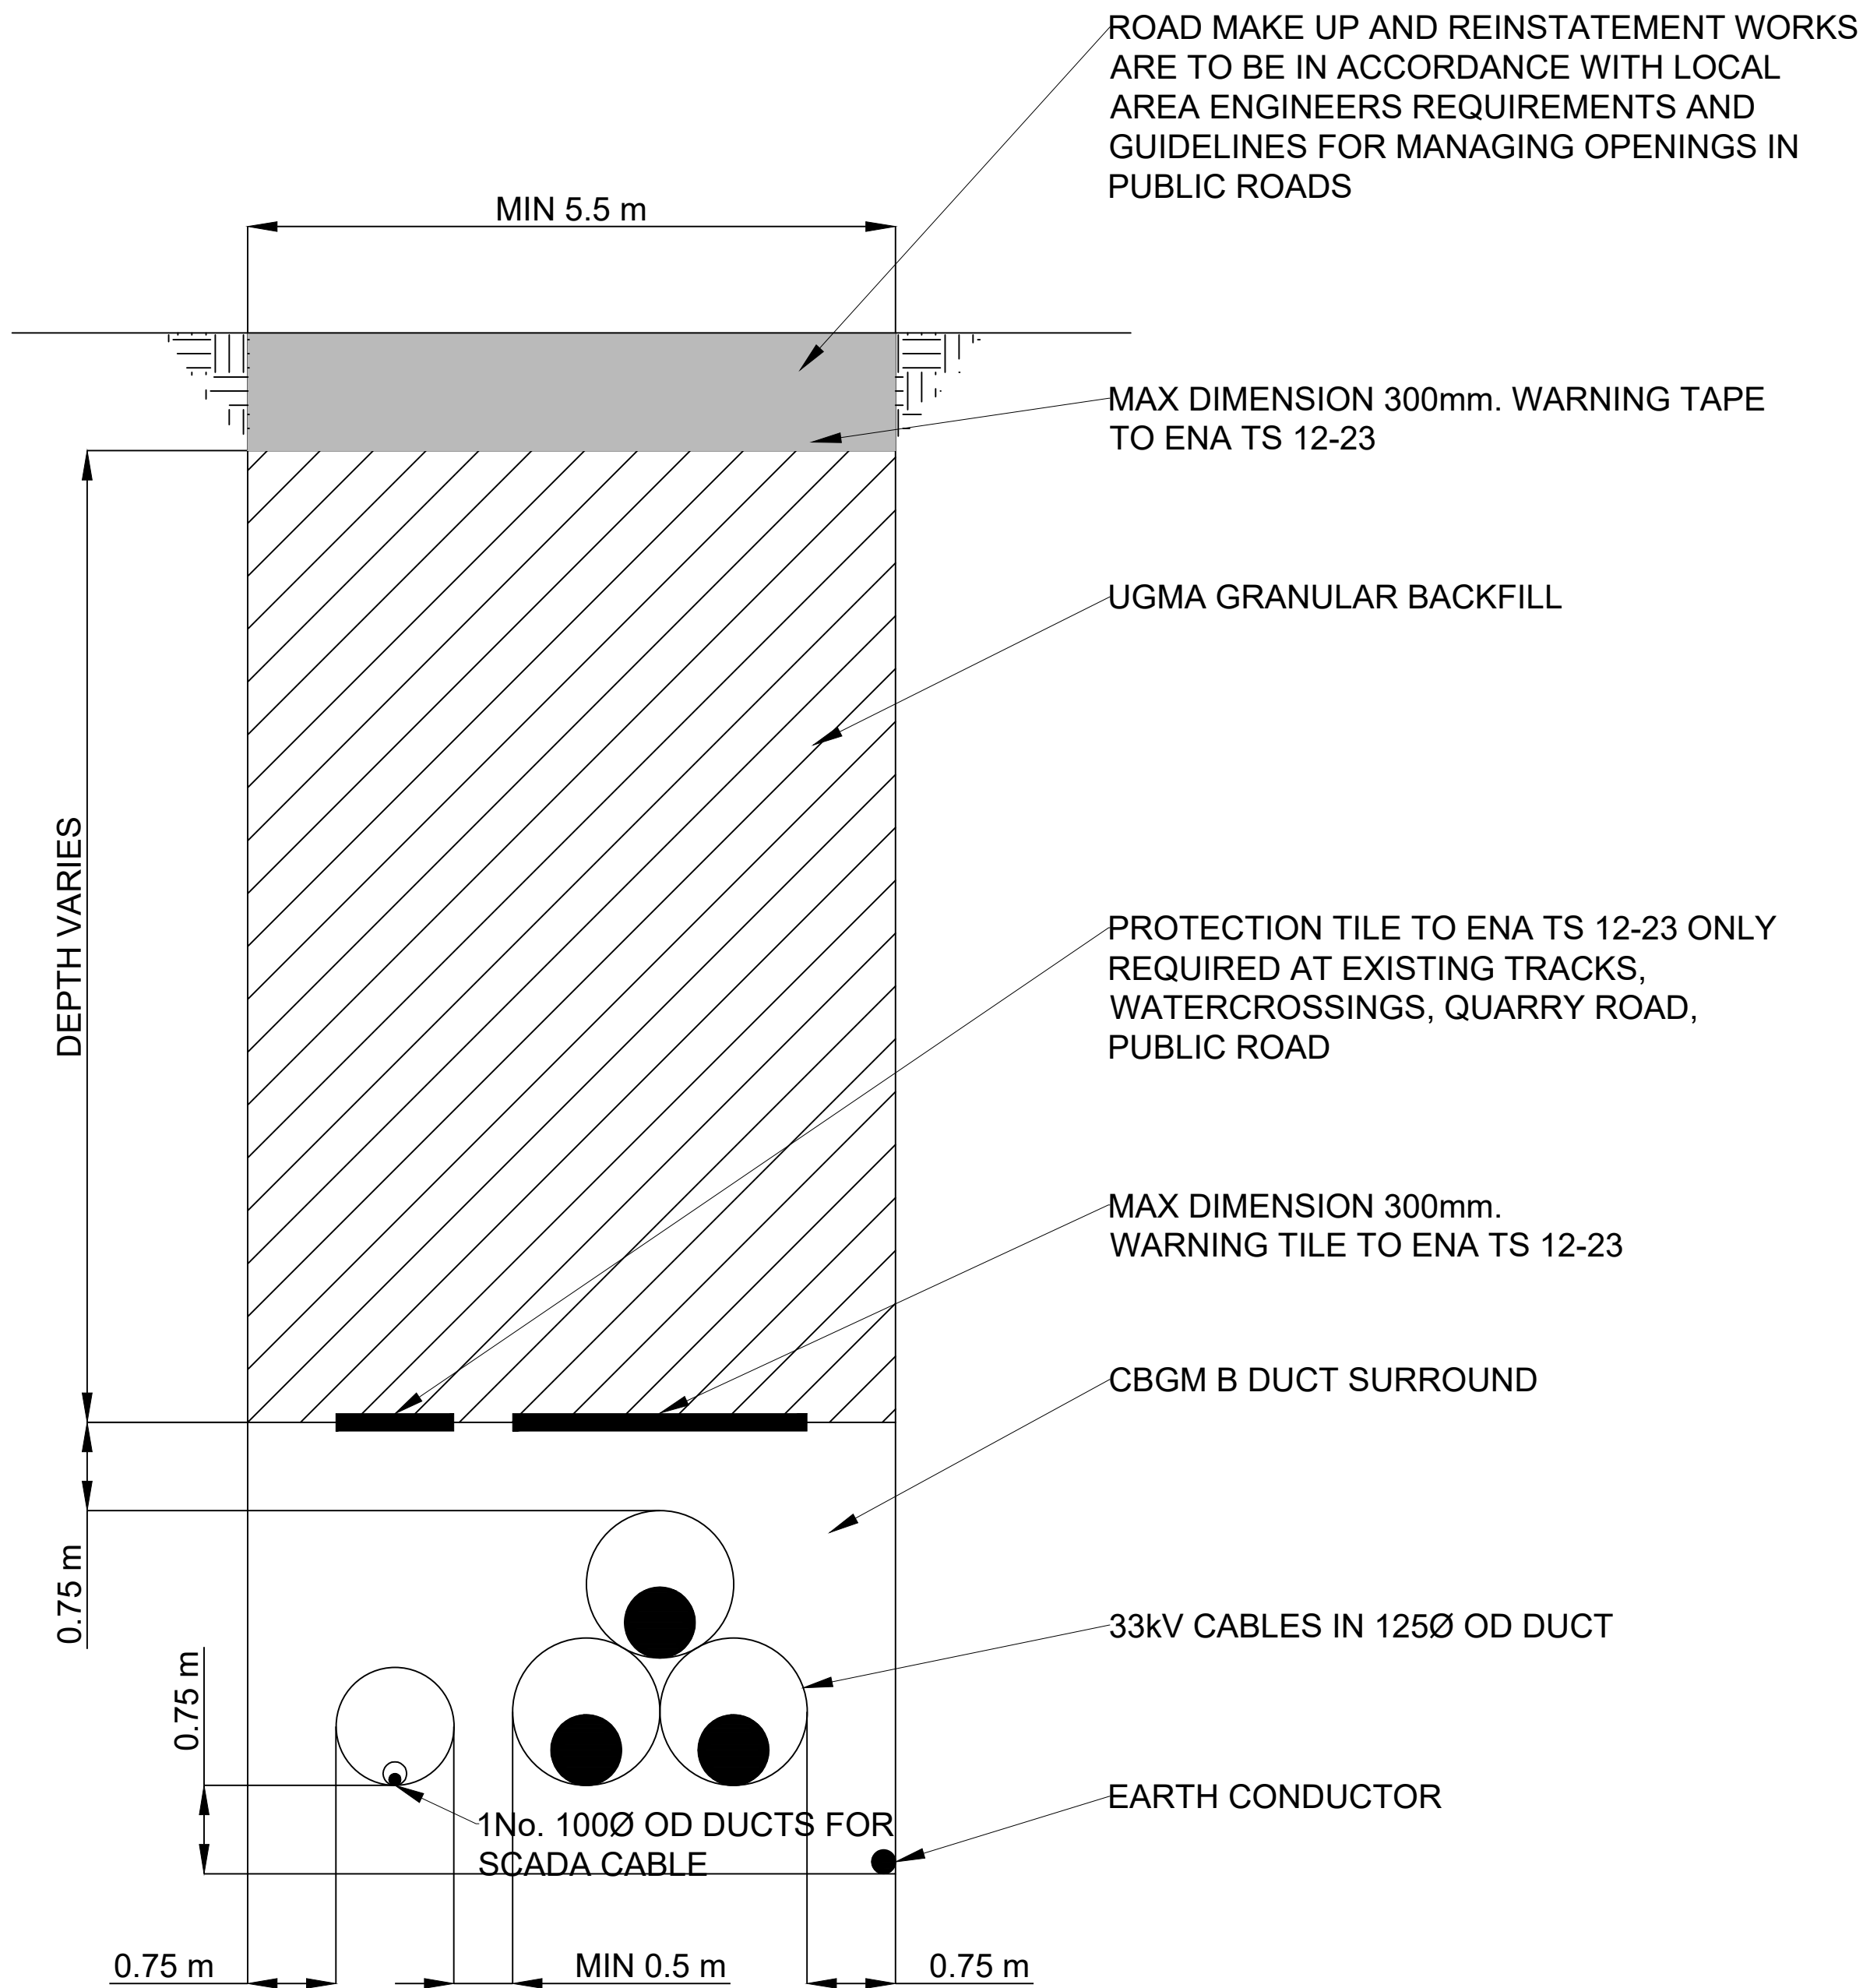

CIRCUIT DETAIL

Scale: 1:50

If Applicable : Ordnance Survey Ireland Licence No. CYAL50221678 © Ordnance Survey Ireland and Government of Ireland

Rev.	Description	App By	Date
P01	ISSUE FOR PLANNING		

PROJECT	CLIENT		
LITTLETON WIND FARM	LITTLETON WIND FARM DAC		
SHEET	Date	30.04.26	Project number
	Drawn by	EB	P20-211
	Checked by	TB	Scale (@ A1)
33KV CIRCUIT DETAIL IN PUBLIC ROADS		Drawing Number	Rev
		P20-211-0102-0011	P01