


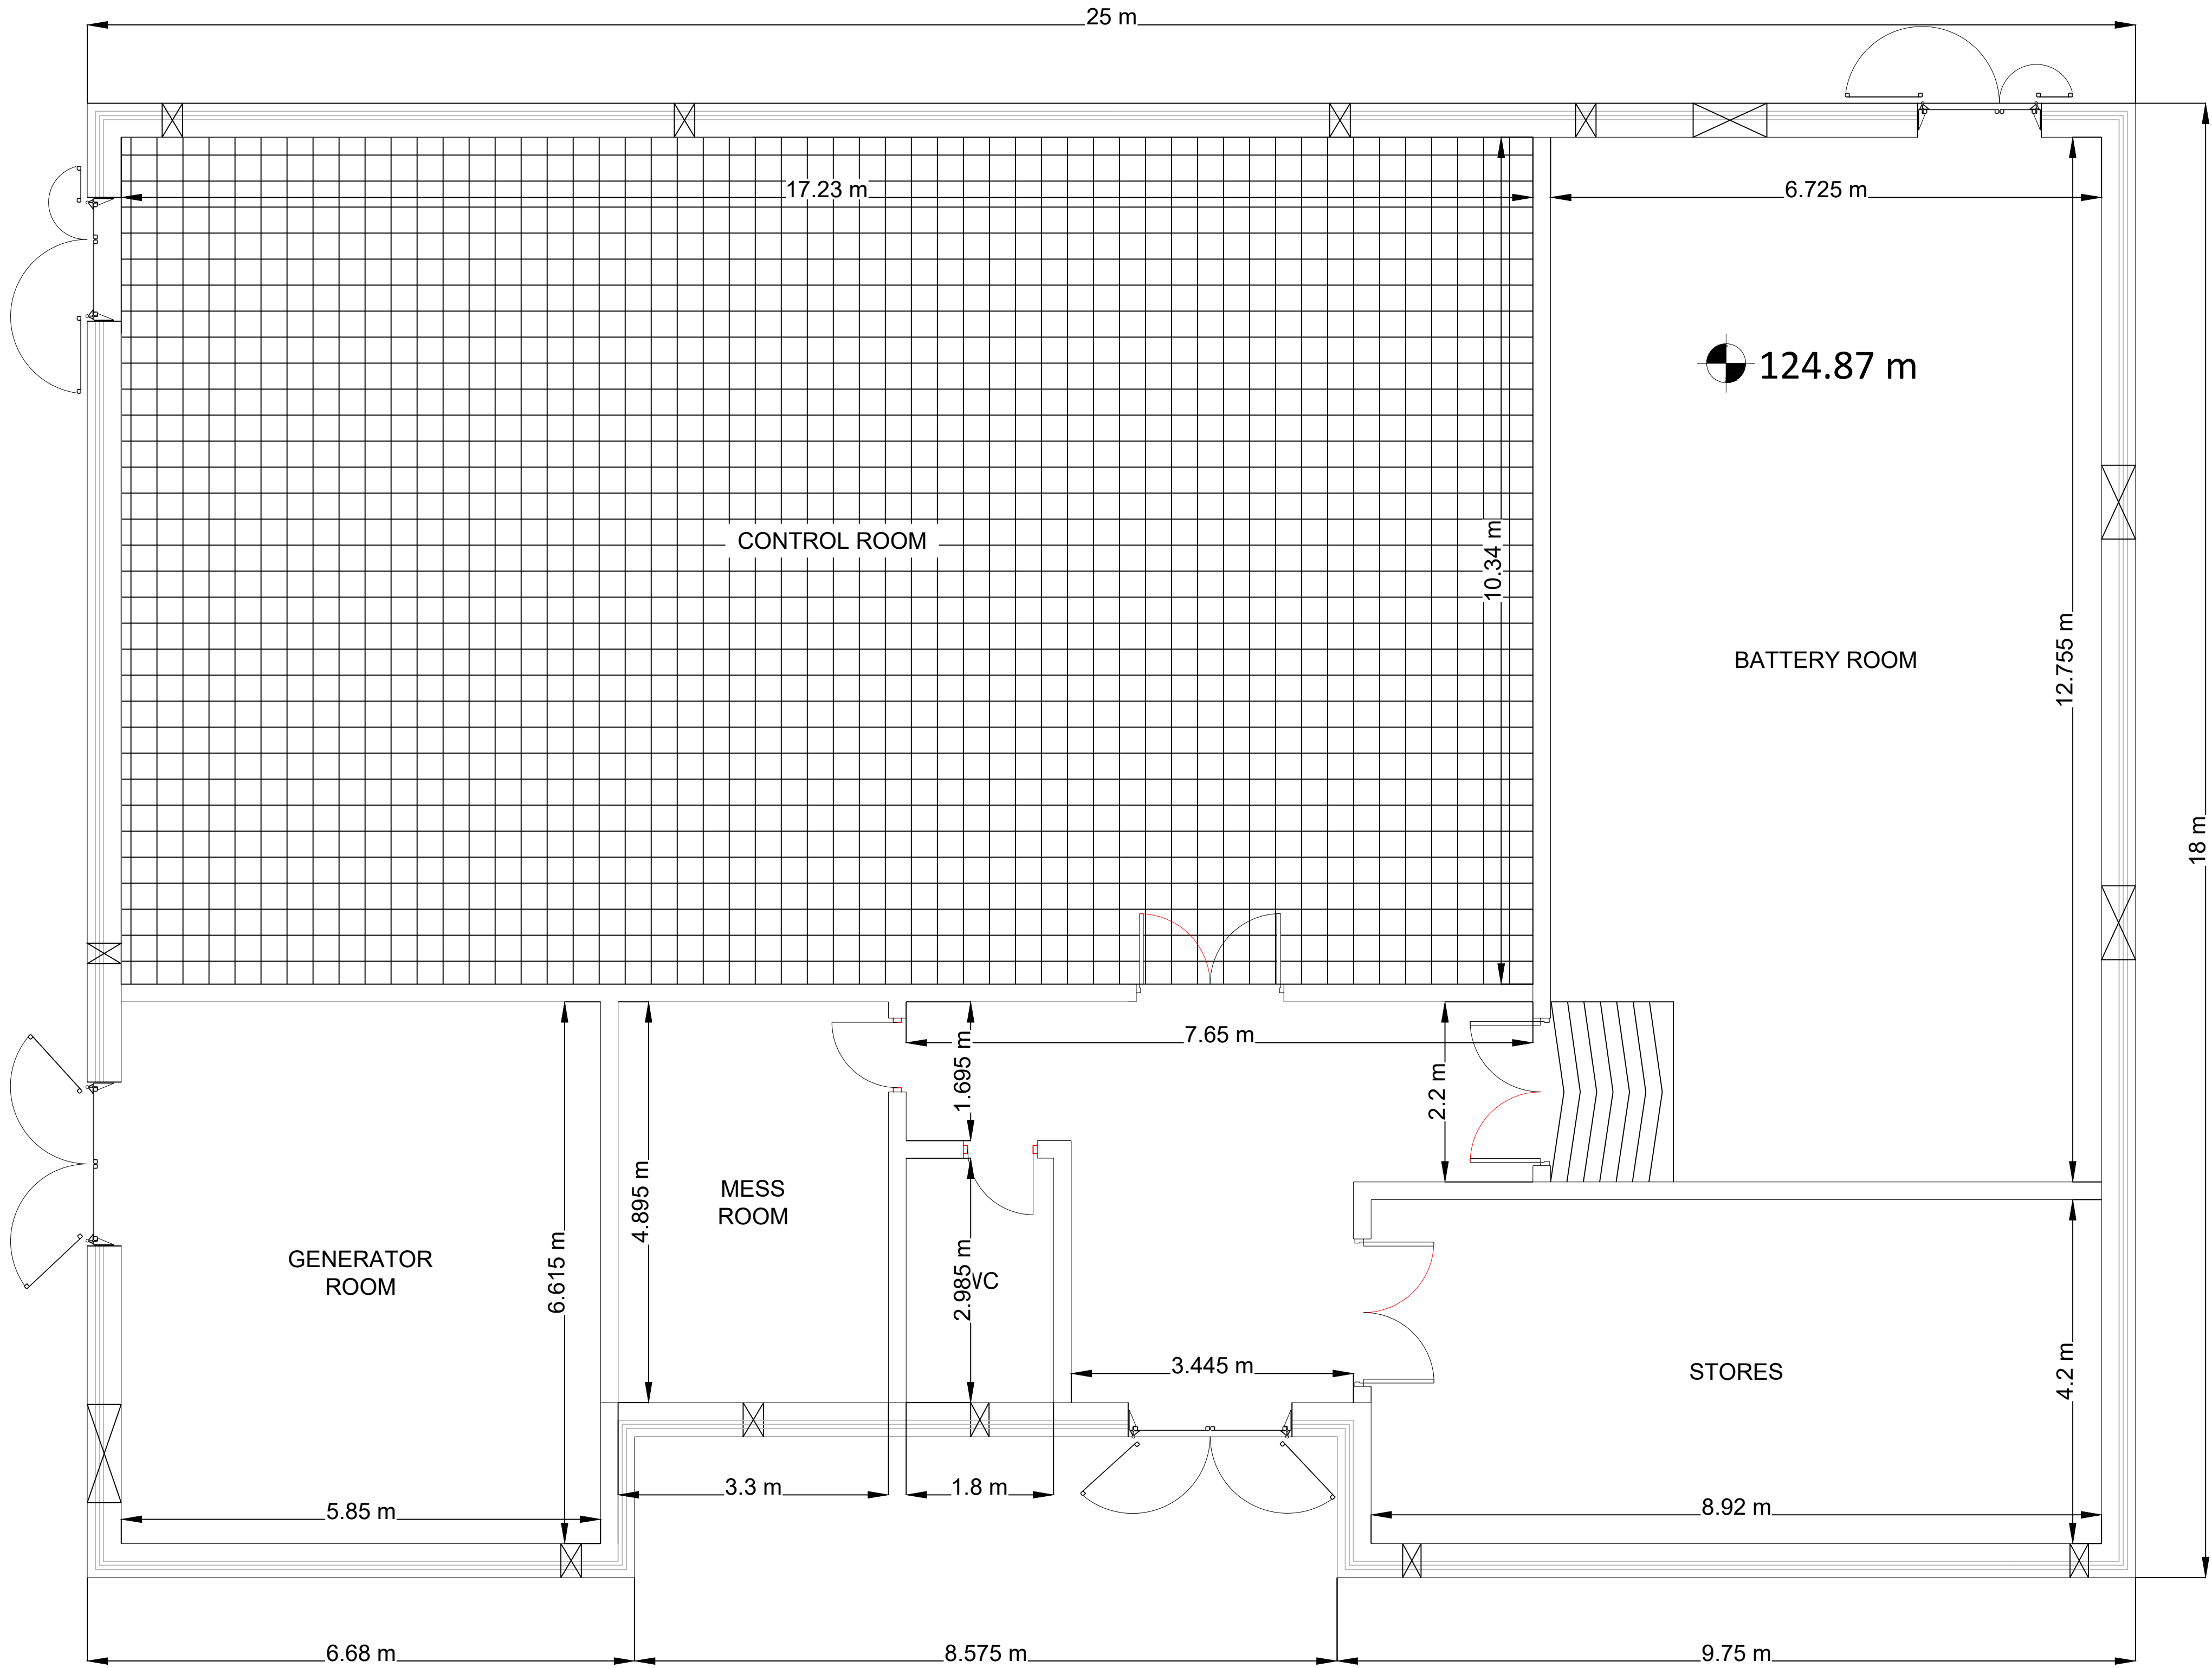

Notes.
1. Levels shown relative to ordinance datum (Malin Head).



If Applicable : Ordnance Survey Ireland Licence No. CYAL50221678 © Ordnance Survey Ireland and Government of Ireland

Rev.	Description	App By	Date
P01	ISSUE FOR PLANNING		

PROJECT	LITTLETON WIND FARM			LITTLETON WIND FARM DAC		
	TSO BUILDING PLAN					
SHEET	Date	30.04.26	Project number	P20-211	Scale (@ A1)	1:50
	Drawn by	EB	Drawing Number	P20-211-0102-0014		
	Checked by	TB				
				P01		