



Notes.
1. Levels shown relative to ordinance datum (Malin Head).

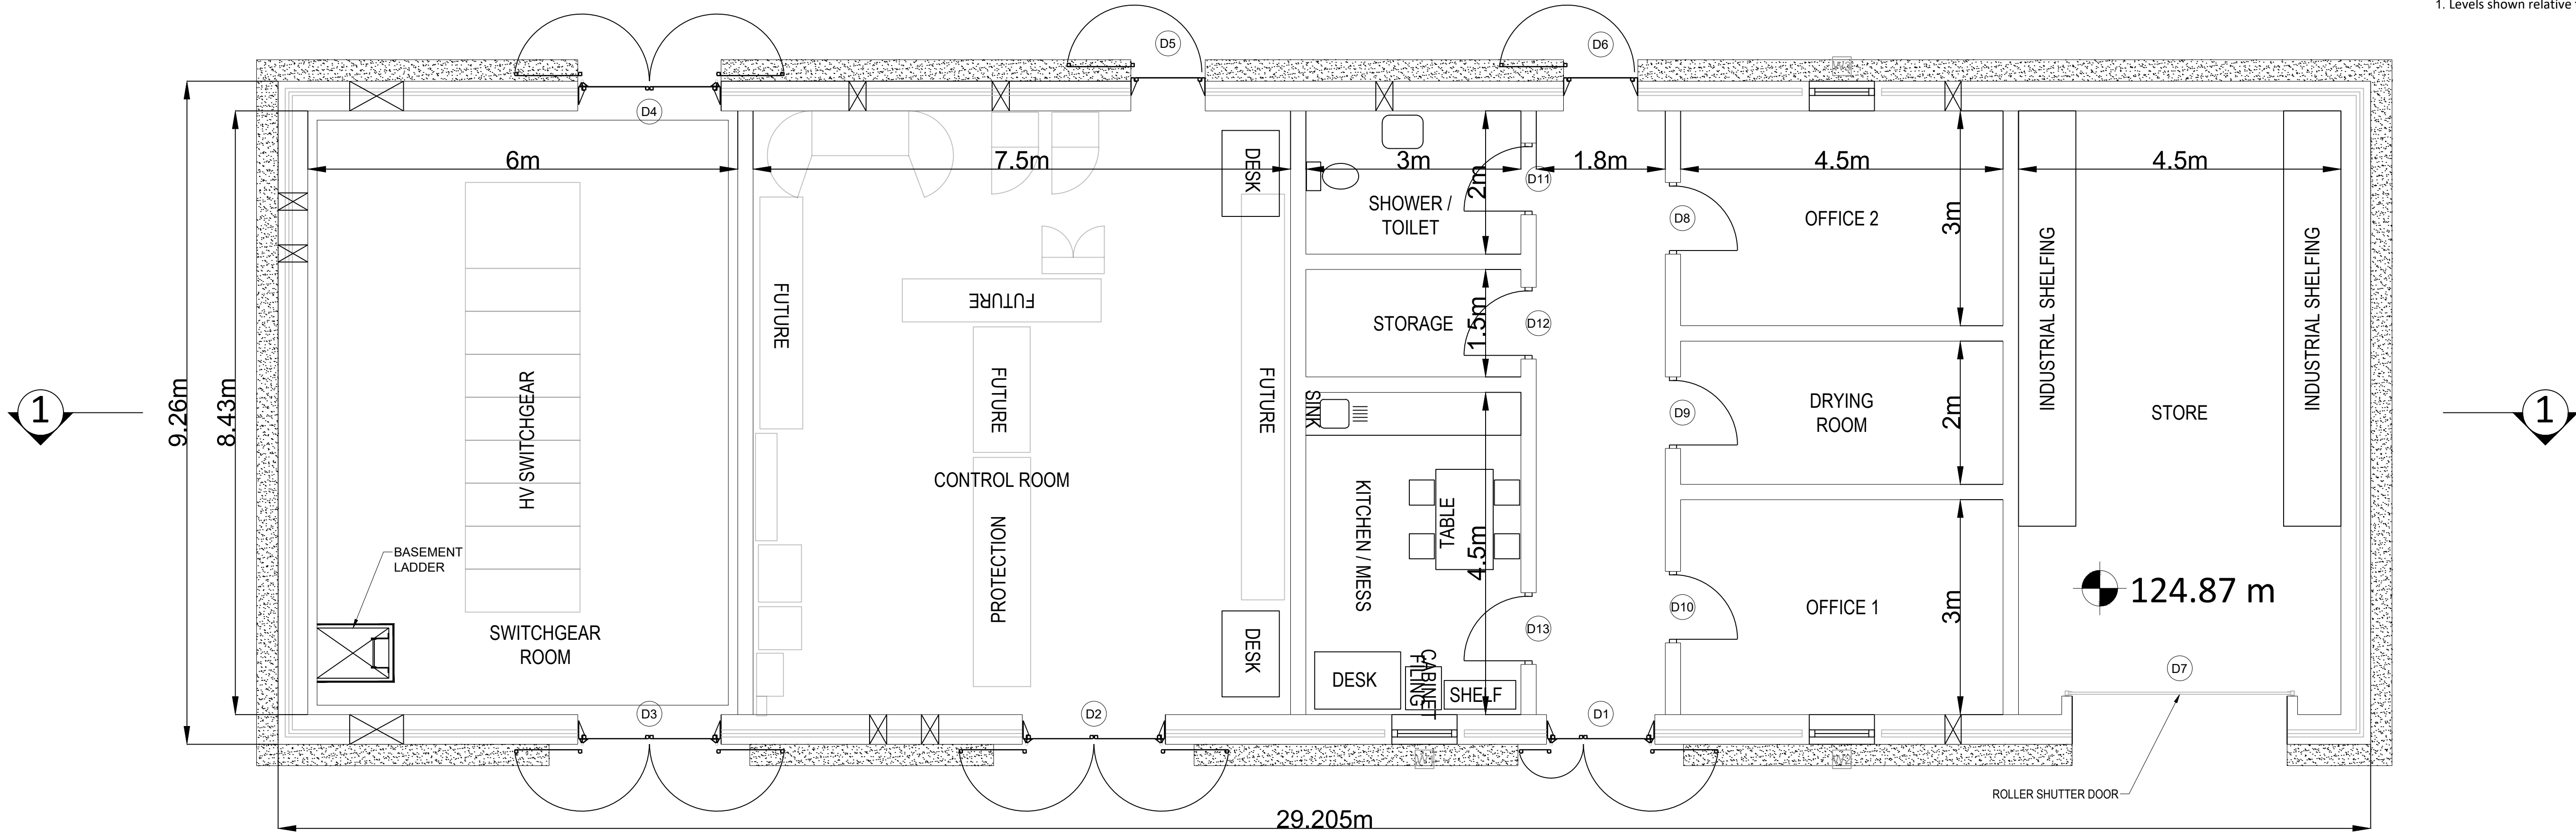

BUILDING PLAN
Scale: 1:50

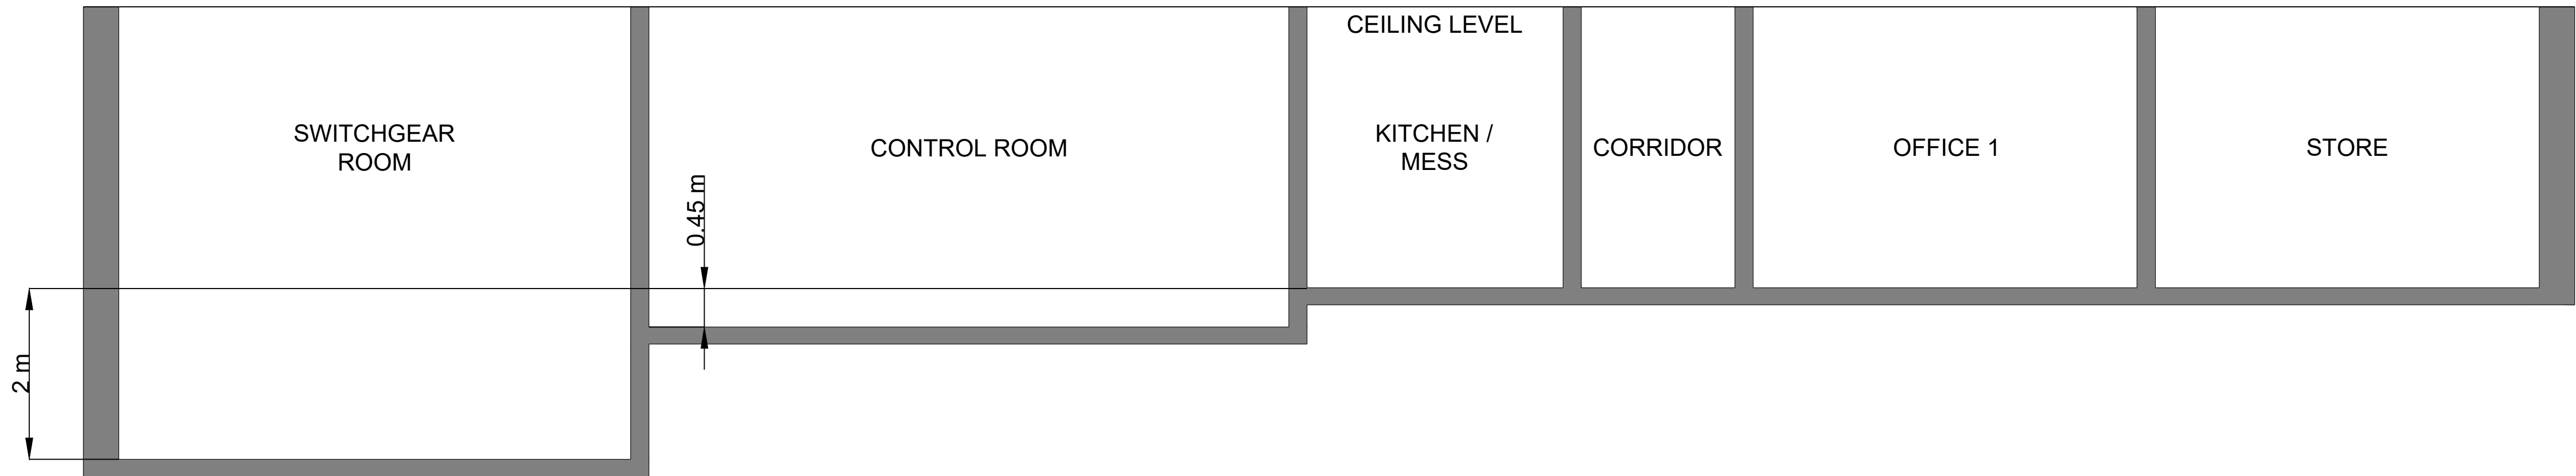

SECTION 1-1
Scale: 1:50

If Applicable : Ordnance Survey Ireland Licence No. CYAL50221678 © Ordnance Survey Ireland and Government of Ireland

Rev.	Description	App By	Date
P01	ISSUE FOR PLANNING		

PROJECT	CLIENT		
LITTLETON WIND FARM	LITTLETON WIND FARM DAC		
SHEET	Date 30.04.26	Project number P20-211	Scale (@ A1) 1:50
IPP BUILDING PLAN AND SECTION	Drawn by EB	Drawing Number P20-211-0102-0017	Rev P01
	Checked by TB		